



STATE OF NORTH CAROLINA DEPT. OF TRANSPORTATION DIVISION OF HIGHWAYS RALEIGH, N.C.

ENGLISH DETAIL DRAWING FOR REINFORCED BRIDGE APPROACH FILLS SHEET 1 OF 4 422D10

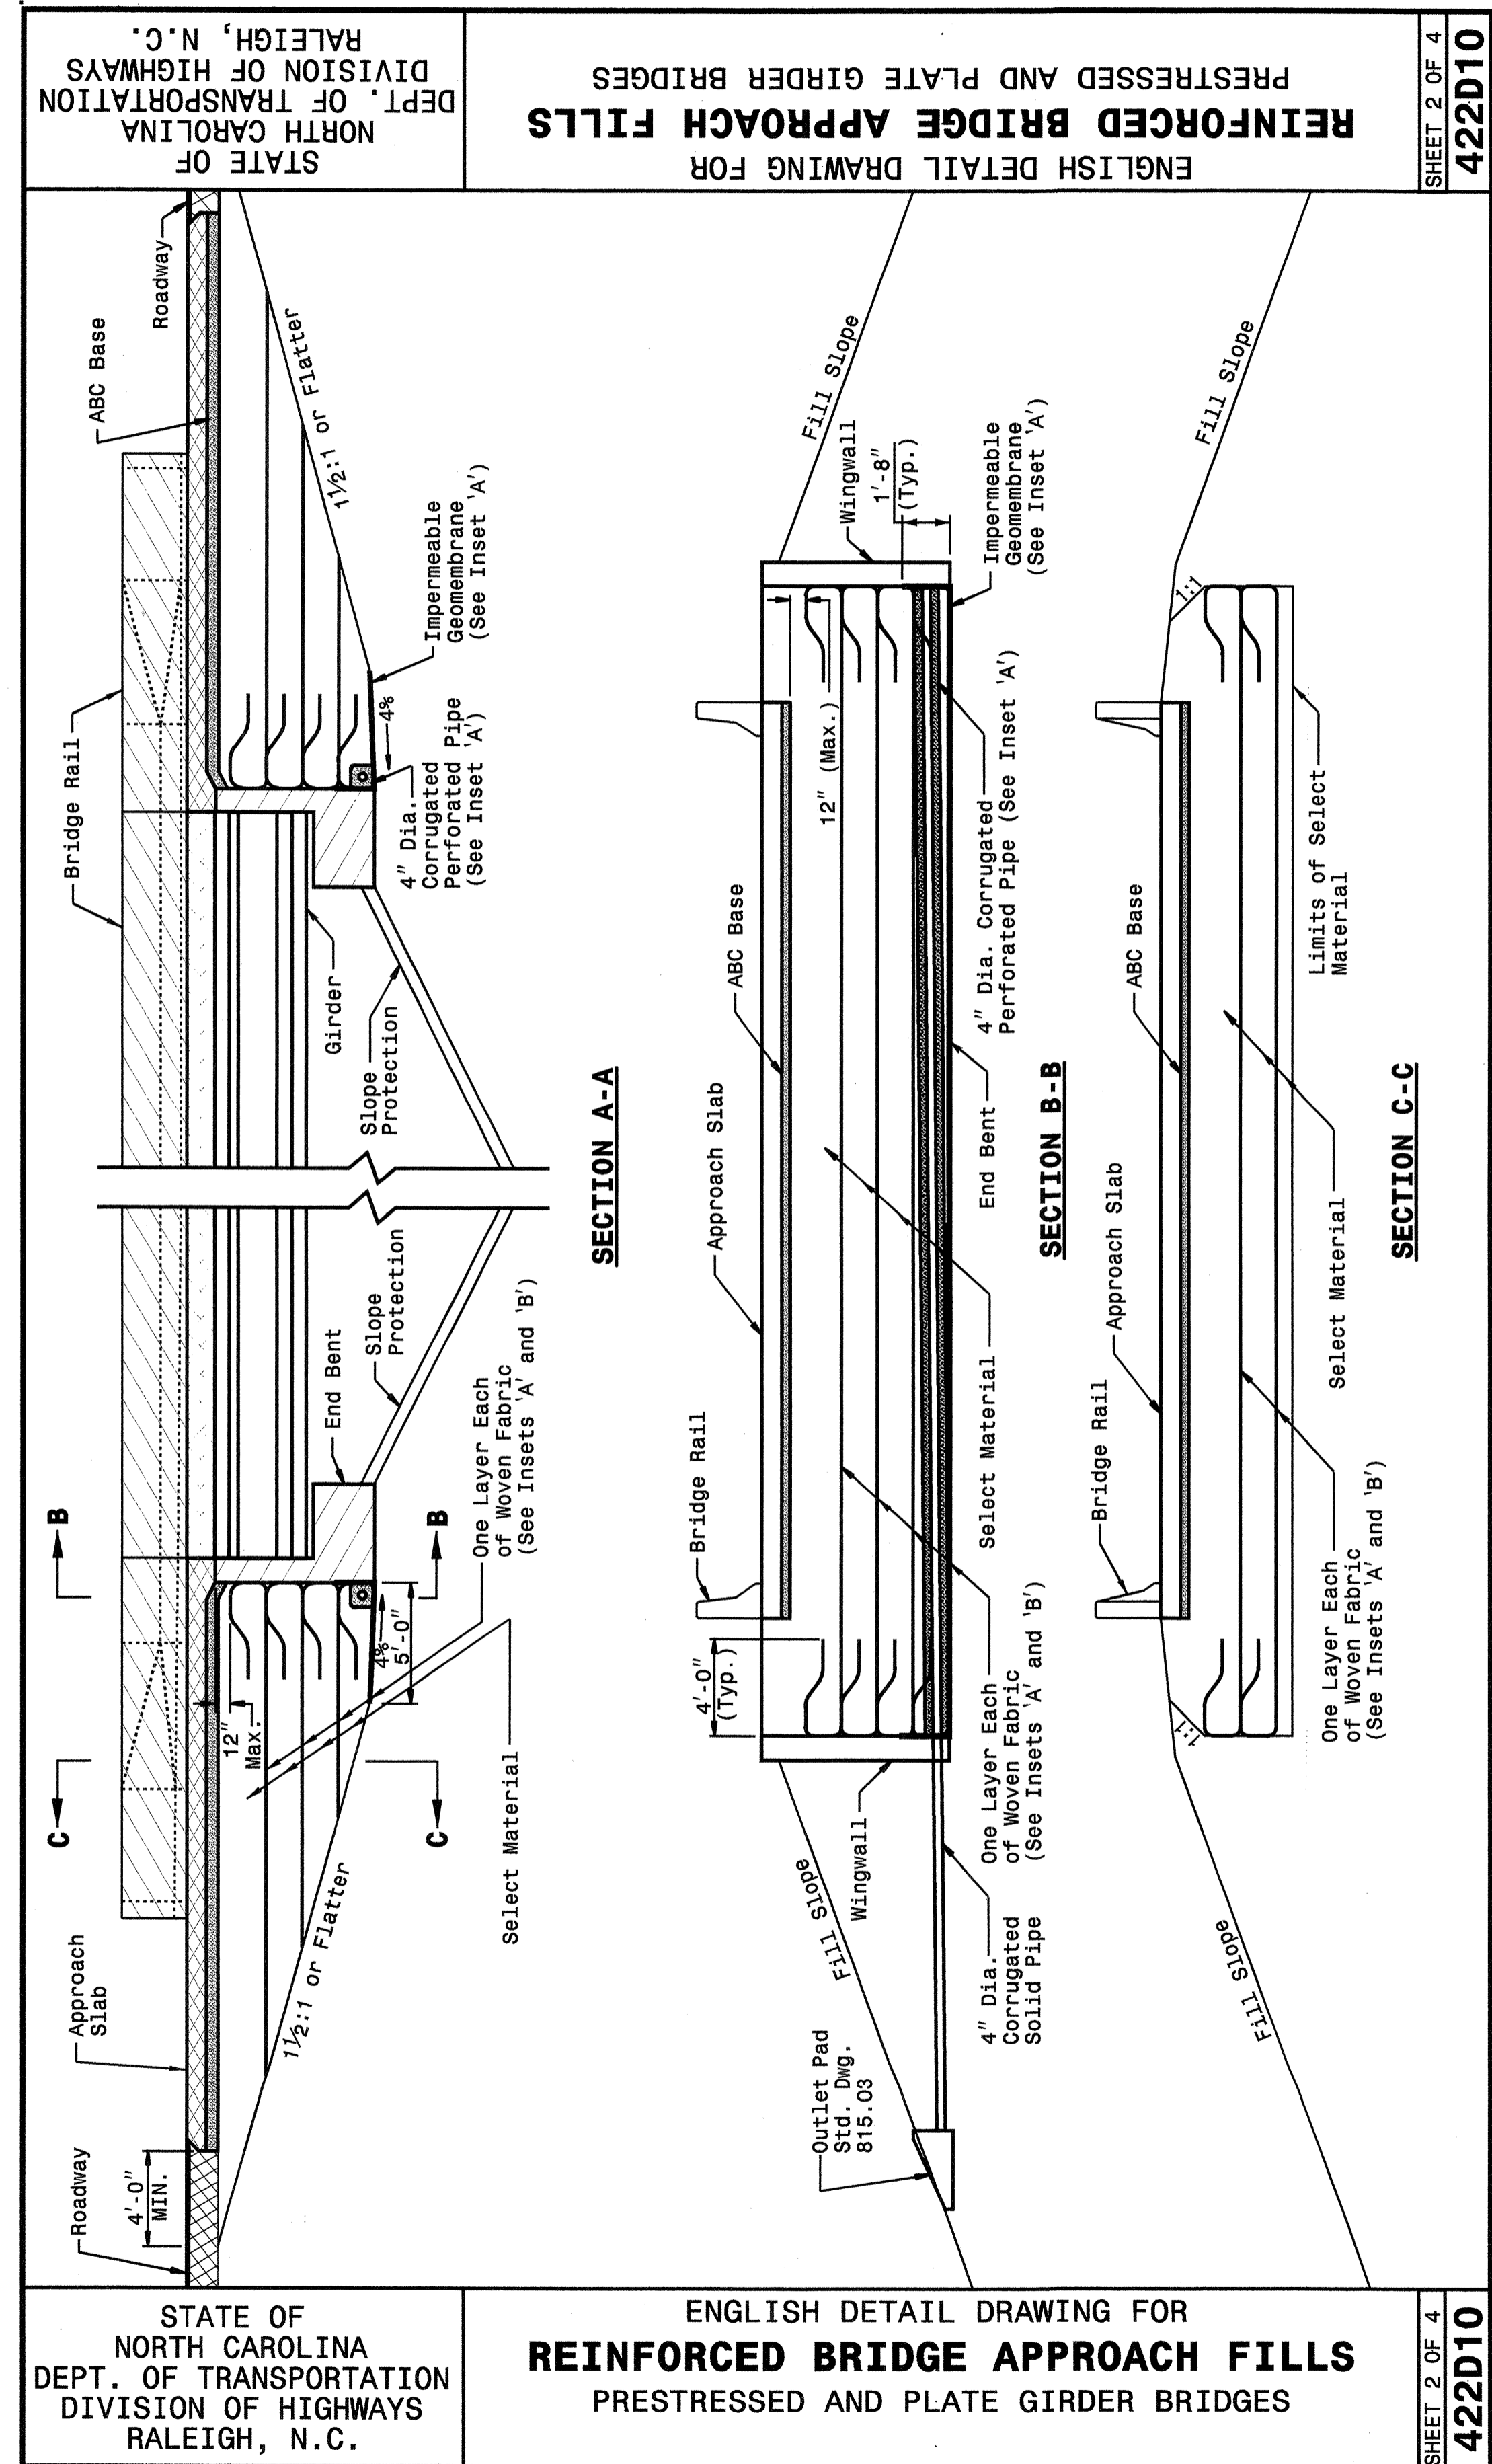

STATE OF NORTH CAROLINA DEPT. OF TRANSPORTATION DIVISION OF HIGHWAYS RALEIGH, N.C.

ENGLISH DETAIL DRAWING FOR REINFORCED BRIDGE APPROACH FILLS PRESTRESSED AND PLATE GIRDER BRIDGES SHEET 2 OF 4 422D10

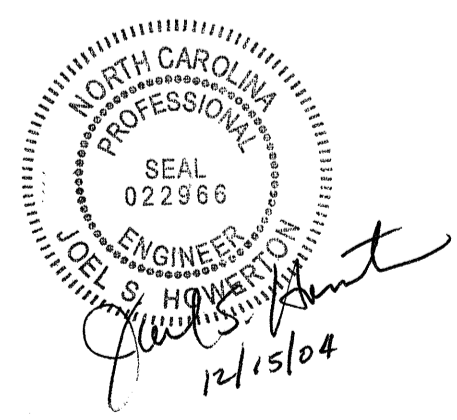

DESIGN SERVICES UNIT STANDARDS AND SPECIAL DESIGN Office 919-250-4128 FAX 919-250-4119

SEE PLATE FOR TITLE

ORIGINAL BY: 2002 STANDARDS DATE: 01-15-02  
 MODIFIED BY: E.E. WARD DATE: 09-15-04  
 CHECKED BY: [Signature] DATE: 9/16/04  
 FILE SPEC.: stds/02stdstodetails/english/422d10.dgn

I:\SEP-2004\1051\W:\Special Details\stds\stds\02\stds to Special Details\english\422d10\0422d10.dgn  
 erickward AT 05212260

5/14/99