

N. C. DEPARTMENT OF TRANSPORTATION
DIVISION OF HIGHWAYS
TRAFFIC ENGINEERING BRANCH
SIGNING DEPARTMENT

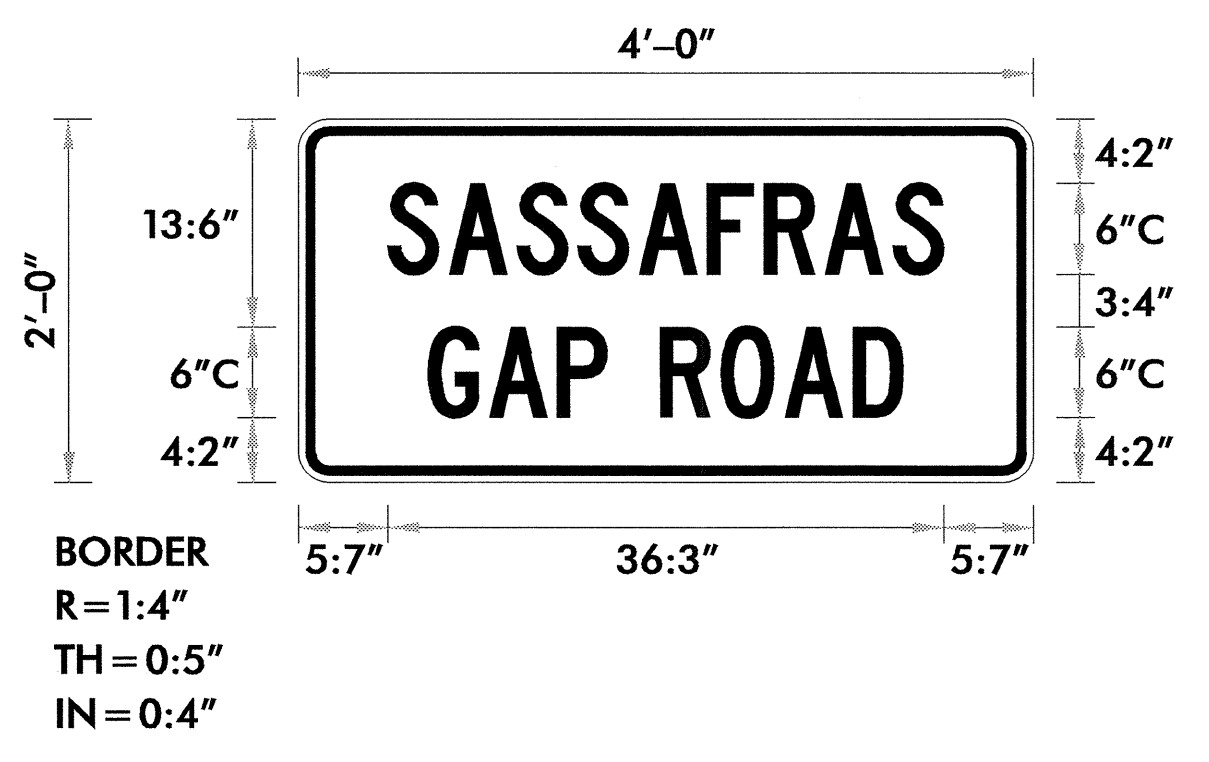
| | | | | |
|---|--|--------------------------------------|--------------------------------|------------------------------|
| SIGN NUMBER: SP04277 TYPE: D QUANTITY: 1 SIGN WIDTH: 4'-0" HEIGHT: 2'-0" TOTAL AREA: 8.0 Sq.Ft. BORDER TYPE: RECESSED RECESS: 0.38" WIDTH: 0.63" RADII: 1.5" NO. Z BARS: LENGTH: | BACKG COLOR: Orange COPY COLOR: Black | DESIGN BY: JGM PROJECT ID: B-4180 | CHECKED BY: CHECKED DIV: 14 | STD #: DATE: Jun 01, 2004 |
|---|--|--------------------------------------|--------------------------------|------------------------------|

SYMBOL X Y WID HT

| | | | | |
|--|--|--|--|--|
| | | | | |
| | | | | |
| | | | | |
| | | | | |
| | | | | |
| | | | | |
| | | | | |
| | | | | |
| | | | | |

MAT'L: 0.125" (3.2 mm) ALUMINUM

USE NOTES: 2,5
1. Legend and border shall be direct applied Type III reflective sheeting.
2. Legend and border shall be direct applied non-reflective sheeting.
3. Shields shall be Type III reflective sheeting on 0.032" (0.8mm) aluminum and demountable.
4. Background shall be Type III reflective sheeting.
5. Background shall be Type I reflective sheeting.
6. Center arrow(s) vertically on sign.
7. Bottom panel shall be yellow Type III sheeting. Legend shall be direct applied black non-reflective sheeting. Yellow panel is:



LETTER POSITIONS

Letter spacings are to start of next letter

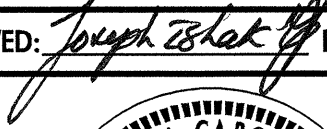

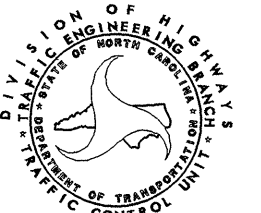
| | | | | | | | | | | | | Series/Size |
|-----|---|-----|-----|-----|-----|-----|-----|-----|-----|-----|--|-------------|
| | | | | | | | | | | | | Text Length |
| | S | A | S | S | A | F | R | A | S | | | C6 |
| 5:7 | 4 | 4:4 | 4 | 4 | 4:4 | 3:6 | 4 | 4:4 | 3:2 | 5:7 | | 36:3 |
| | G | A | P | | R | O | A | D | | | | C6 |
| 8:4 | 4 | 4:4 | 3:2 | 3:4 | 4 | 4:1 | 4:4 | 3:2 | 8:4 | | | 31 |

Spacing Factor is 1 unless specified otherwise

FILENAME: SASSAFRAS

NORTH CAROLINA D.O.T. SIGN DETAIL

13-OCT-2004 08:21
\\efs-cctf\sql\4808\TCP\4180-fcp4.dgn
JLFF:ell AT TETC06198

| | | | | |
|--|--------------|--|-------------|---|
| APPROVED:  DATE: 10/13/04 | SIGN DESIGN | | REVISIONS | |
|  | | | SCALE: NONE |  |
| | DATE: 6/1/04 | | | |
| | DWG. BY: JLF | | | |
| DESIGN BY: JLF | | | | |
| REVIEWED BY: BLW | | | | |
| | | | CADD FILE | |