
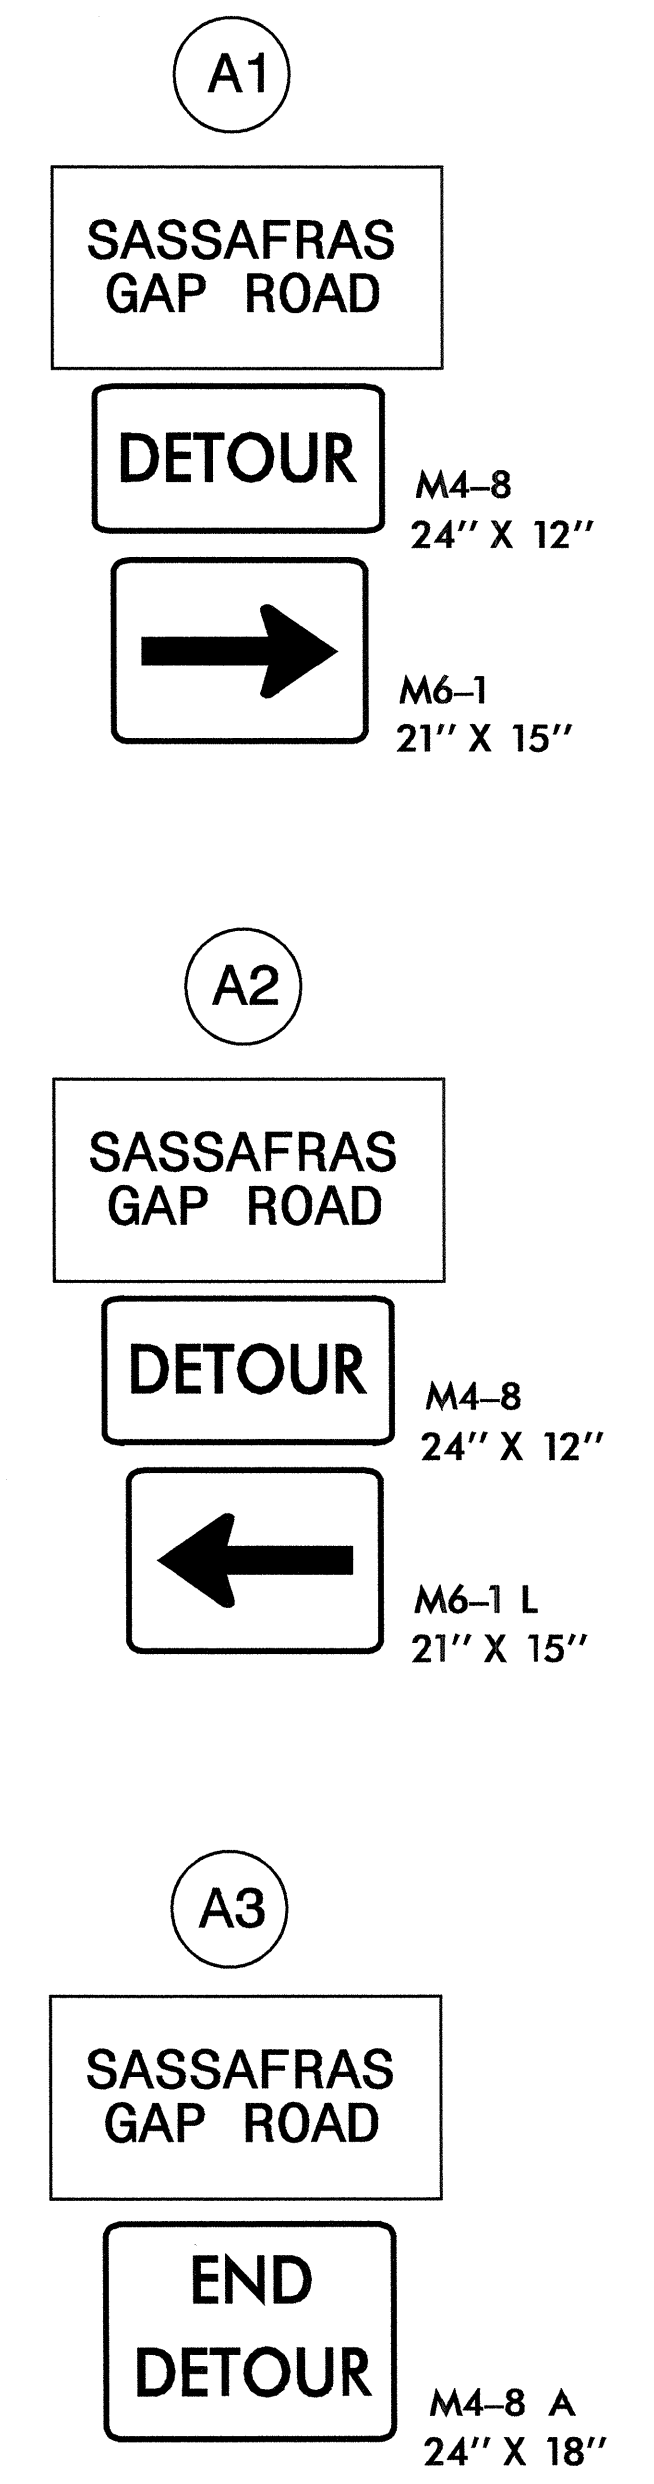
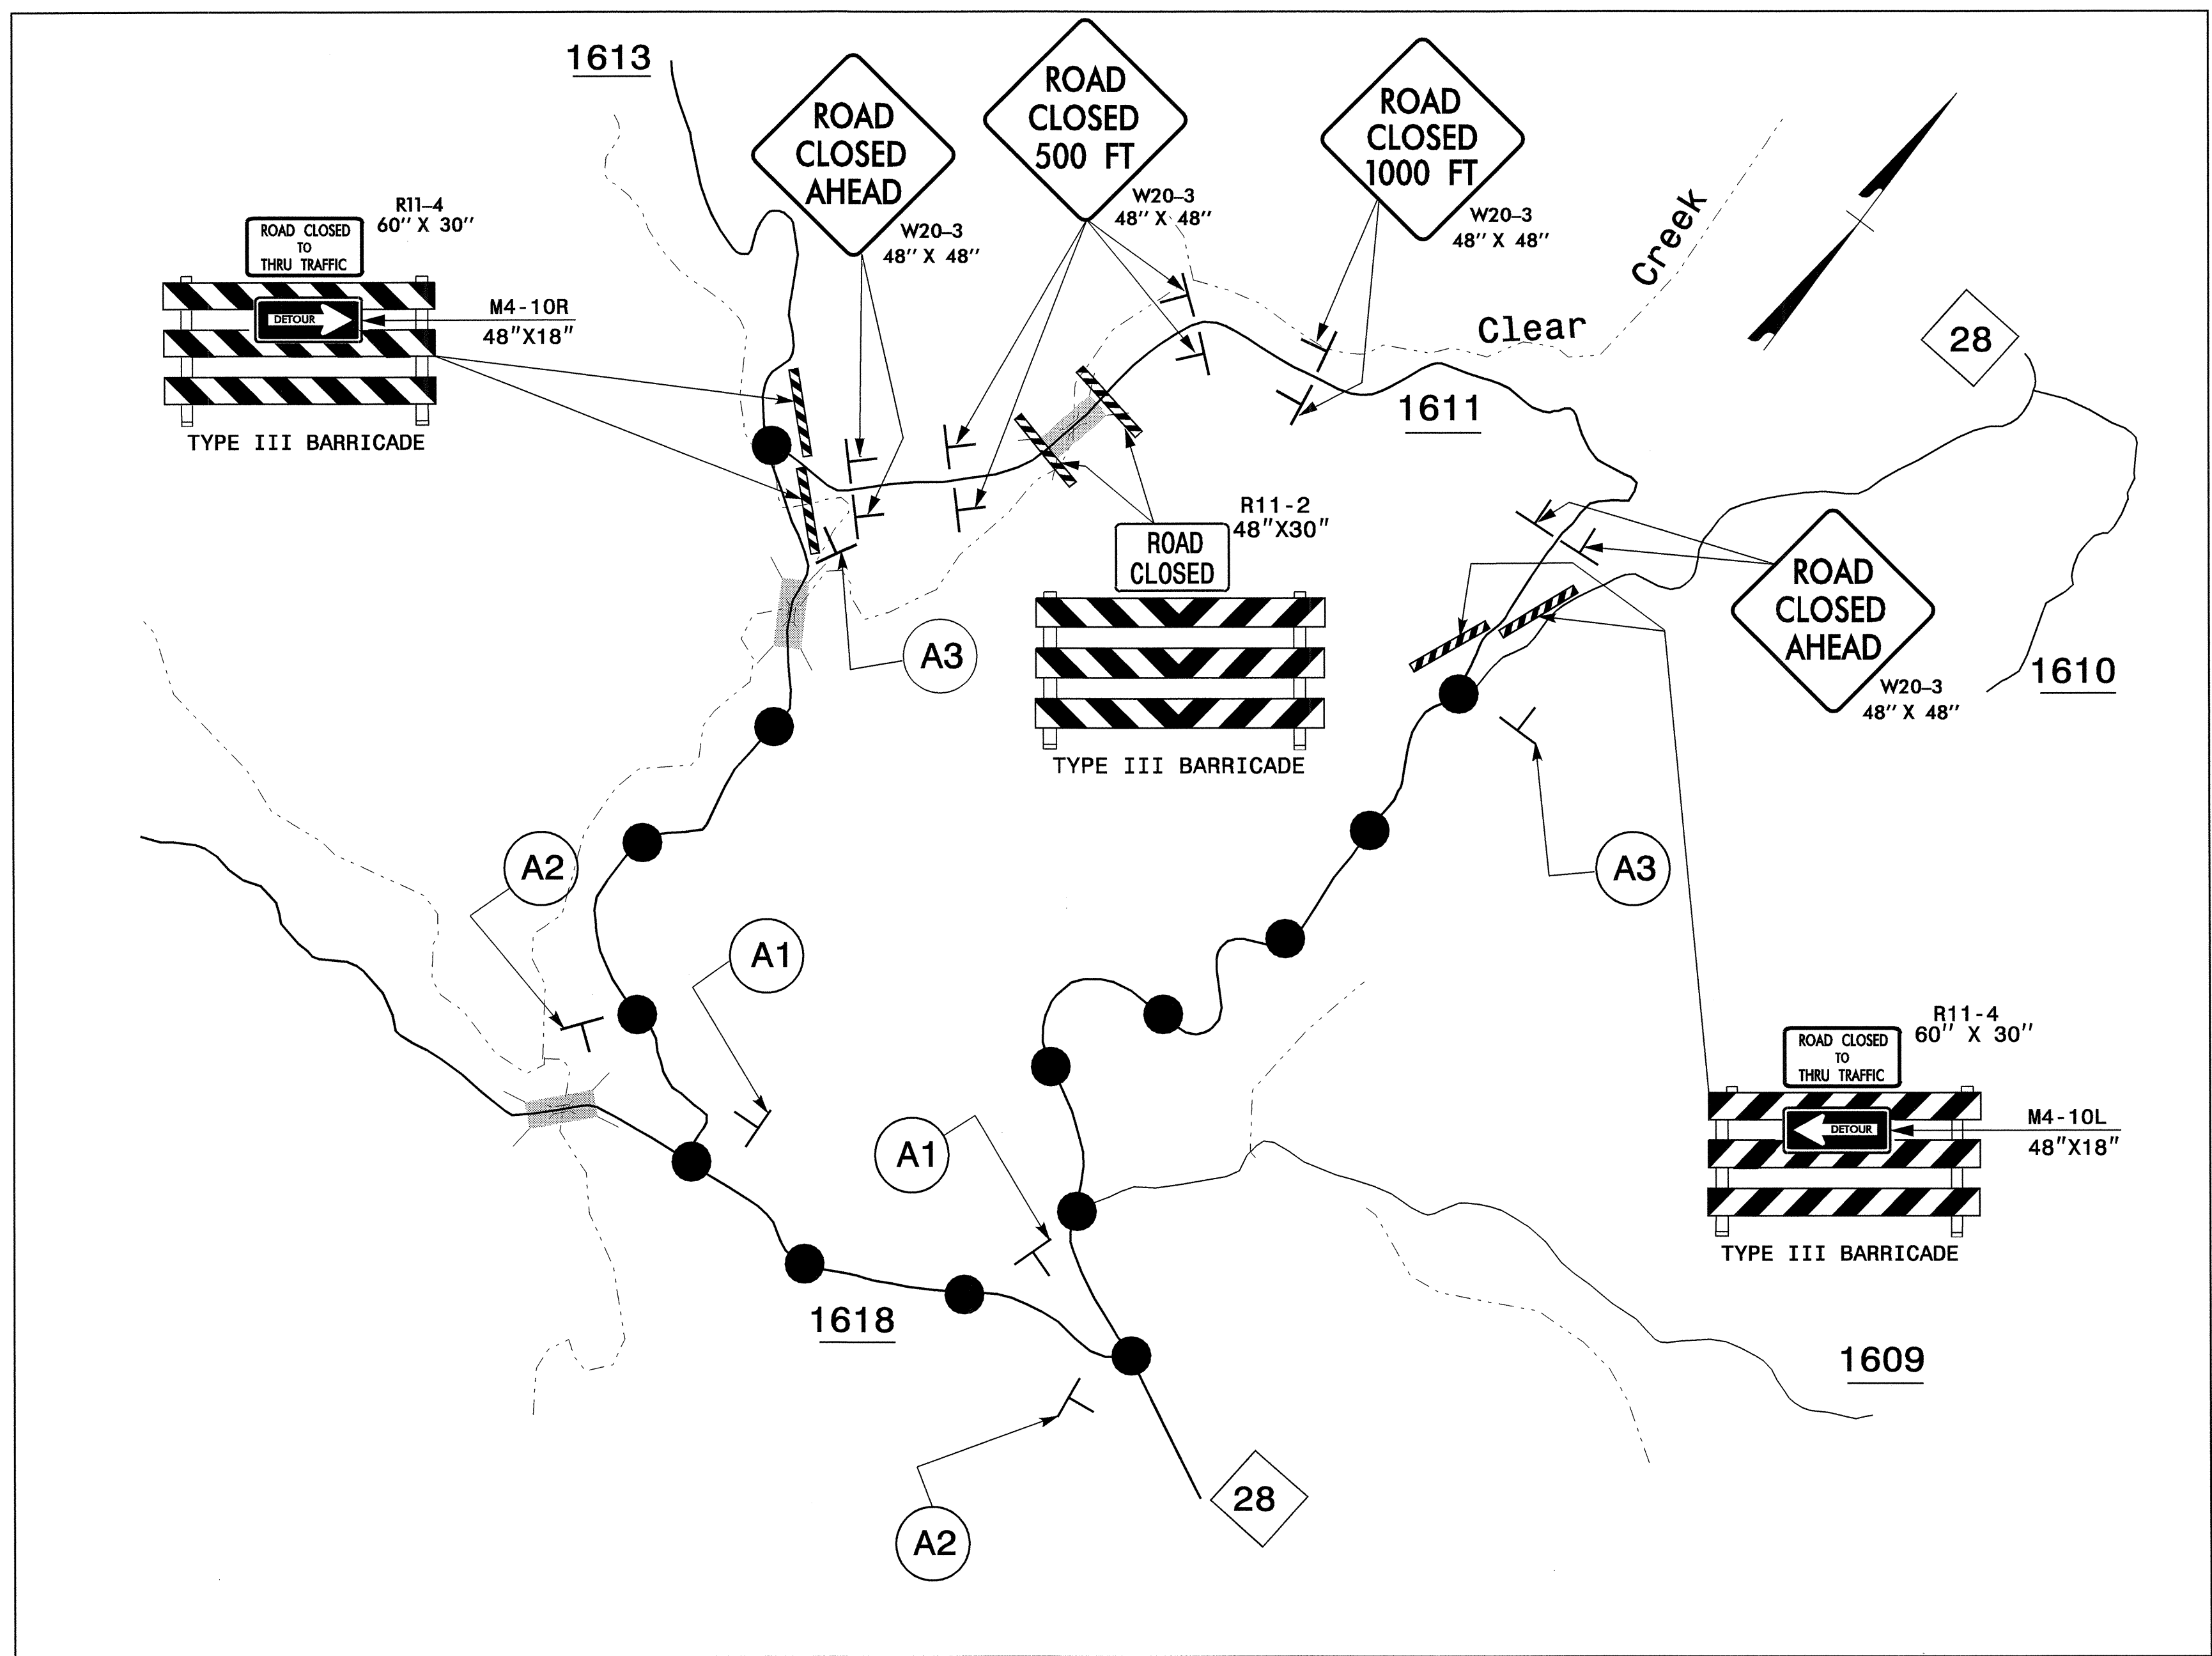


B-4180 OFFSITE DETOUR

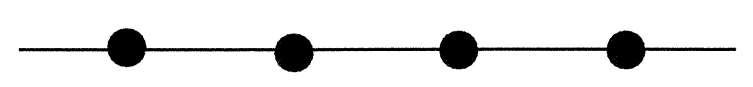

I:\OCT-2004_08443
 \sets-ccfs\0\B4180\TCP\B4180_tcp.dgn
 JFuffell AT TETC6798

APPROVED: <i>Joseph Isham</i> DATE: 10/13/04		DETOUR ROUTE, DETOUR SIGNING, AND BARRICADE PLACEMENT	
SEAL 	SCALE: NONE		
	DATE: 05/18/04		
	DESIGN BY: JLF		
	REVIEWED BY: BLW		