

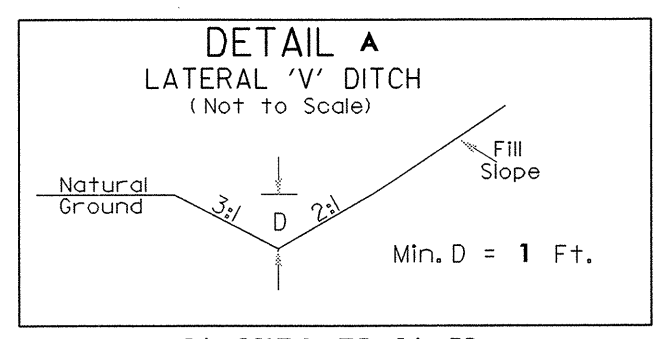


UTILITIES BY OTHERS

NOTE:
 ALL PROPOSED UTILITY WORK
 SHOWN ON THIS SHEET WILL
 BE DONE BY OTHERS

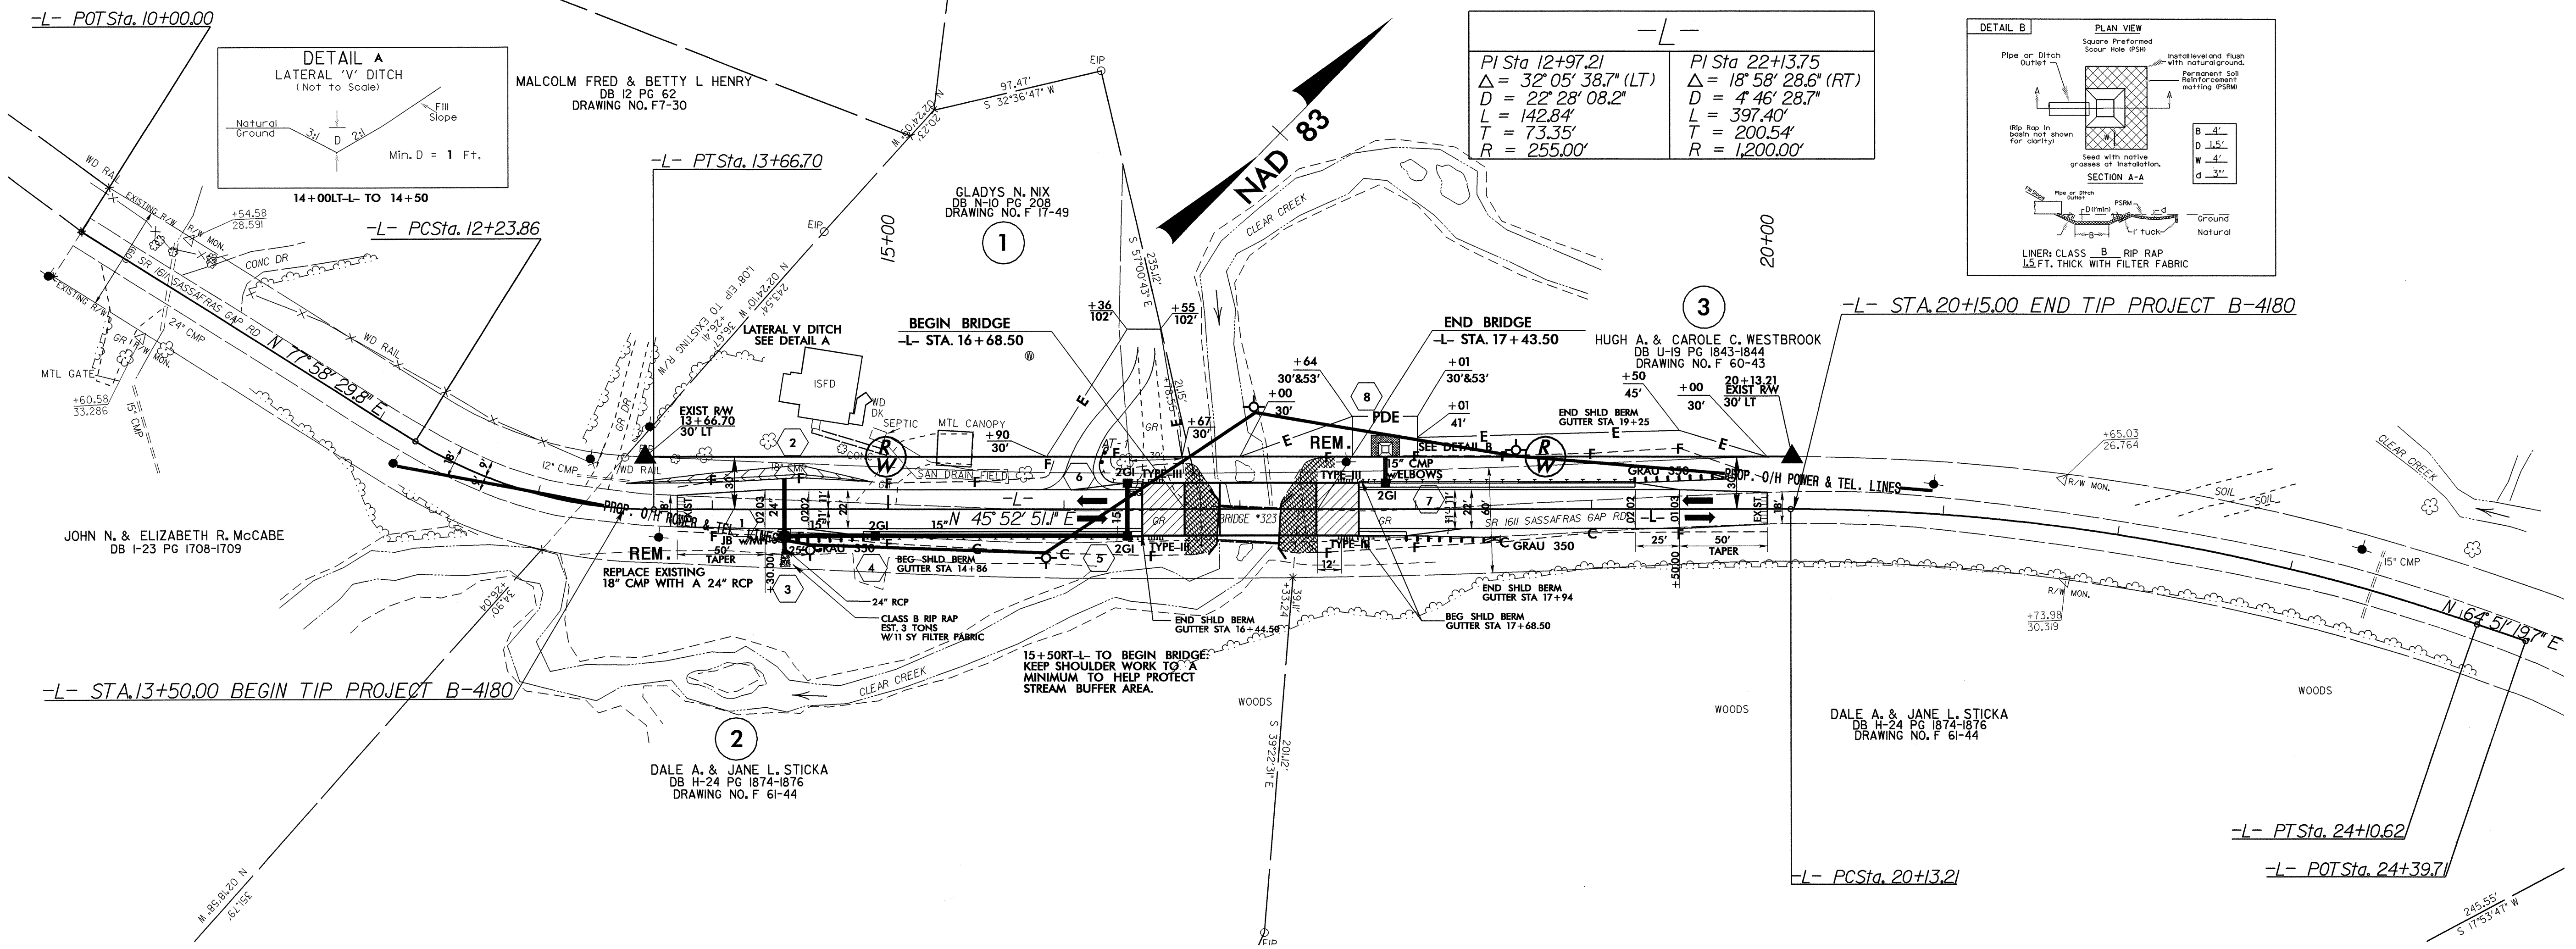

-L-	
PI Sta 12+97.21	PI Sta 22+13.75
$\Delta = 32^{\circ} 05' 38.7''$ (LT)	$\Delta = 18^{\circ} 58' 28.6''$ (RT)
D = 22' 28" 08.2"	D = 4' 46" 28.7"
L = 142.84'	L = 397.40'
T = 73.35'	T = 200.54'
R = 255.00'	R = 1,200.00'

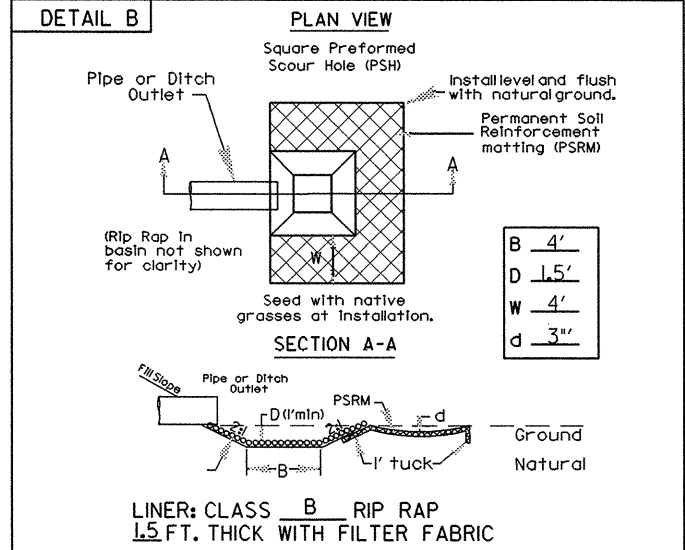

8/17/99
 26-OCT-2004 14:09
 R:\Utilities\Hdu\Ut\Proj\B4180_ut_U01_psh.dgn
 vmsub 61