



8/23/99

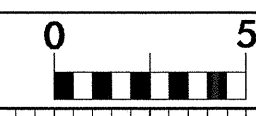

PROJ. REFERENCE NO.	SHEET NO.
B-4180	X-8

PROJ. REFERENCE NO.	SHEET NO.
B-4180	X-8

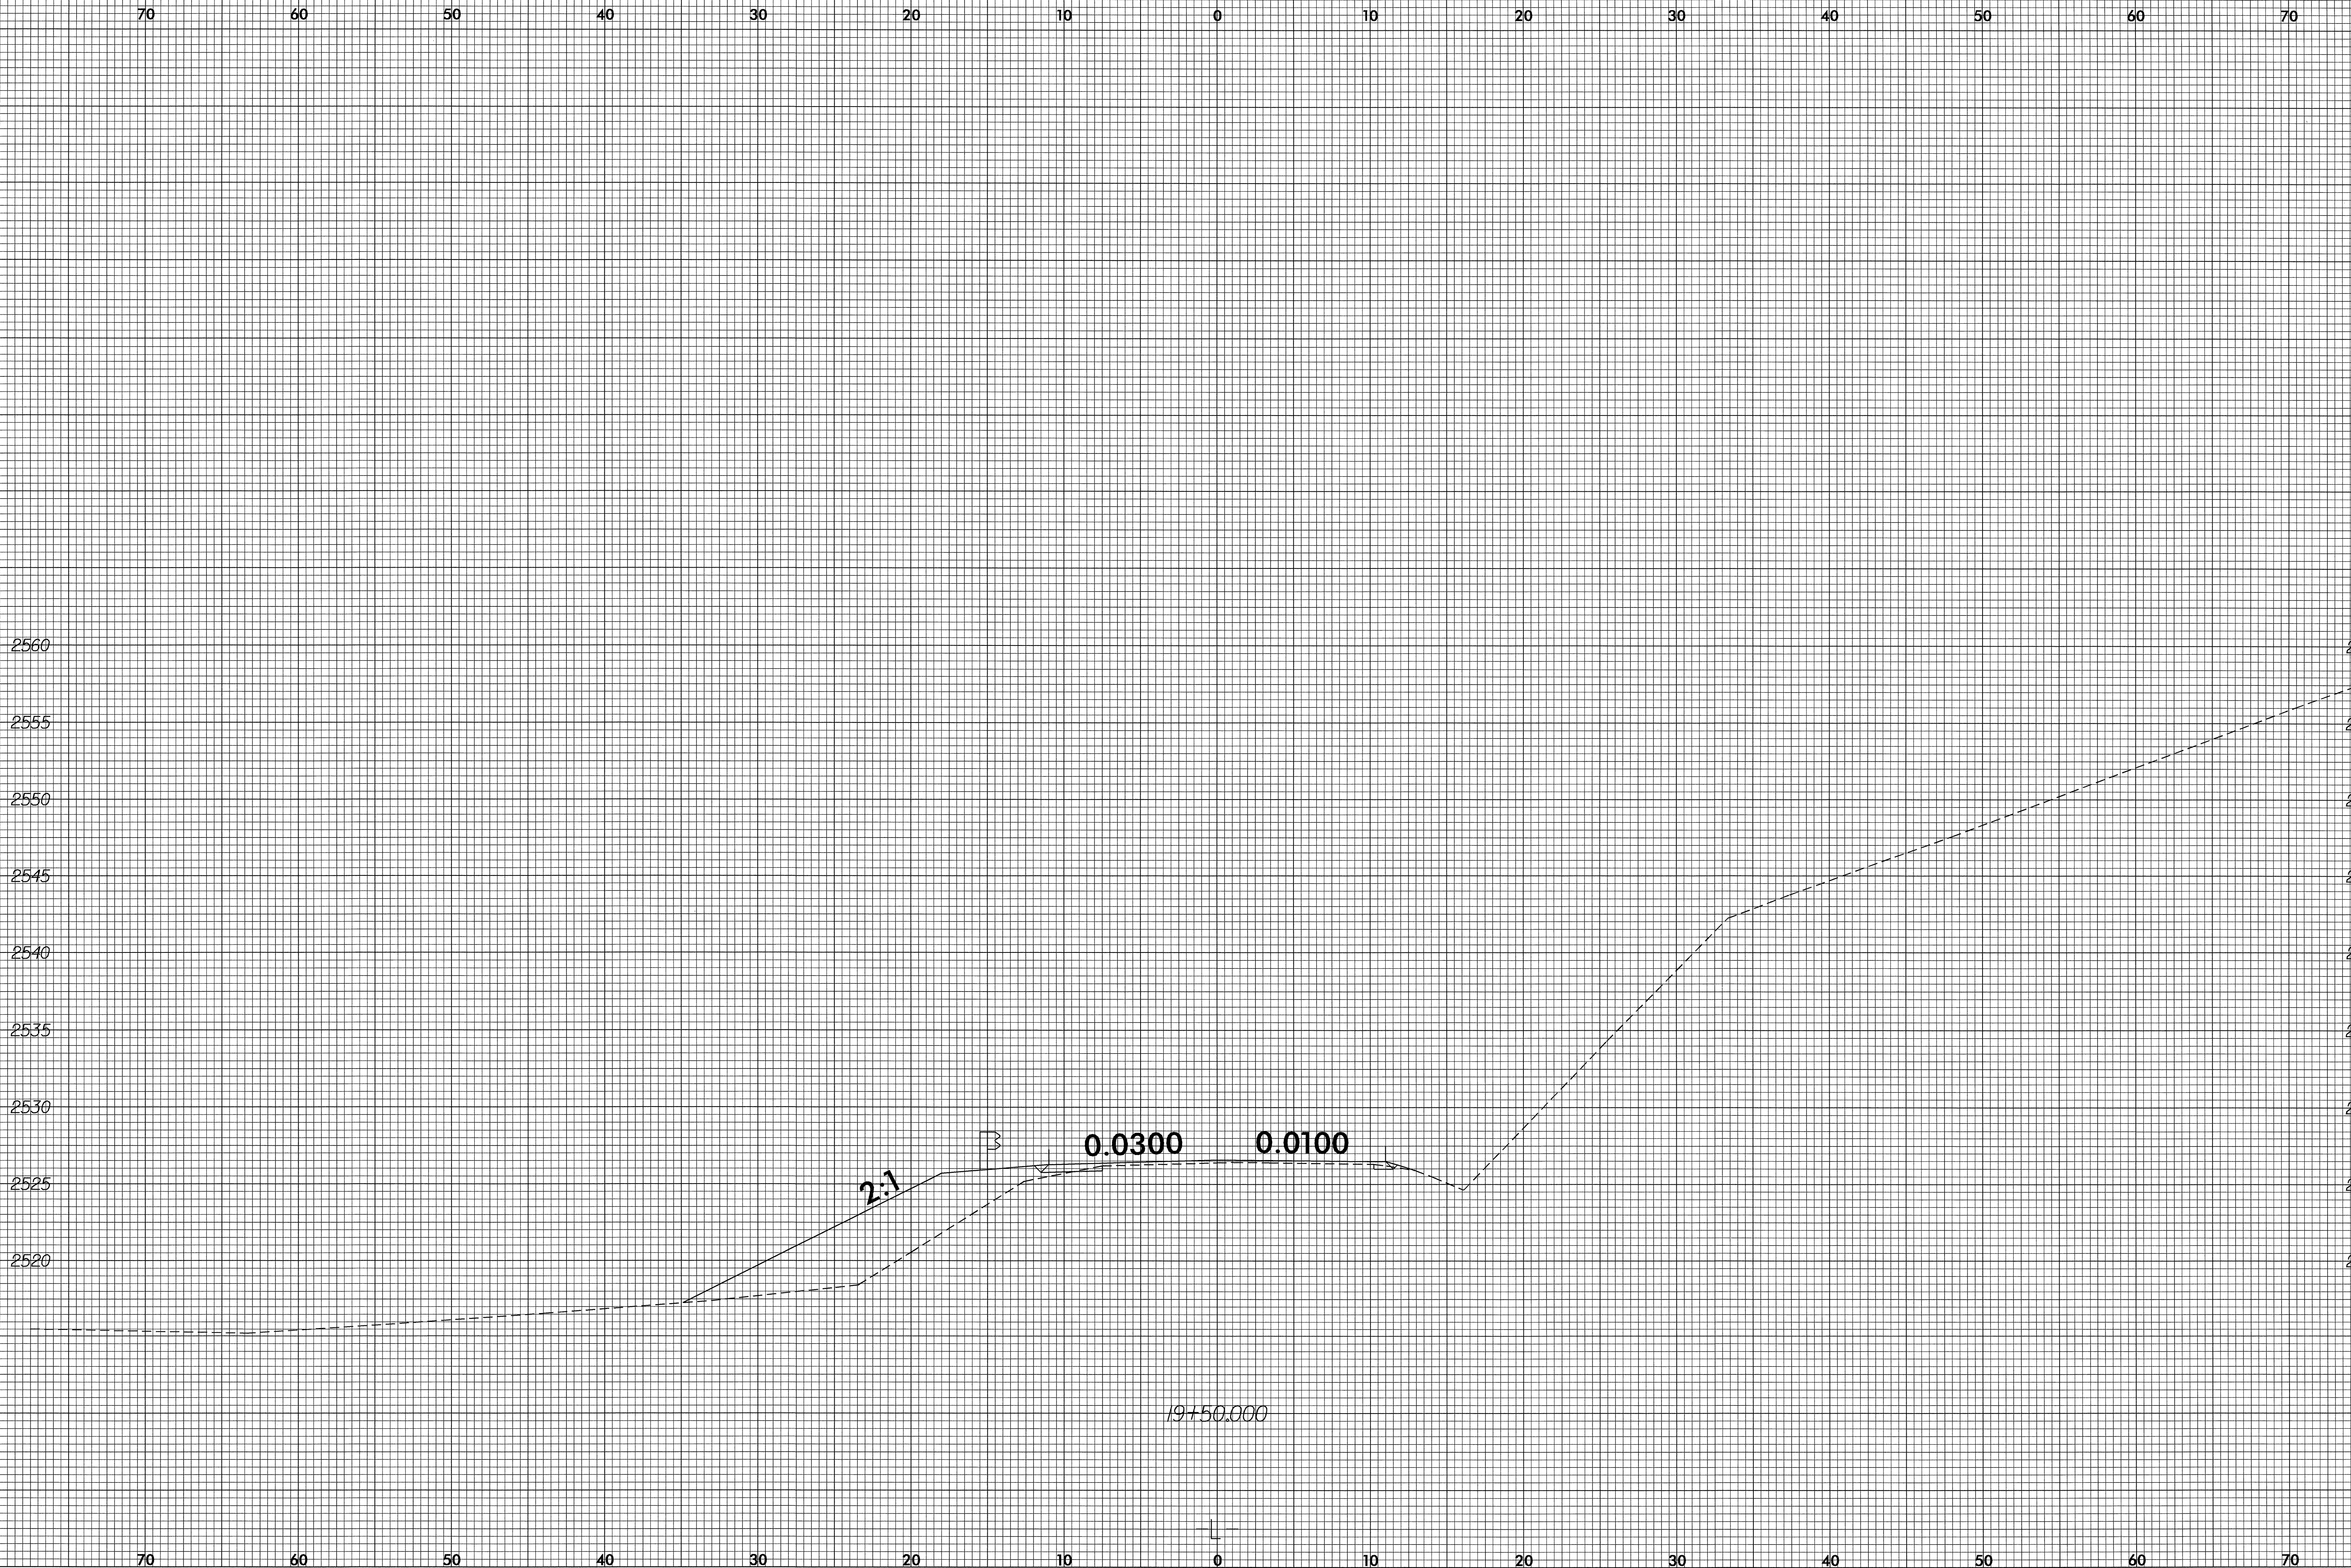

05-NOV-2004 14:32  
 Roadway ASR  
 MrHussey AT RWB/SA