



8/23/99

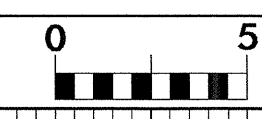

PROJ. REFERENCE NO.
B-4180

SHEET NO.
X-7

70 60 50 40 30 20 10 0 10 20 30 40 50 60 70

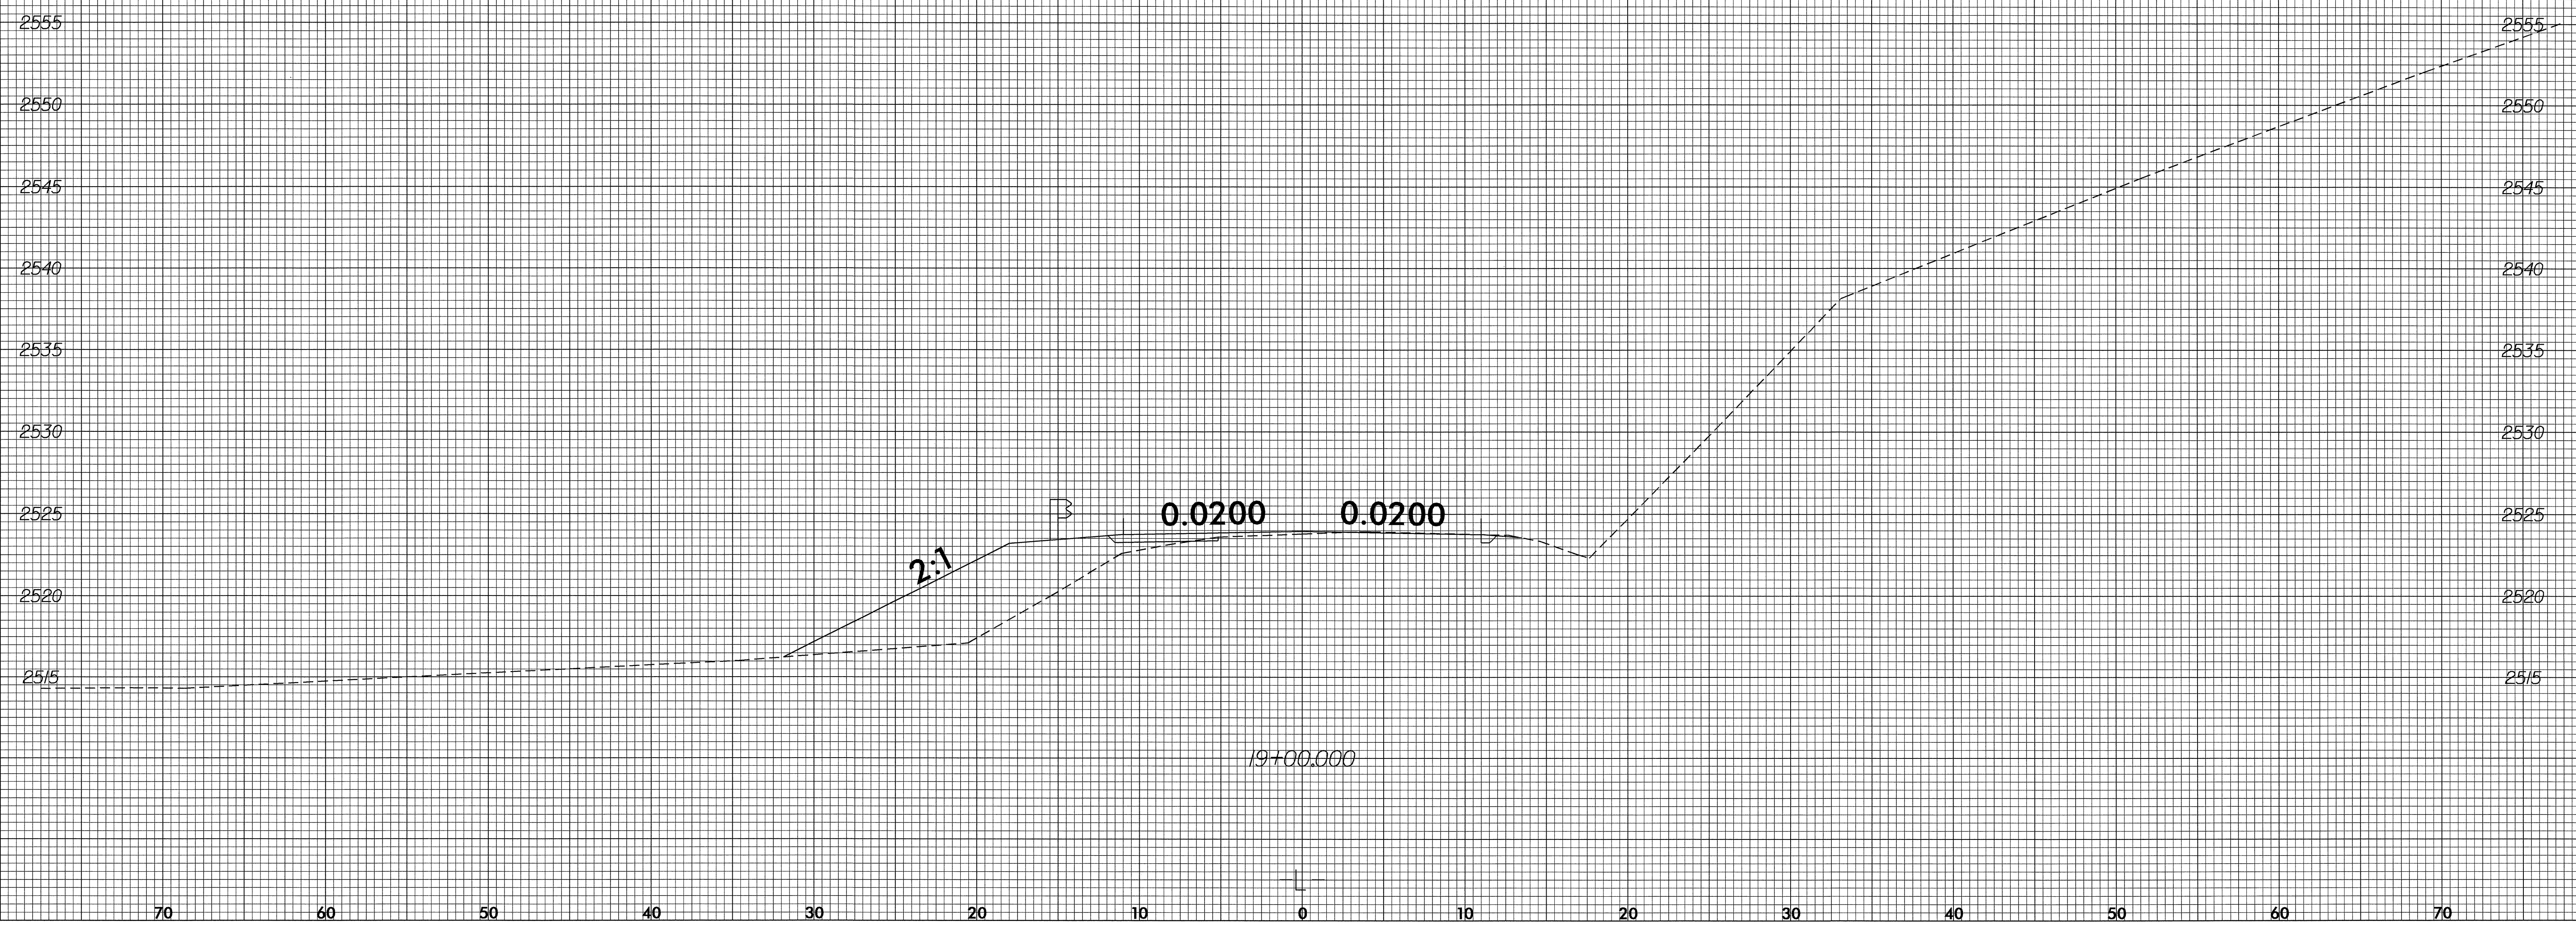

05-NOV-2004 14:32
M:\Roadway\SR\RD19134.dgn
Plotted At: RD19134