



8/23/99

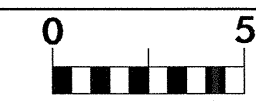

PROJ. REFERENCE NO.	SHEET NO.
B-4180	X-5

PROJ. REFERENCE NO.	SHEET NO.
B-4180	X-5

70 60 50 40 30 20 10 0 10 20 30 40 50 60 70

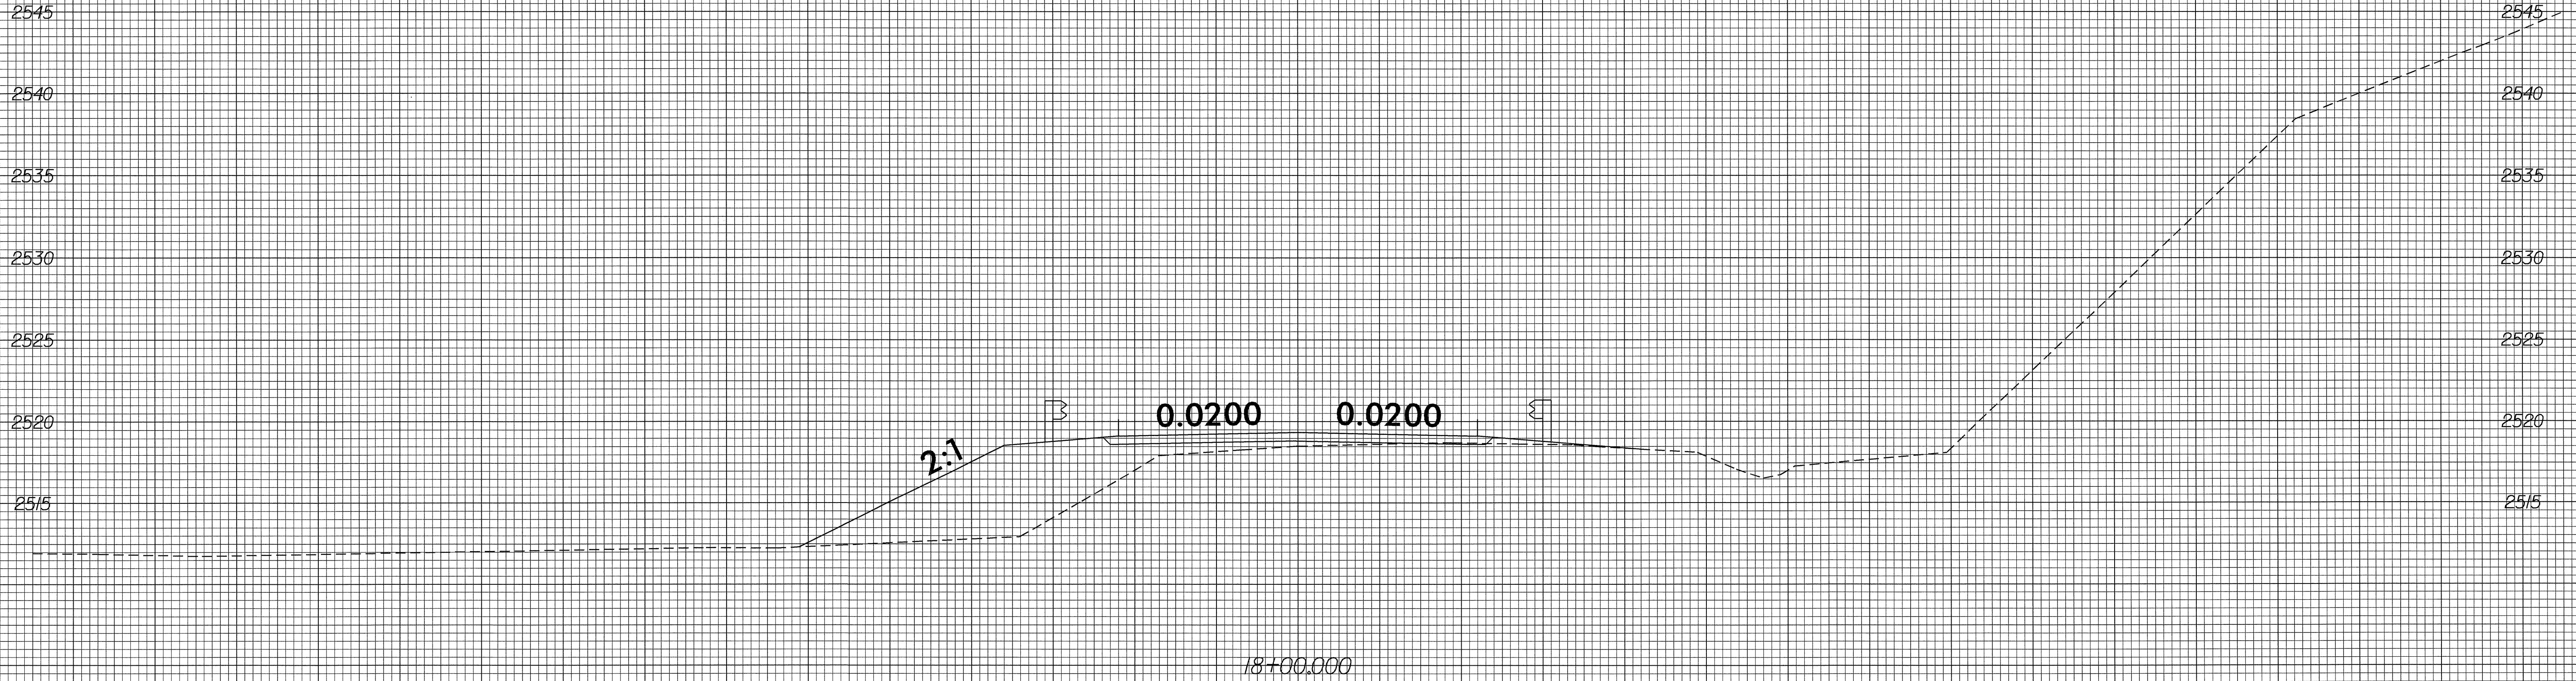

70 60 50 40 30 20 10 0 10 20 30 40 50 60 70

05-NOV-2004 15:31
 MrHussey A1 RD195134