



8/23/99

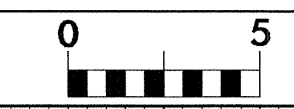

PROJ. REFERENCE NO.	SHEET NO.
B-4180	X-3

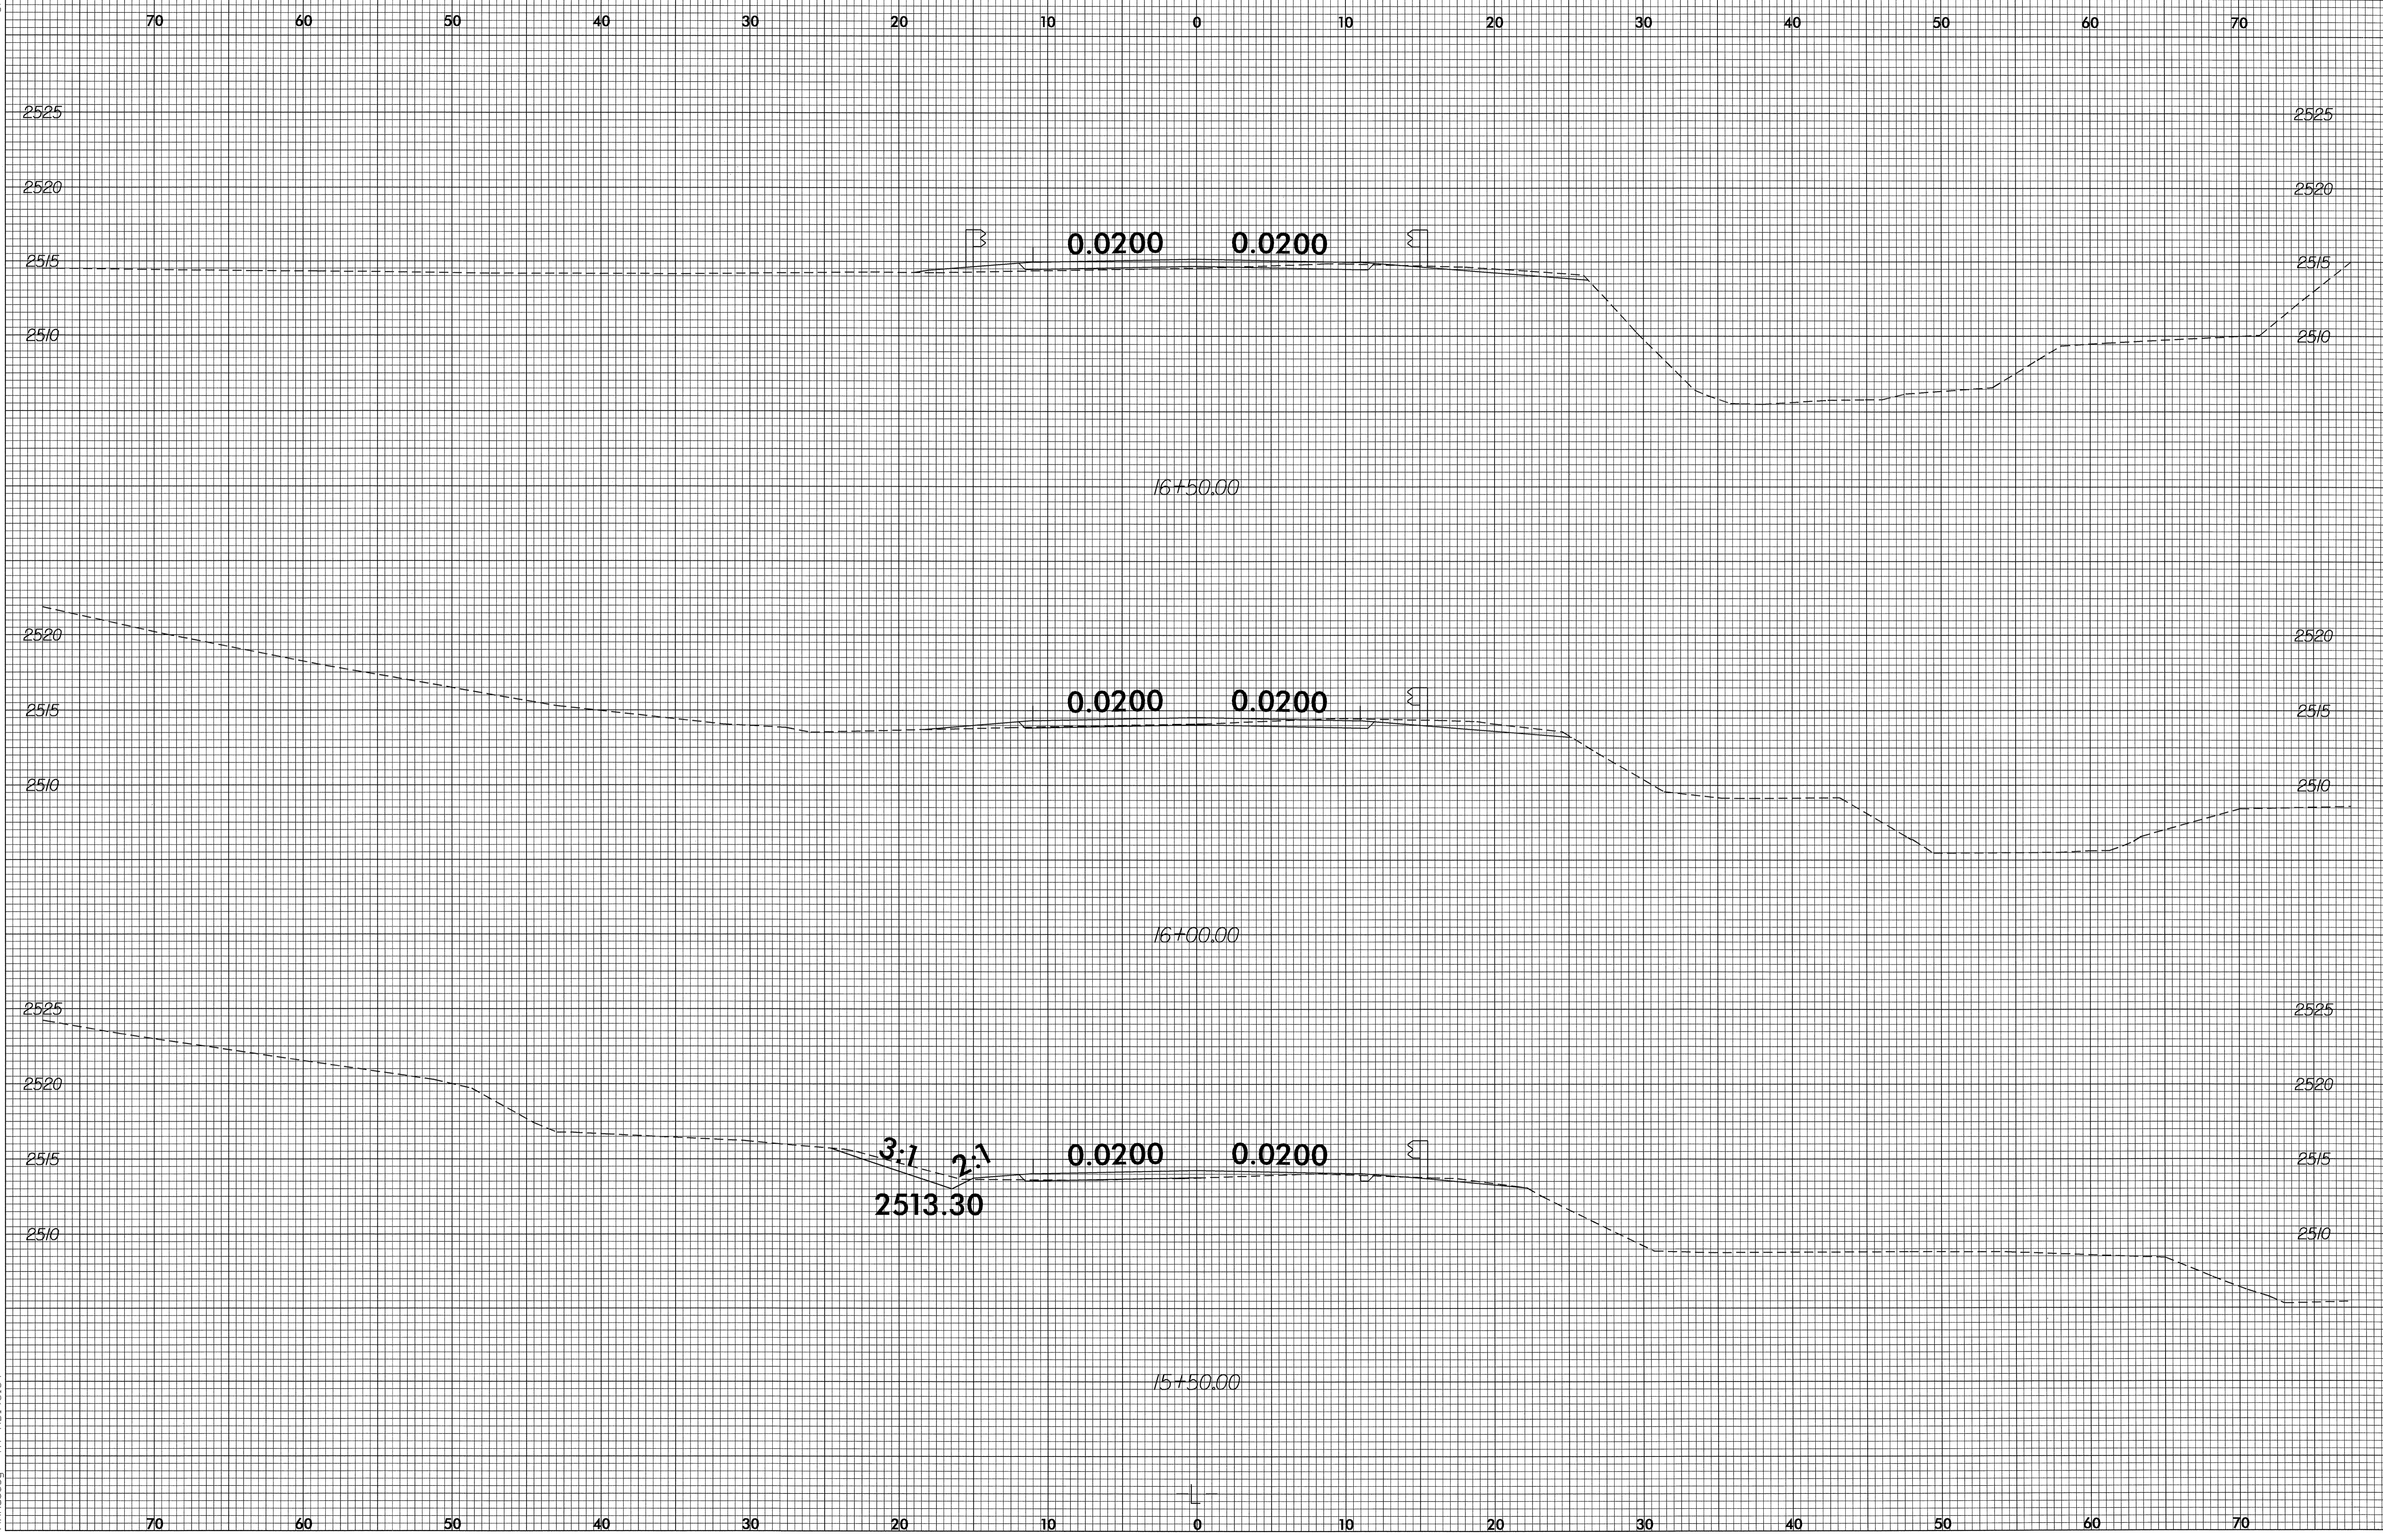

08-DEC-2004 14:18
R:\Roadway\XSC\1815134
MRHussey At RD195134