

STATE OF
NORTH CAROLINA
DEPT. OF TRANSPORTATION
DIVISION OF HIGHWAYS
RALEIGH, N.C.

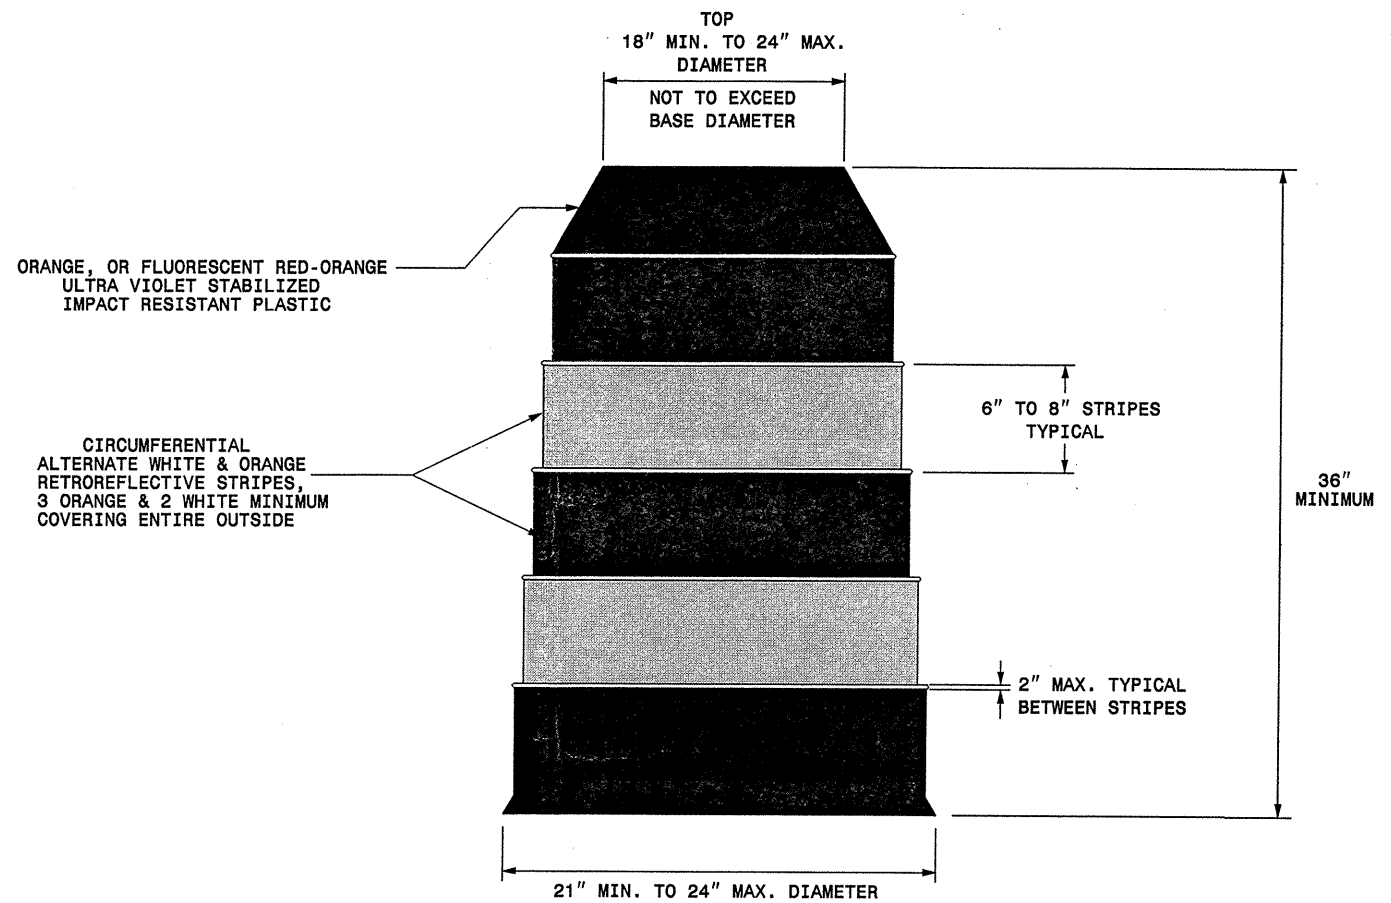
ENGLISH STANDARD DRAWING FOR
DRUMS

SHEET 1 OF 1
1130D01

STATE OF
NORTH CAROLINA
DEPT. OF TRANSPORTATION
DIVISION OF HIGHWAYS
RALEIGH, N.C.

ENGLISH STANDARD DRAWING FOR
DRUMS

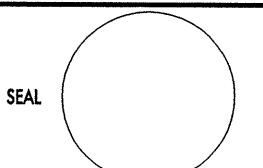

SHEET 1 OF 1
1130D01



GENERAL NOTES

- BALLASTING SHALL BE ACHIEVED BY THE SAND BAG, TIRE-SIDEWALL BALLAST, OR PREFORMED WEIGHTED BASE BALLASTING METHODS. DO NOT PLACE BALLAST ON TOP OF THE DRUM.
- IF NECESSARY PLACE THE NAME OF THE AGENCY, CONTRACTOR, OR SUPPLIER ON NON-RETROREFLECTIVE DRUM SURFACES. SHOW THE LETTERS AND NUMBERS USING A NON-RETROREFLECTIVE COLOR AND NOT OVER 2" IN HEIGHT.

IR: NOV-2006 16:55
 \DOT\DESIGN\1130D01\CROUPE-WZTCCC\design\group4\squod4a\resurfacing\div\0_wbs38104mecklenber\g\38104drums_english030405.dgn
 pseyvmore AT WZT206427

APPROVED: _____	DATE: _____	REPLACEMENT DETAIL FOR RSD 1130.01	
			
			
DATE: 4/02			
DWG. BY: MMM			
DESIGN BY: MMM			
REVIEWED BY: MMM		CADD FILE	