


**BRIDGE DETAIL NO. 1**  
 BRIDGE NO. 210, MAP NO 3, SR 1506  
 EXISTING BRIDGE DECK:  
 4x8 TIMBERS WITH  
 1.5" ASPHALT WEARING SURFACE  
 BRIDGE POSTED - SV 18, TTST 23

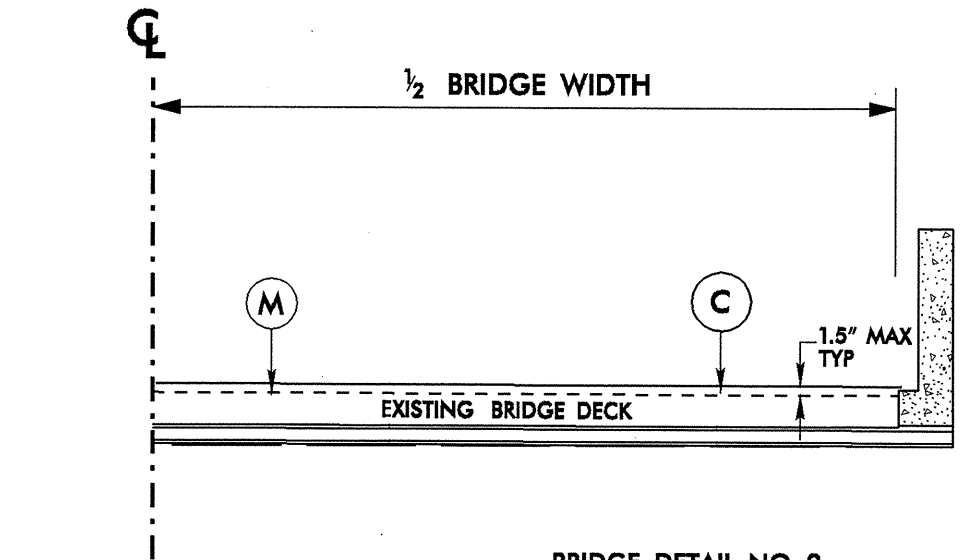

**BRIDGE DETAIL NO. 2**  
 BRIDGE NO. 301, MAP NO 7, SR 2312  
 EXISTING BRIDGE DECK:  
 STEEL PLANK WITH  
 3" ASPHALT WEARING SURFACE  
 BRIDGE POSTED - SV 33, TTST 38