



DETAIL NO. 1
LEVELING DETAIL
 MAP NO. 3, SR 1210, BROWN MTN. RD.
 (AT LOCATIONS DESIGNATED
 BY ENGINEER)

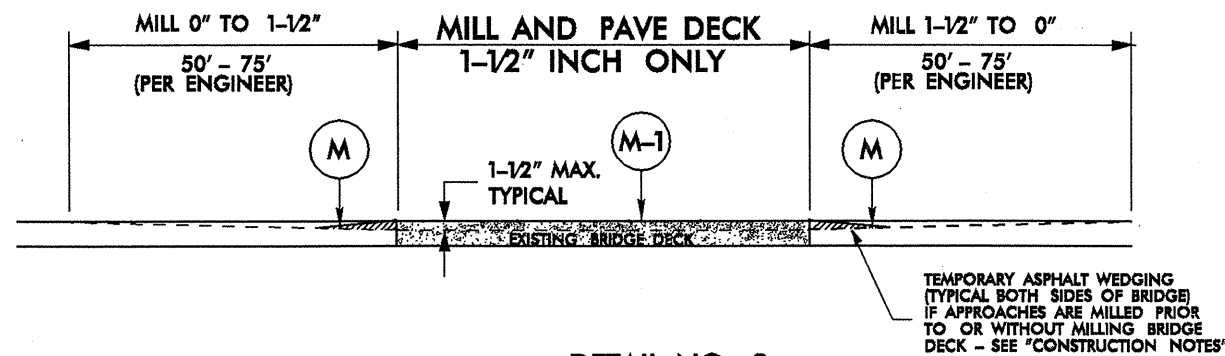

DETAIL NO. 2
 MAP NO. 1, BRIDGE NO. 8
 SEE CHART BELOW FOR EXISTING
 BRIDGE RESURFACING INSTRUCTIONS

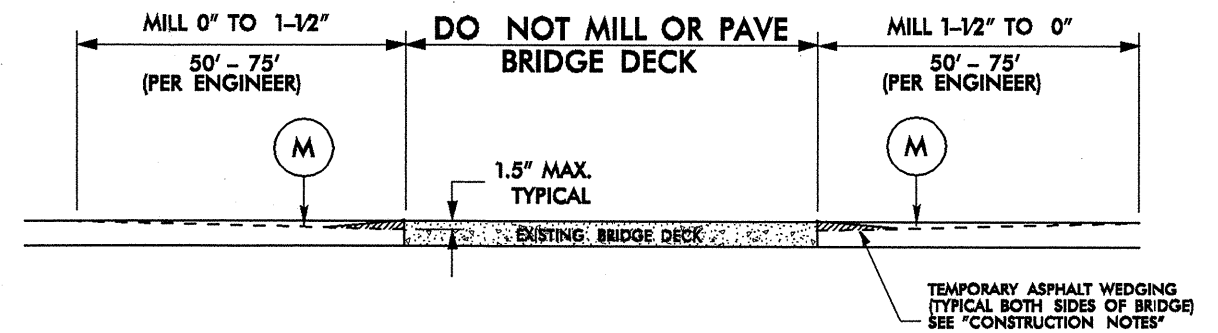

DETAIL NO. 3
 MAP NO. 1, BRIDGE NO. 22
 SEE CHART BELOW FOR EXISTING
 BRIDGE PAVING INSTRUCTIONS

**STOKES COUNTY 2006 RESURFACING
 BRIDGE LISTING**

MAP NO.	ROUTE NO.	ROUTE NAME	BRIDGE NO.	FEATURE INTERSECTED	FLOOR CONSTRUCTION	CLEAR ROADWAY WIDTH	LENGTH	POSTING	RECOMMENDED TREATMENT (FROM BRIDGE MAINTENANCE)
1	NC 704		8	DAN RIVER	6.5" RC SLAB 2.5" AWS	24 FT	287 FT	NA	MILL APPROACHES, MILL DECK 1-1/2" (DETAIL NO. 2) PAVE BACK 1-1/2" DEPTH ONLY CONTACT BRIDGE MAINTENANCE 7 DAYS PRIOR TO MILLING FOR REPAIR WORK (DETAIL NO. 2)
1	NC 704		22	BIG PETER'S CREEK	6.5" RC SLAB 2.5" AWS	24 FT	121 FT	SV 39 TTST LM	MILL APPROACHES, DO NOT PAVE BRIDGE (DETAIL NO. 2) - CONTACT BRIDGE MAINTENANCE 7 DAYS PRIOR TO MILLING FOR REPAIR WORK (DETAIL NO. 3)
2	NC 889		C50	FLAT SHOALS CREEK	EXISTING ROADWAY	N/A	N/A	N/A	CULVERT; PAVE PER CONTRACT
4	NC 889	MAIN STREET	C55	MILL CREEK	EXISTING ROADWAY	N/A	N/A	N/A	CULVERT; PAVE PER CONTRACT