


PROJECT REFERENCE NO.	SHEET NO.
U-3823-B	EC-12/CONST.7
R/W SHEET NO.	13
ROADWAY DESIGN ENGINEER	HYDRAULICS ENGINEER

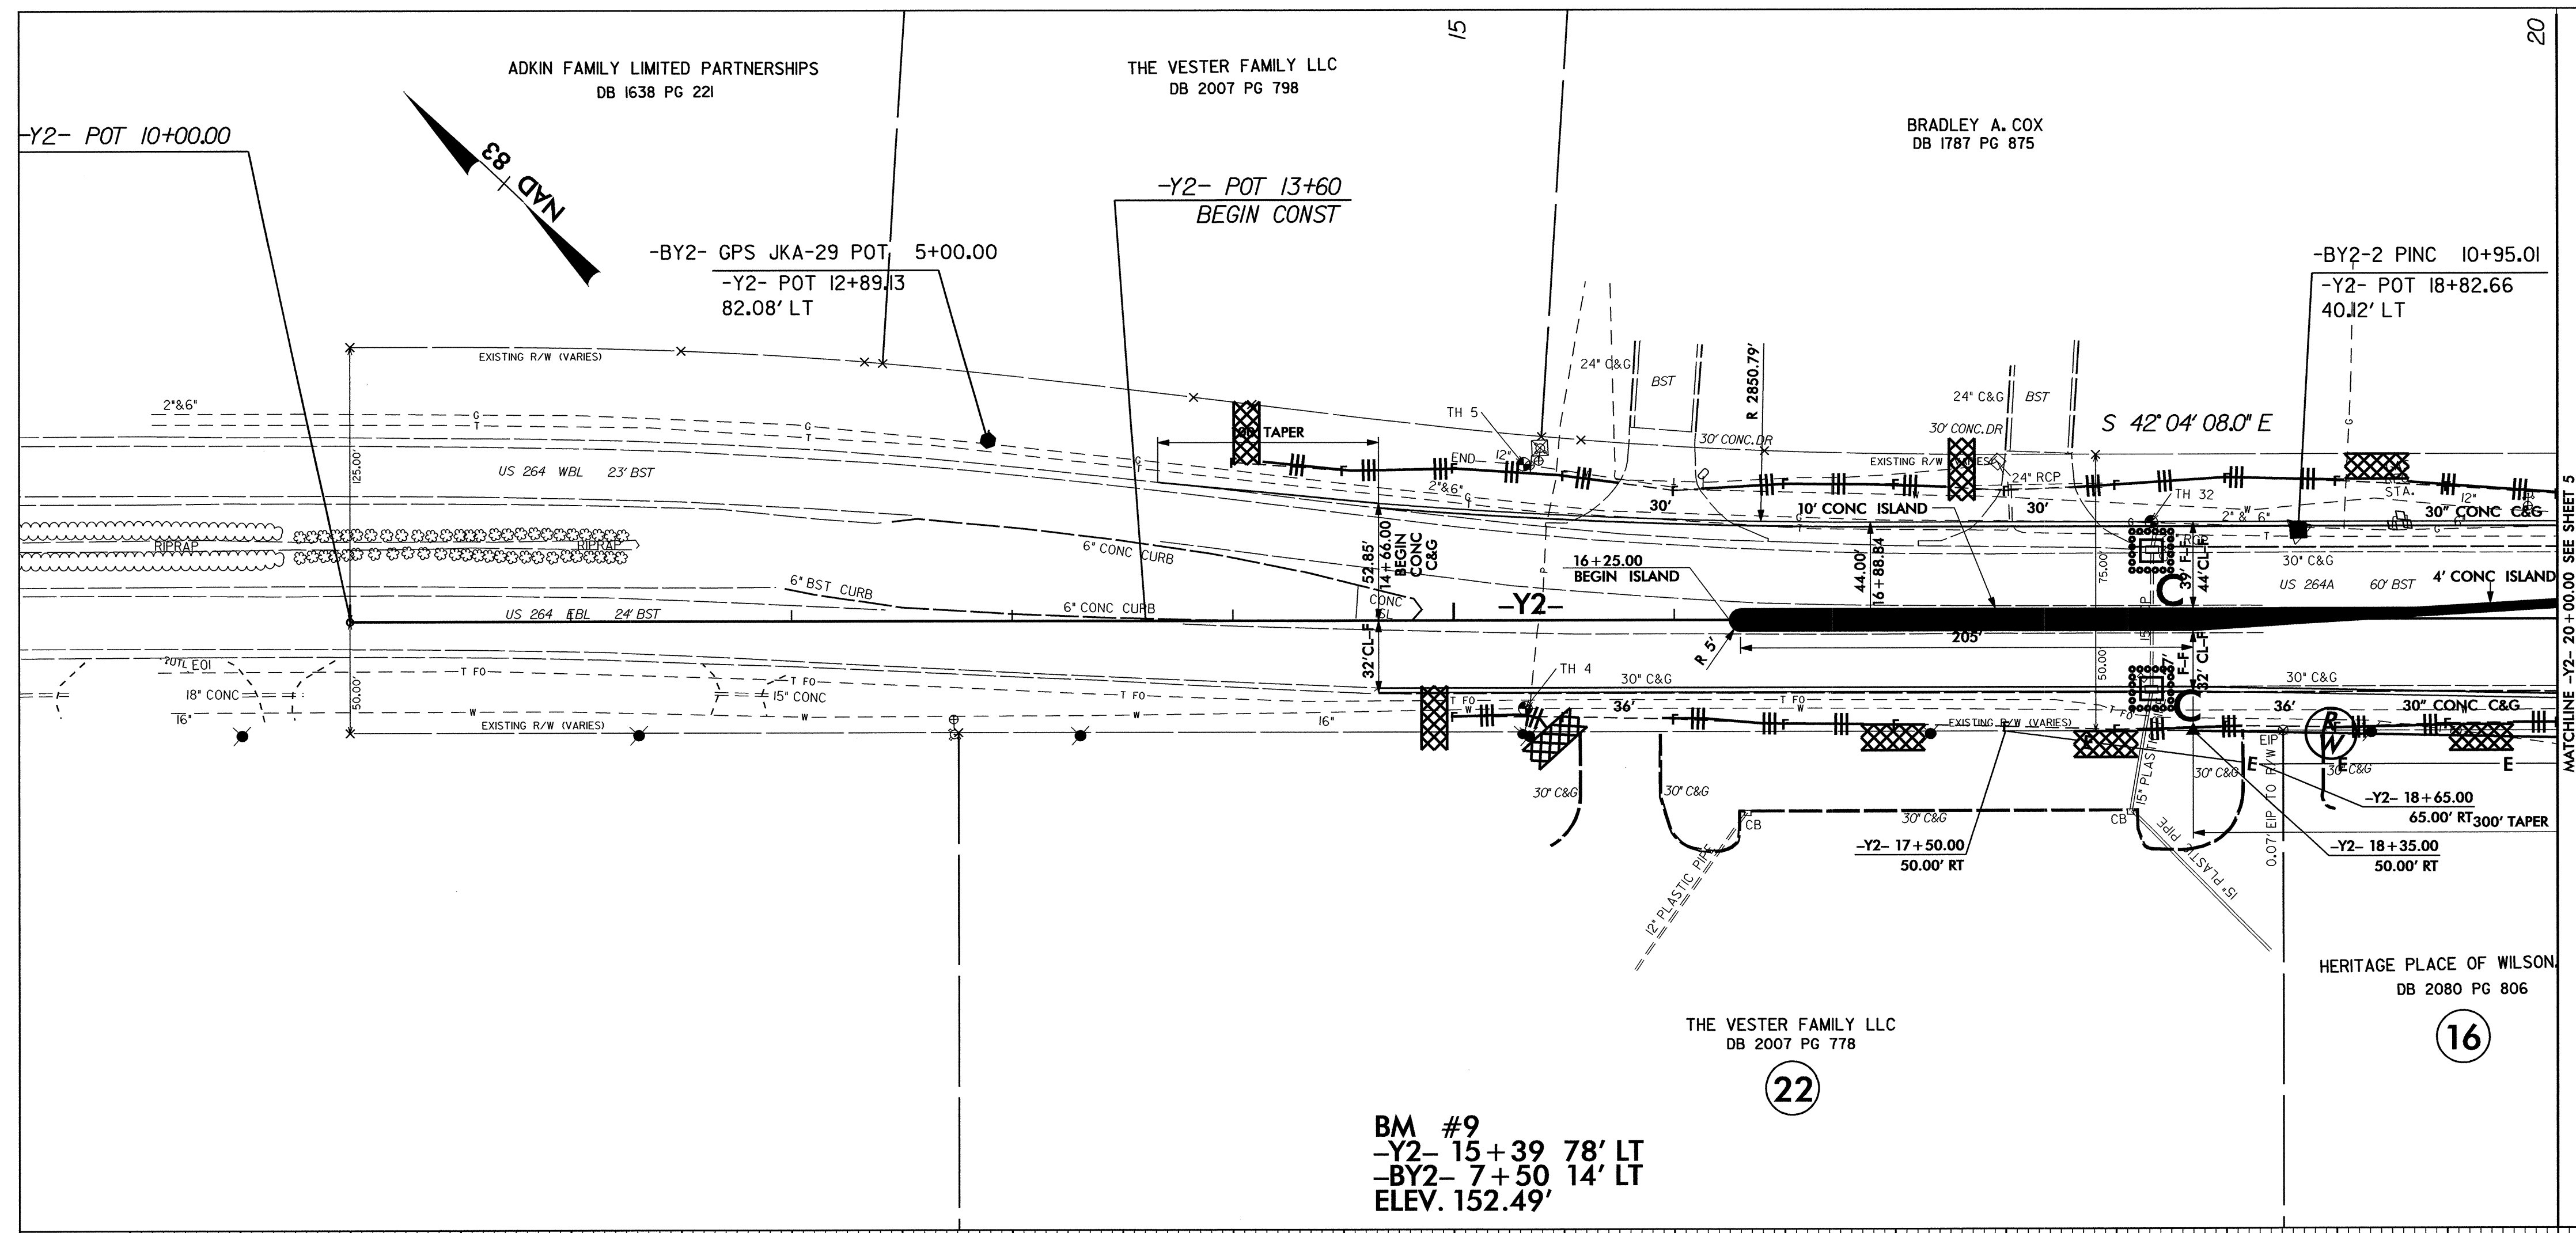

BM #9
 -Y2- 15+39 78' LT
 -BY2- 7+50 14' LT
 ELEV. 152.49'

