
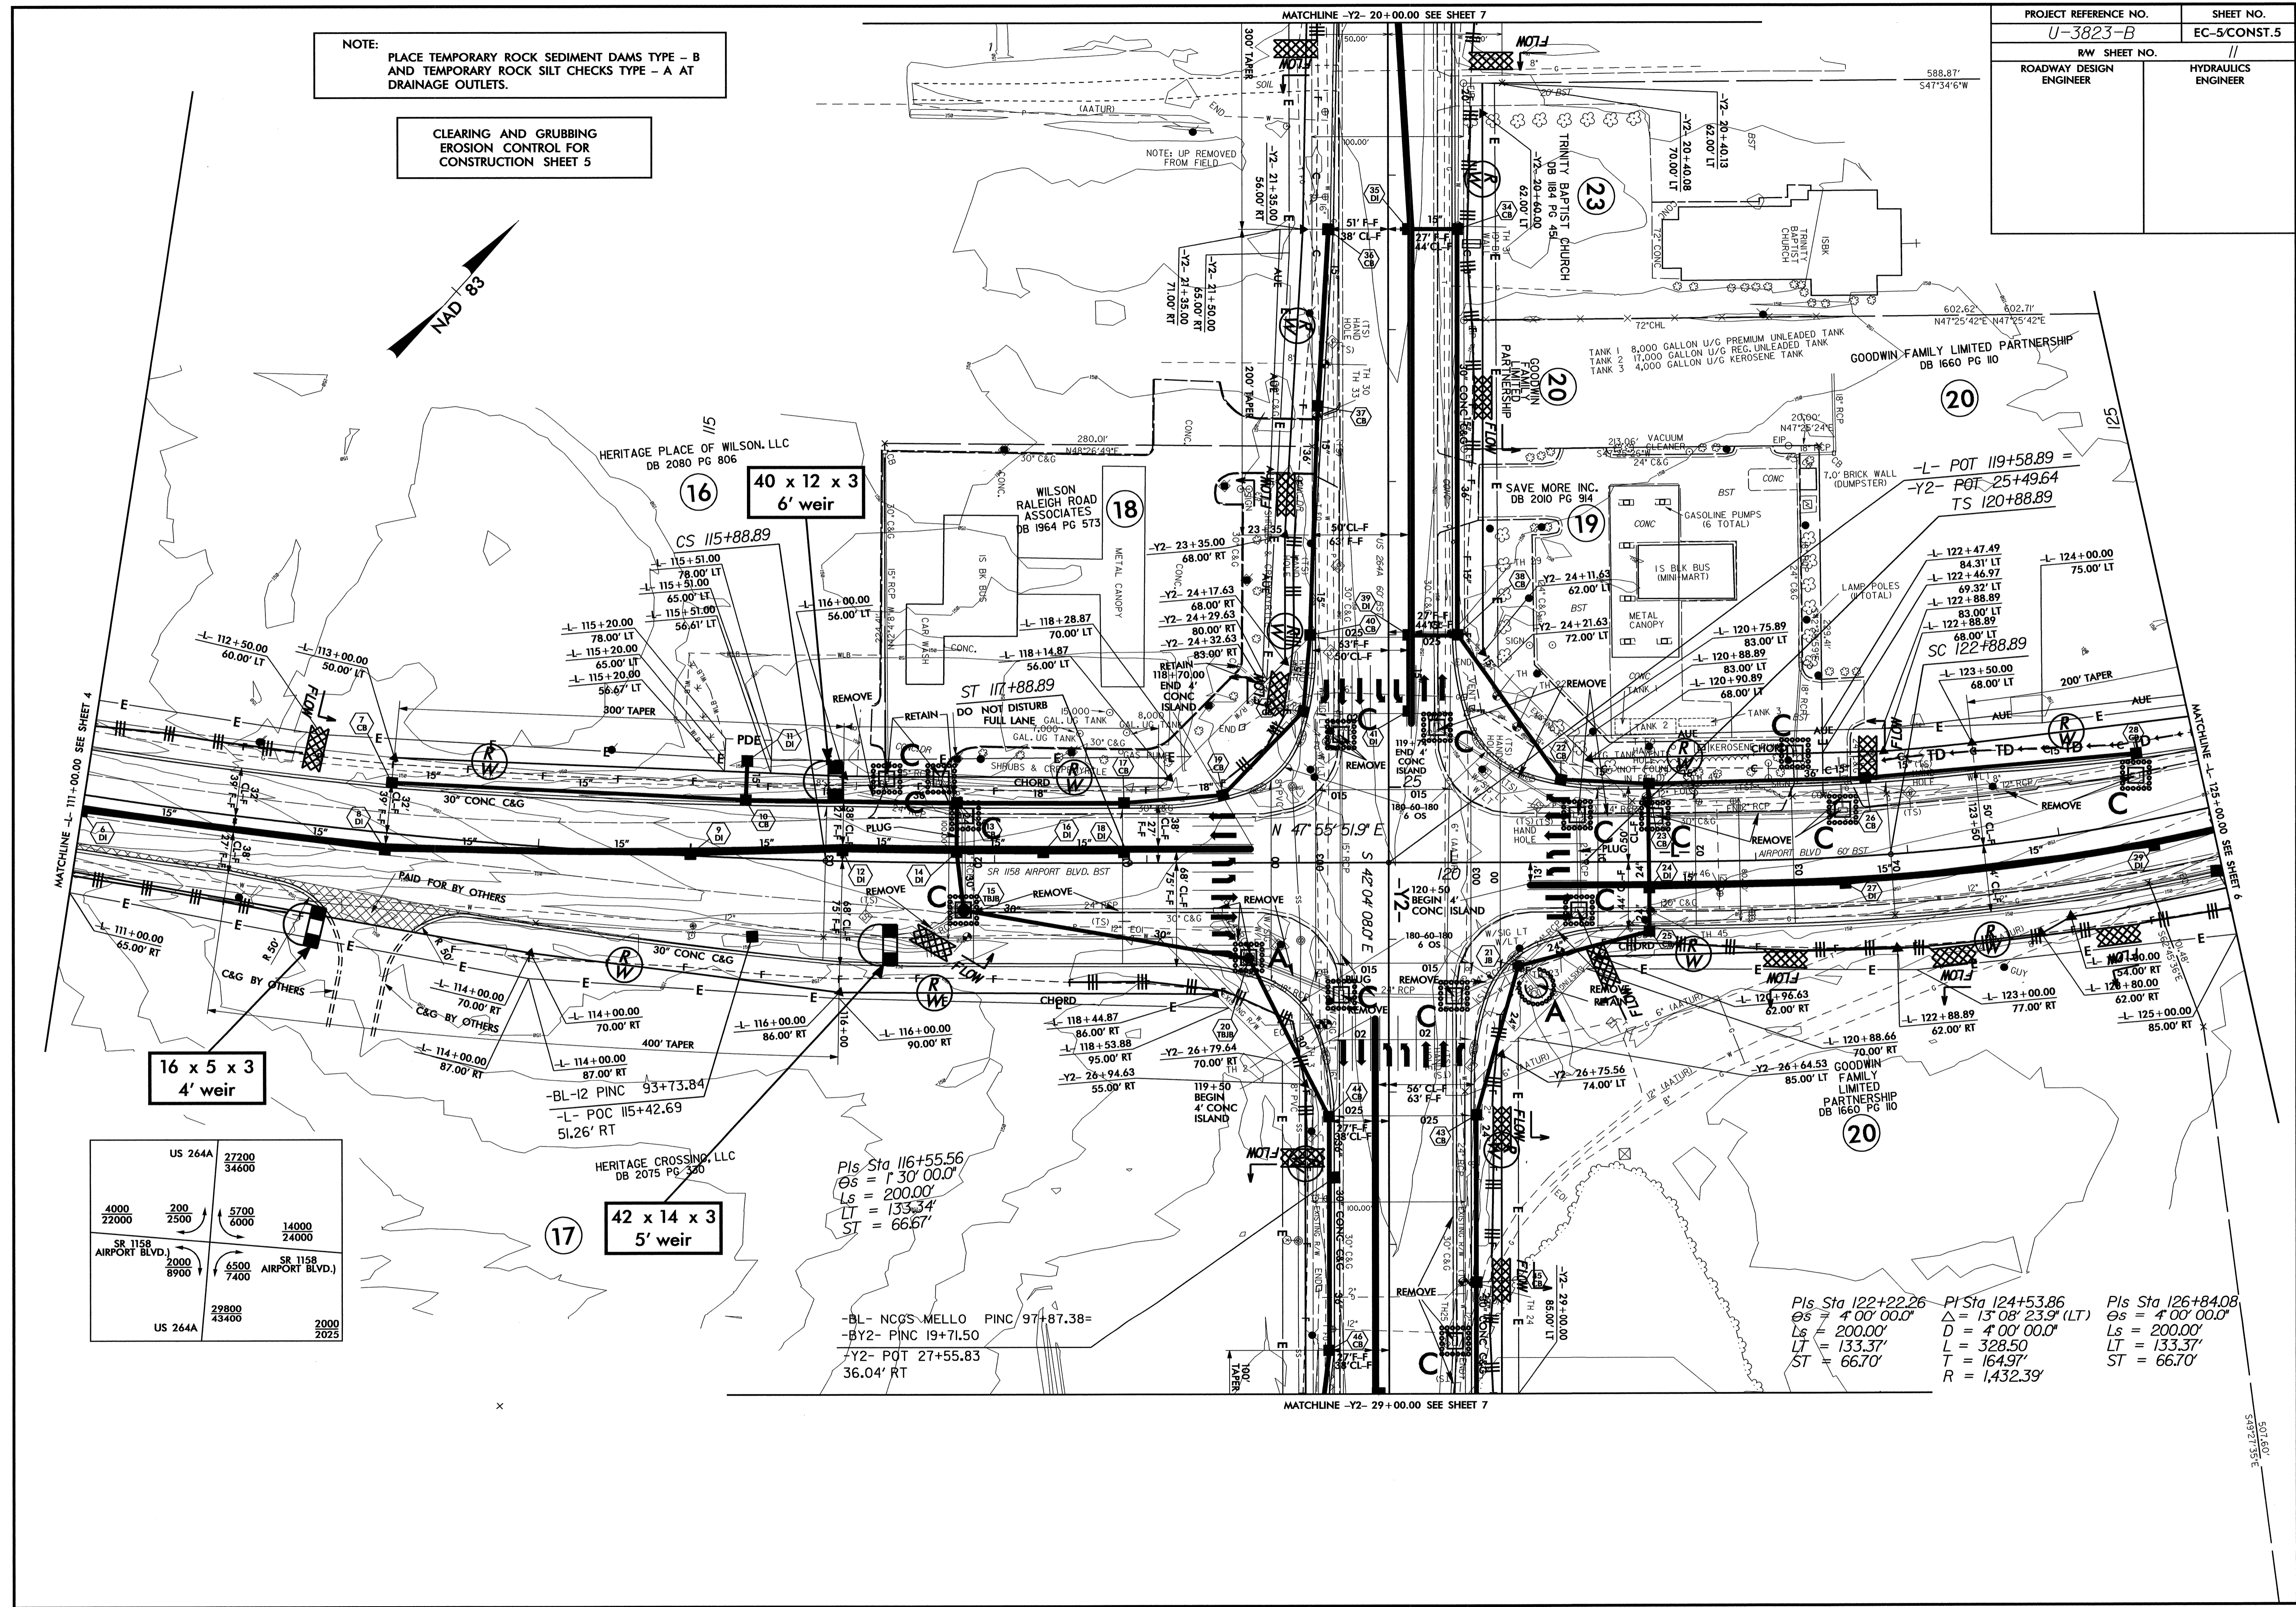


NOTE: PLACE TEMPORARY ROCK SEDIMENT DAMS TYPE - B AND TEMPORARY ROCK SILT CHECKS TYPE - A AT DRAINAGE OUTLETS.

CLEARING AND GRUBBING EROSION CONTROL FOR CONSTRUCTION SHEET 5

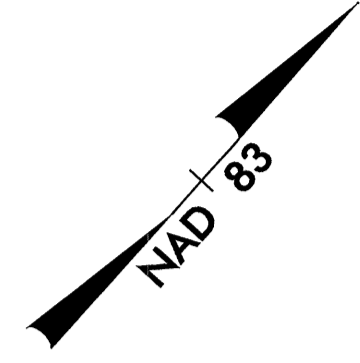

16 x 5 x 3
4' weir

40 x 12 x 3
6' weir

42 x 14 x 3
5' weir

US 264A	27200	34600
4000	22000	2500
5700	6000	14000
2000	8900	6500
29800	43400	2000
US 264A	2025	

Pls Sta 116+55.56
 $\theta_s = 1^{\circ} 30' 00.0''$
 $L_s = 200.00'$
 $LT = 133.34'$
 $ST = 66.67'$

-BL- NCQS-MELLO PINC 97+87.38=
 -BY2- PINC 19+71.50
 -Y2- POT 27+55.83
 36.04' RT

Pls Sta 122+22.26
 $\theta_s = 4^{\circ} 00' 00.0''$
 $L_s = 200.00'$
 $LT = 133.37'$
 $ST = 66.70'$

Pls Sta 124+53.86
 $\Delta = 13^{\circ} 08' 23.9'' (LT)$
 $D = 4^{\circ} 00' 00.0''$
 $L_s = 328.50'$
 $T = 164.97'$
 $R = 1,432.39'$

Pls Sta 126+84.08
 $\theta_s = 4^{\circ} 00' 00.0''$
 $L_s = 200.00'$
 $LT = 133.37'$
 $ST = 66.70'$

MATCHLINE -Y2- 20+00.00 SEE SHEET 7

MATCHLINE -L- 111+00.00 SEE SHEET 4

MATCHLINE -L- 125+00.00 SEE SHEET 6

MATCHLINE -Y2- 29+00.00 SEE SHEET 7

507.60'
 S49°21'35"E