


NOTES:  
PAVEMENT MARKINGS TO BE MARKED ACCORDING TO ROADWAY STANDARD DRAWINGS UNLESS OTHERWISE NOTED IN PLANS.  
MARKERS ARE TO BE SPACED ACCORDING TO THE ROADWAY STANDARD DRAWINGS.

APPROVED: *Jessica Kuse* DATE: 10/18/05



FINAL PAVEMENT MARKING		REVISIONS
SCALE: NONE	DATE: 10/05	
DWG. BY: RMG	DESIGN BY: RMG	
REVIEWED BY: JDK		

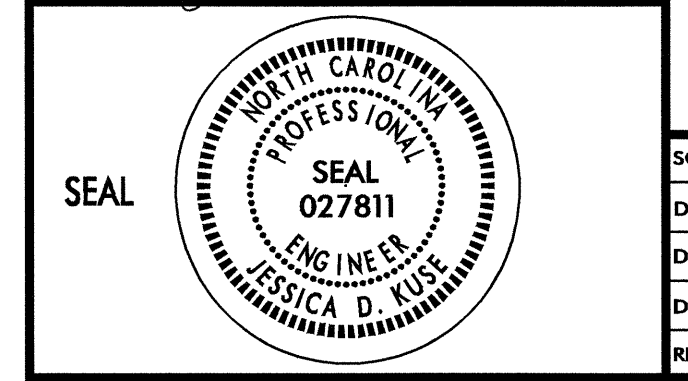

18-OCT-2005 09:44  
 \\nets-c01s03\U3823B\traffic\trafficcontrol\top\pmp\U3823\_Tc.PMP03.dgn  
 ringarrett - AT WZTC2229J