


PROJECT REFERENCE NO. U-3823-B		SHEET NO. 8	
RW SHEET NO. 14			
ROADWAY DESIGN ENGINEER		HYDRAULICS ENGINEER	

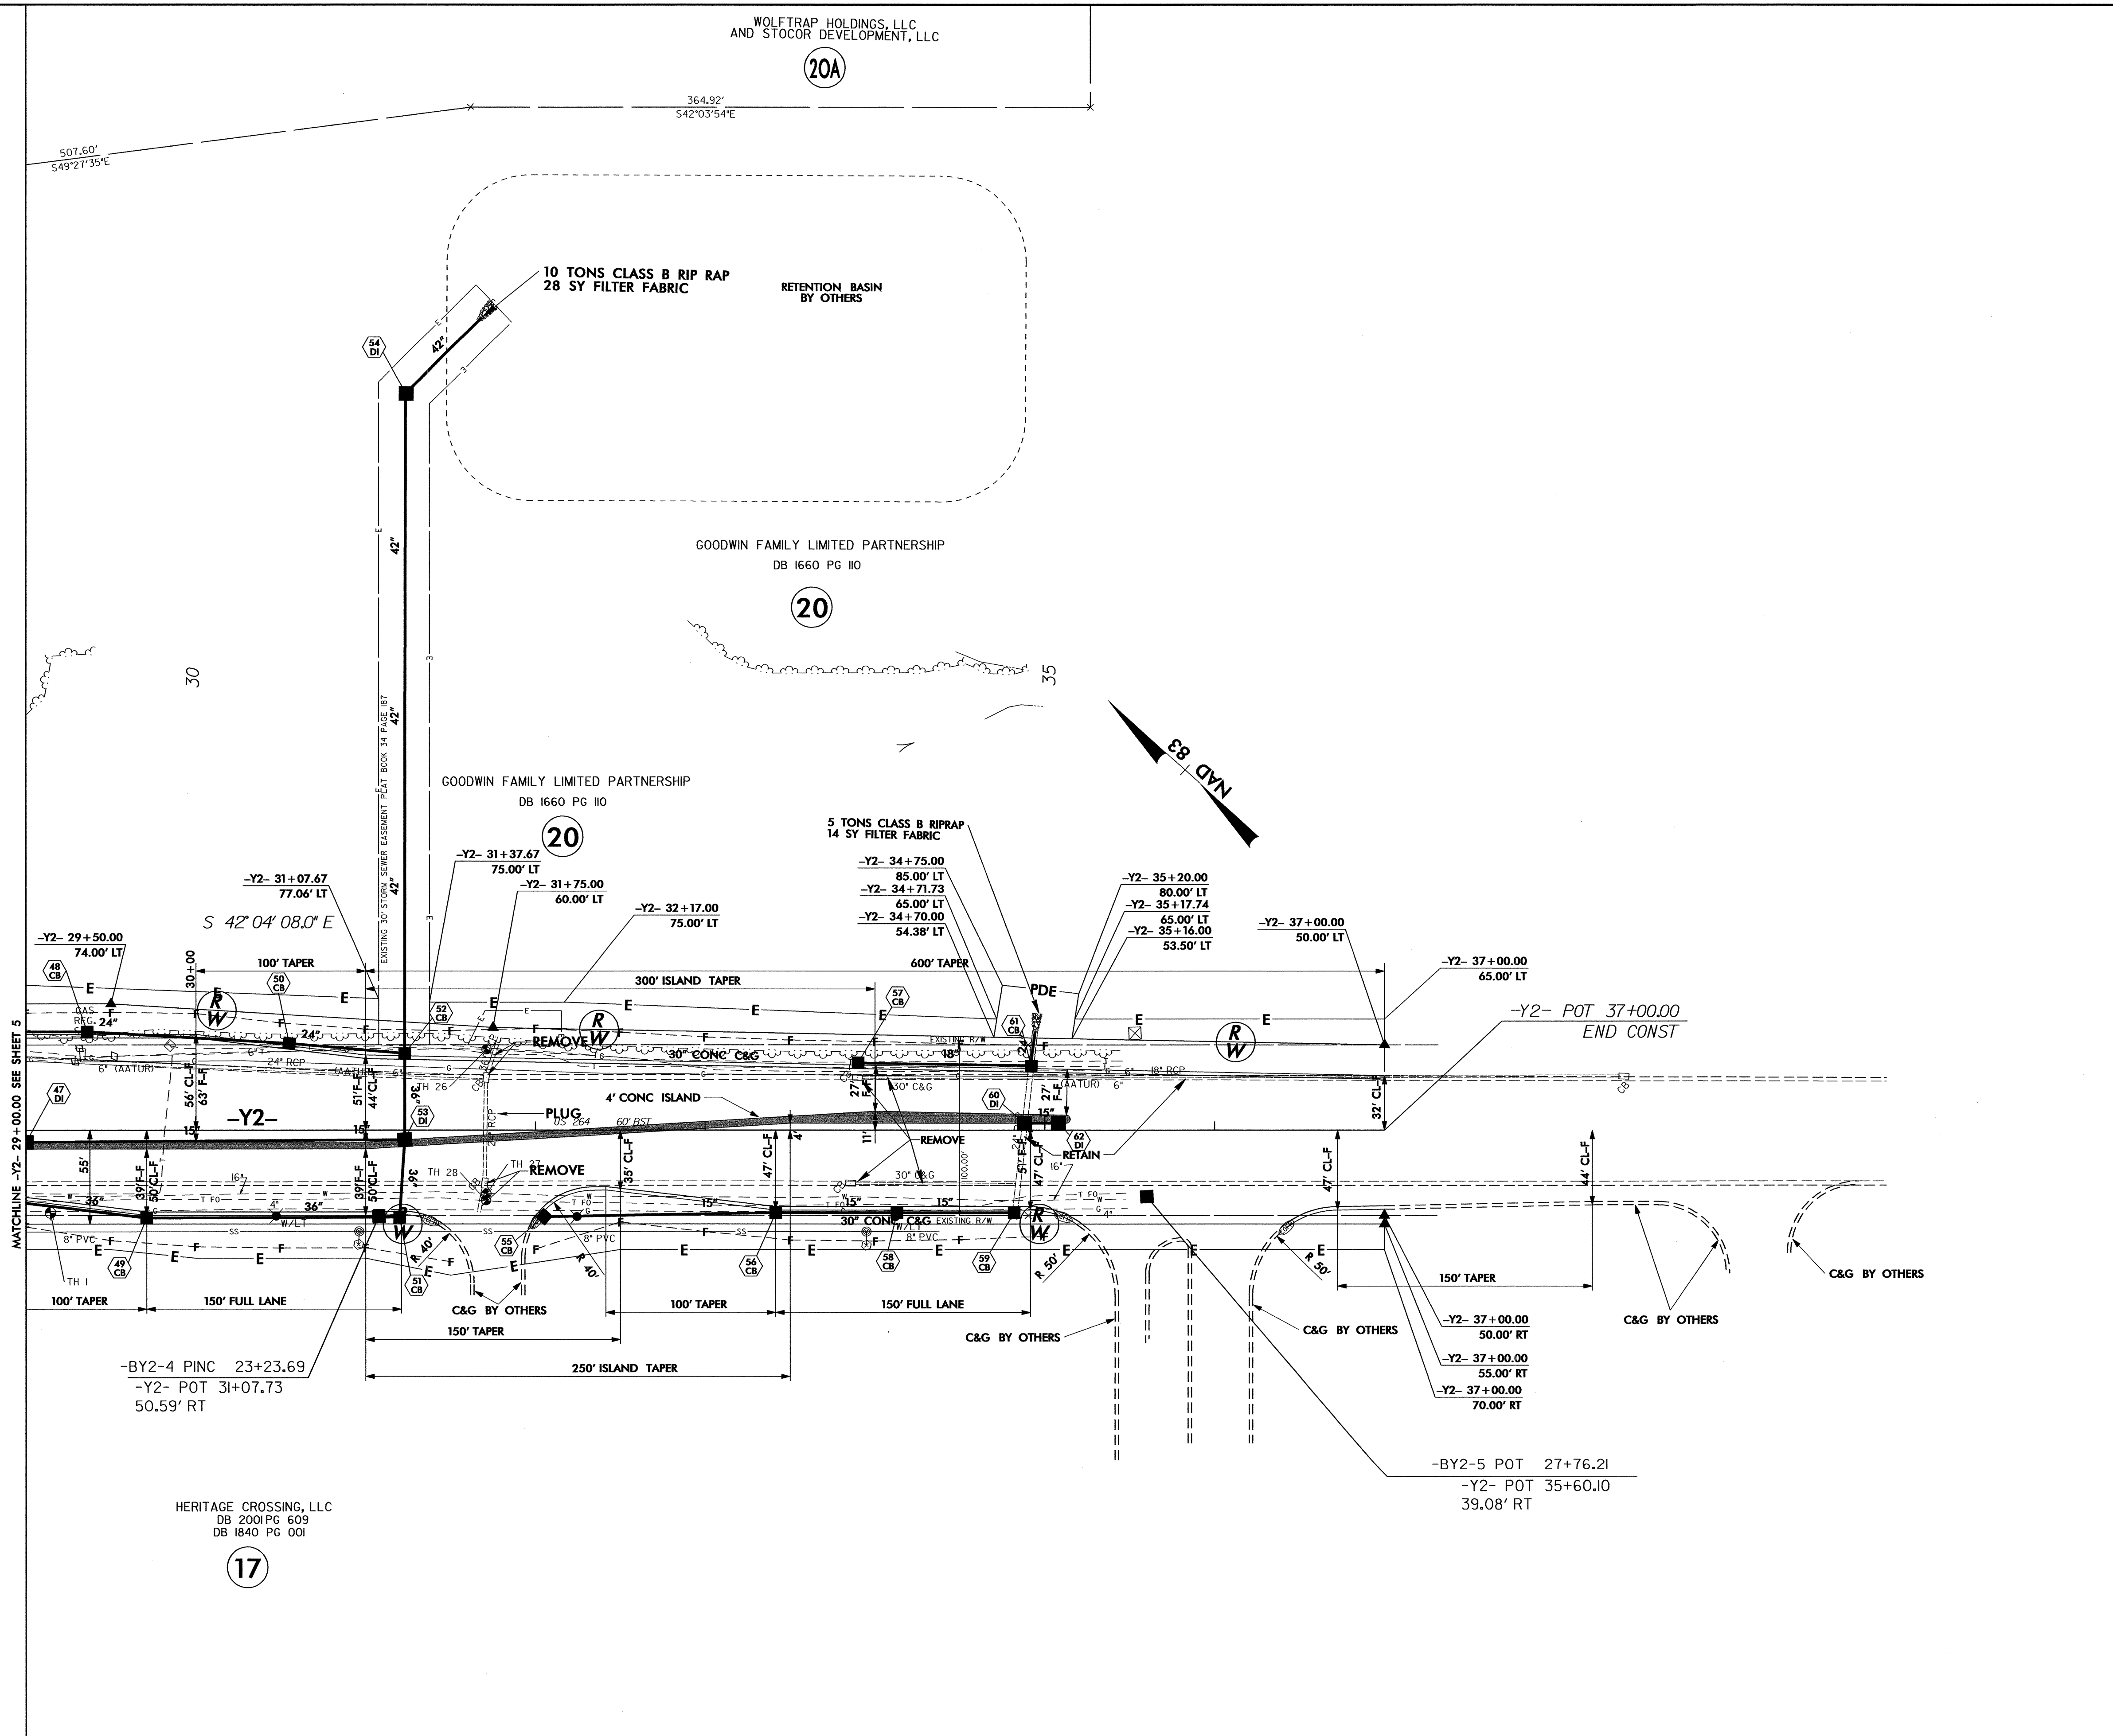

NOTE: SEE SHEET 9 FOR -Y2- PROFILE

5/14/99
 27-06T-2005 11:39
 C:\Users\jpage\Documents\27-06T-2005\27-06T-2005.dwg