


STATE OF NORTH CAROLINA DEPT. OF TRANSPORTATION DIVISION OF HIGHWAYS RALEIGH, N.C.

ENGLISH DETAIL DRAWING FOR DRIVEWAY TURNOUT RADIUS TYPE

SHEET 1 OF 2 **848D02**

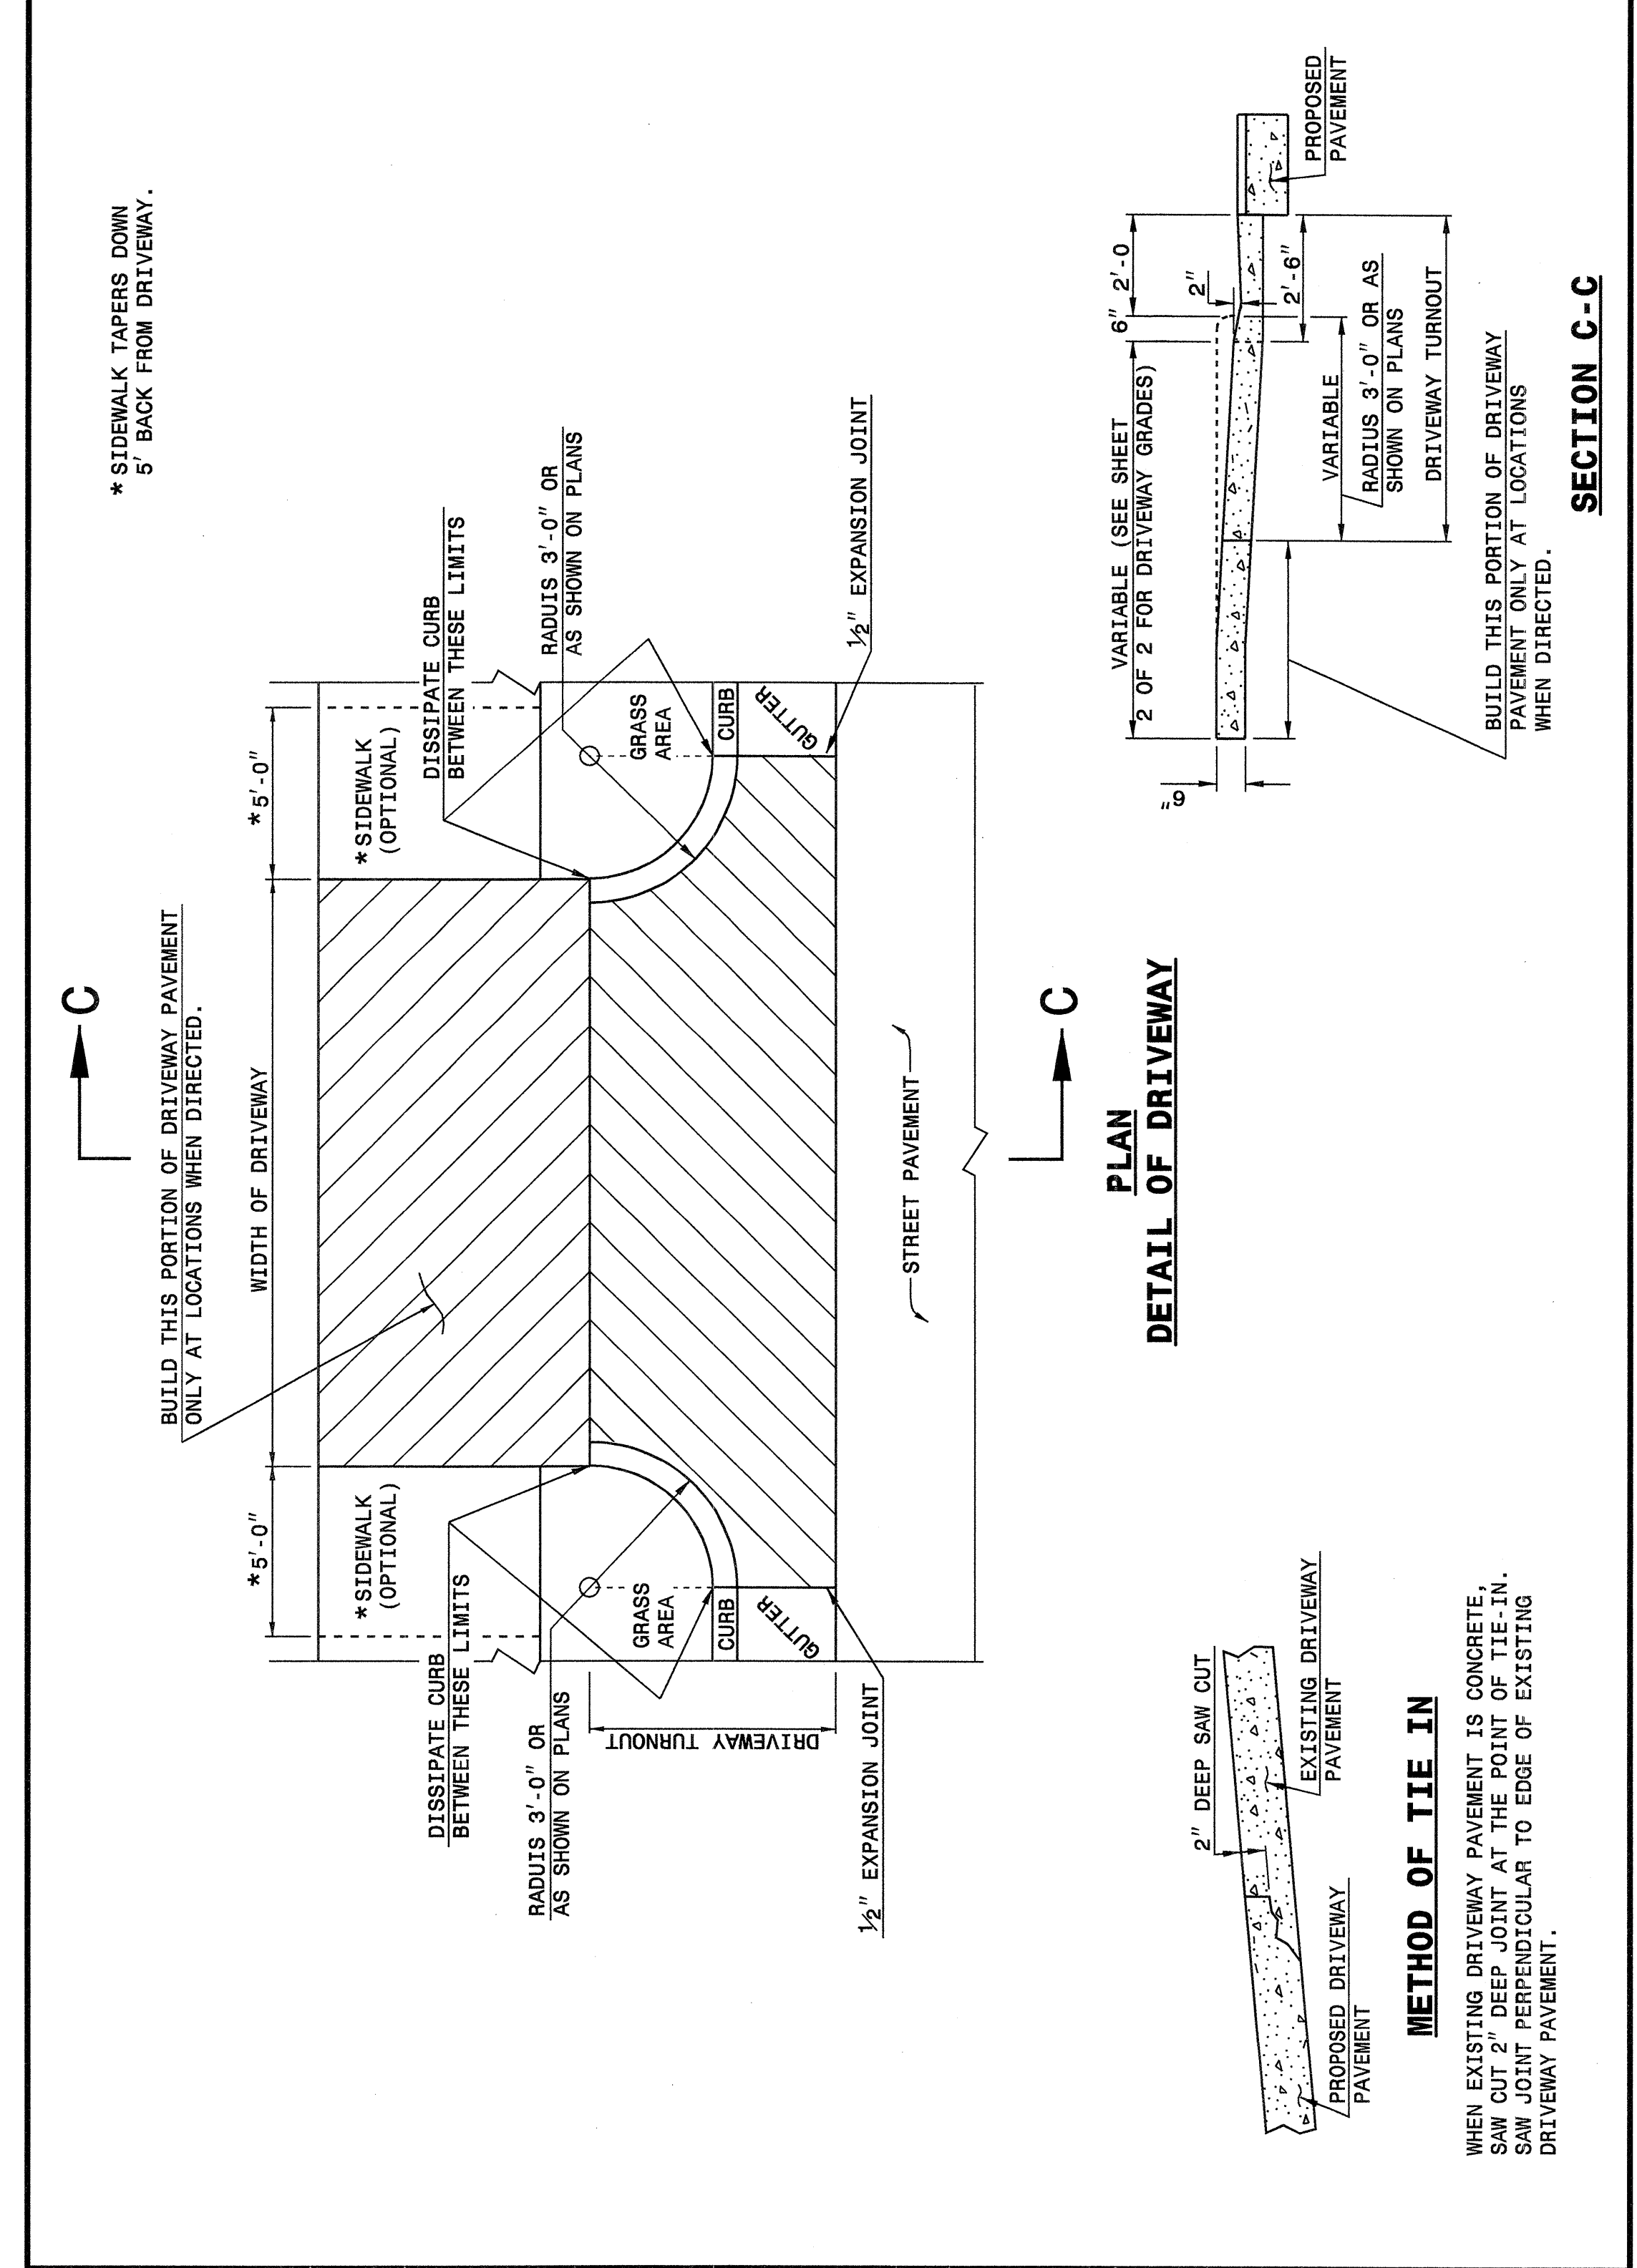

STATE OF NORTH CAROLINA DEPT. OF TRANSPORTATION DIVISION OF HIGHWAYS RALEIGH, N.C.


ENGLISH DETAIL DRAWING FOR DRIVEWAY TURNOUT RADIUS TYPE

SHEET 1 OF 2 **848D02**

STATE OF NORTH CAROLINA DEPT. OF TRANSPORTATION DIVISION OF HIGHWAYS RALEIGH, N.C.

ENGLISH DETAIL DRAWING FOR DRIVEWAY GRADES

SHEET 2 OF 2 **848D02**

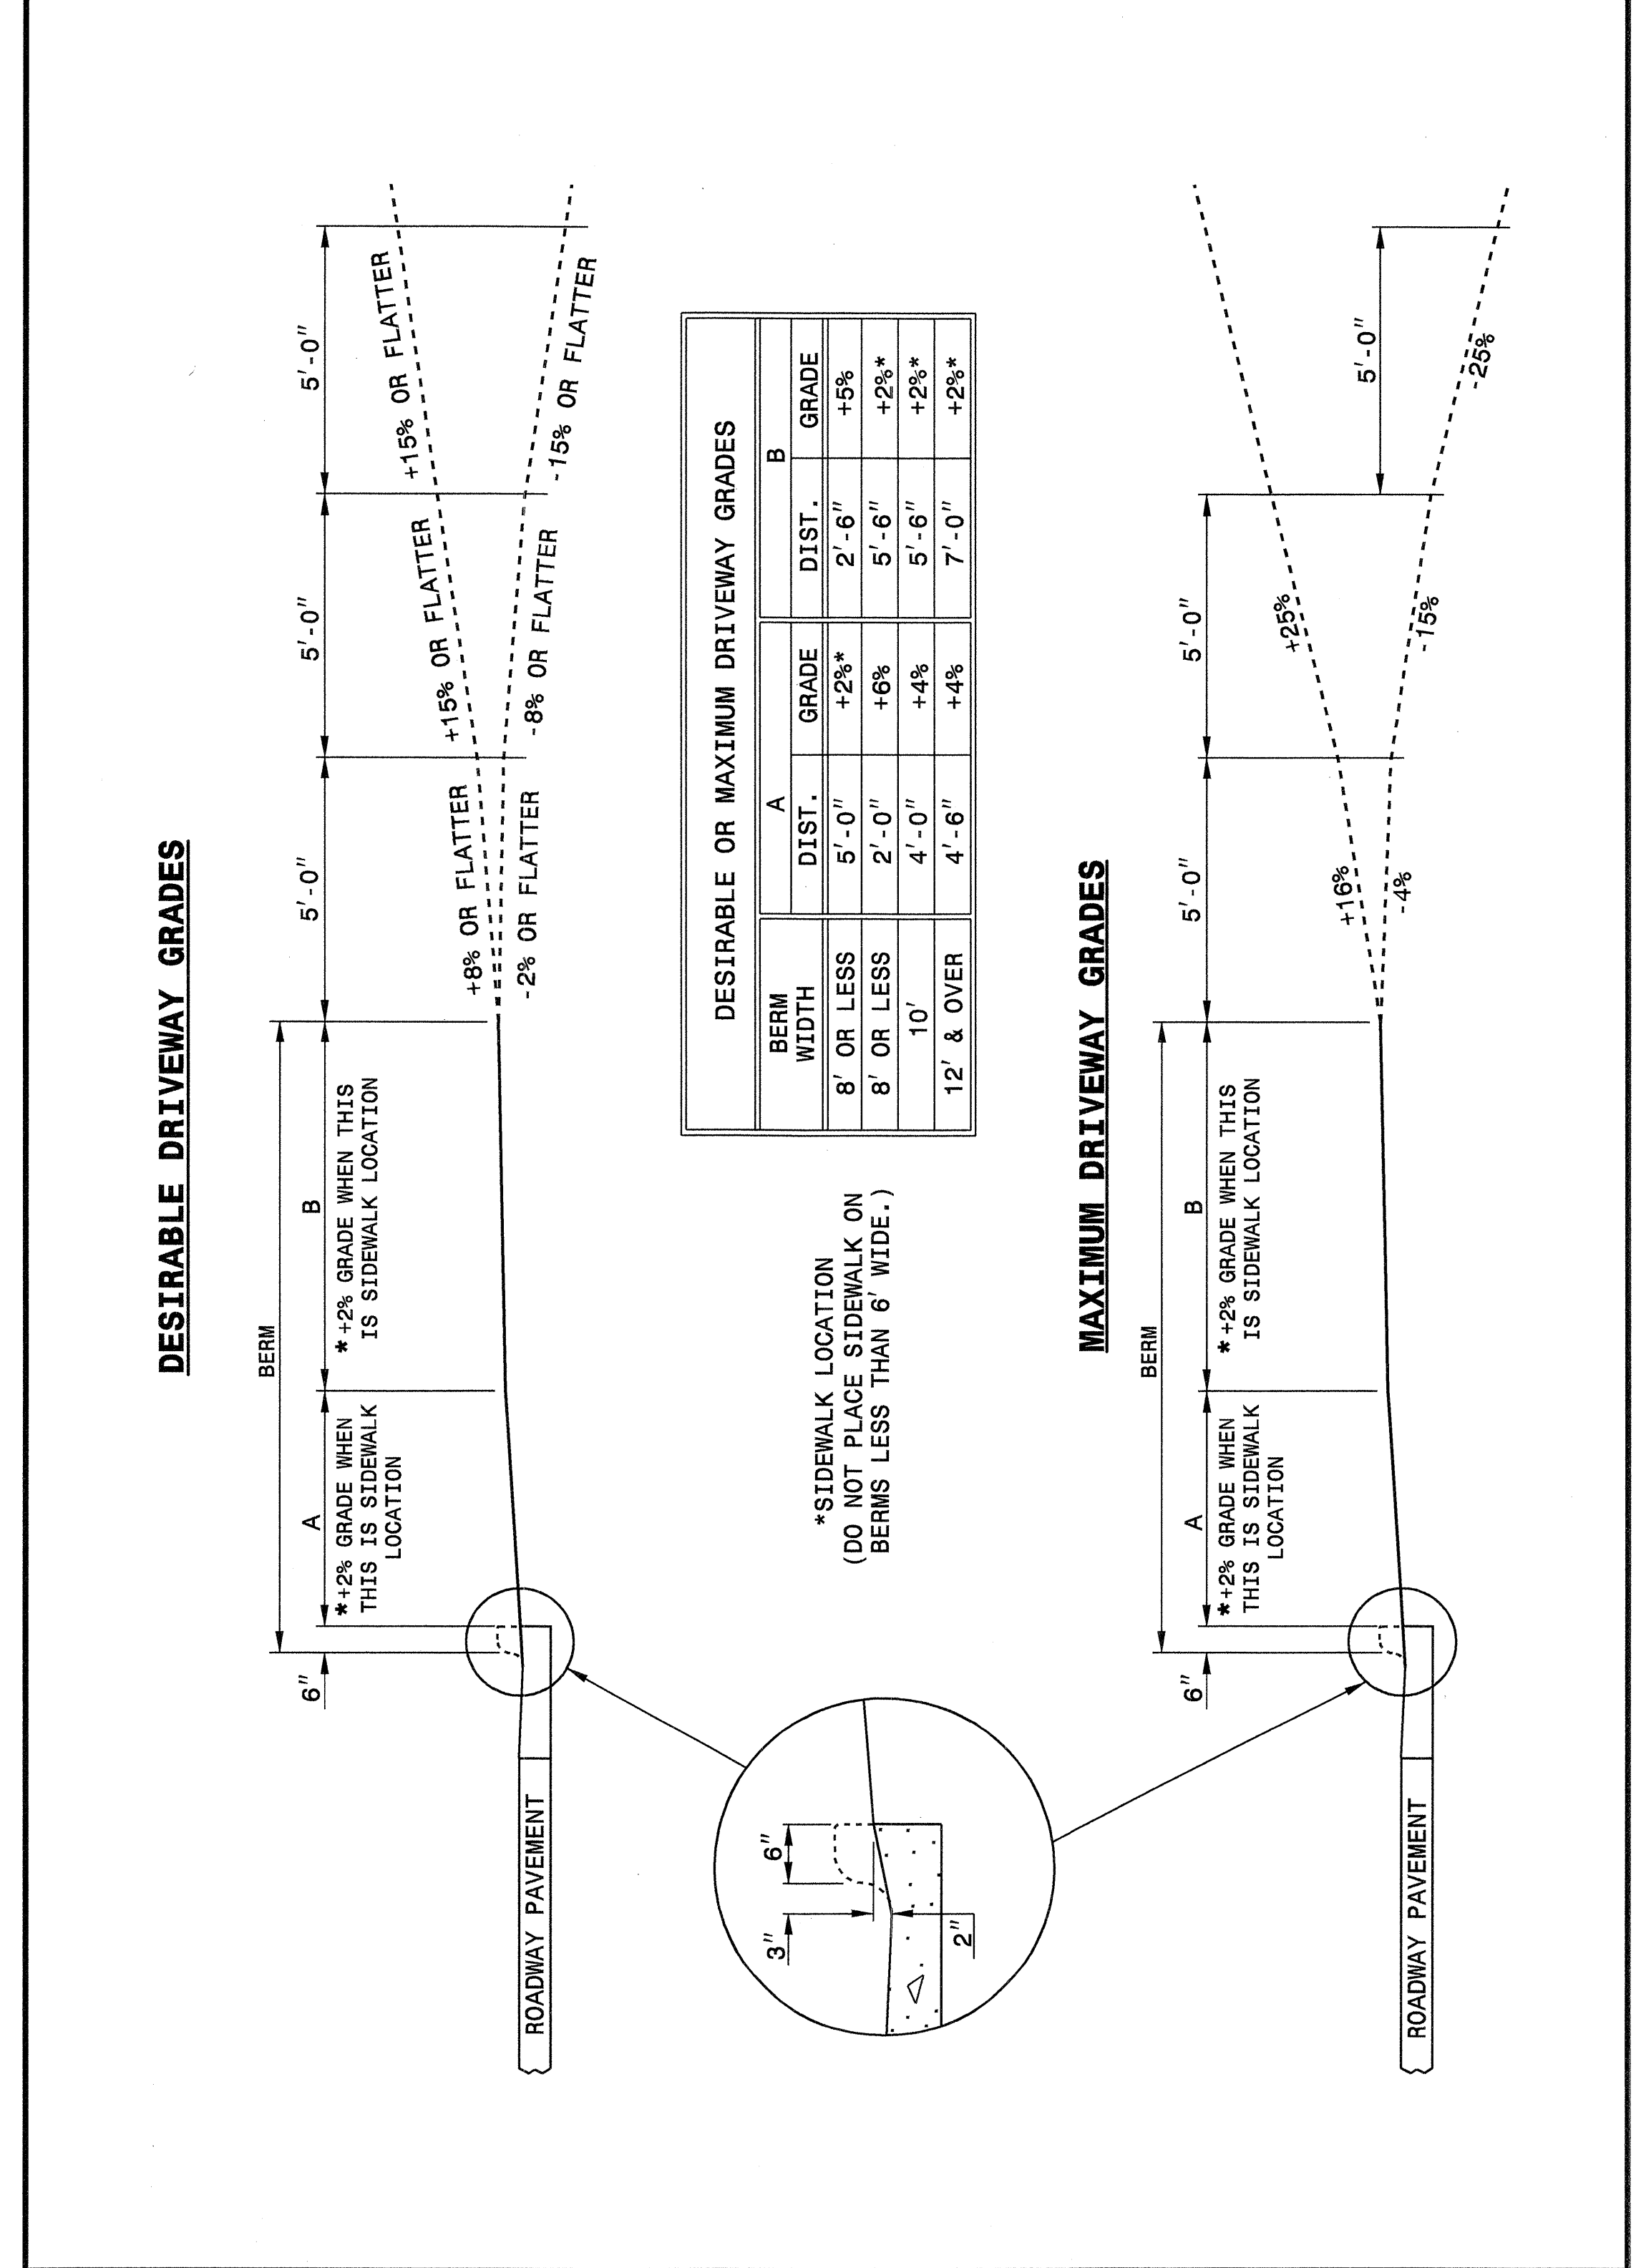

STATE OF NORTH CAROLINA DEPT. OF TRANSPORTATION DIVISION OF HIGHWAYS RALEIGH, N.C.


ENGLISH DETAIL DRAWING FOR DRIVEWAY TURNOUT DRIVEWAY GRADES

SHEET 2 OF 2 **848D02**

DESIGN SERVICES UNIT
STANDARDS AND SPECIAL DESIGN
Office 919-250-4128 FAX 919-250-4119

SEE PLATE FOR TITLE

ORIGINAL BY: 2002 STD. 848.02 DATE: _____
 MODIFIED BY: E.E. WARD DATE: 03-27-03
 CHECKED BY: Paul S. Hunt DATE: 6/13/04
 FILE SPEC.: /usr/stds/02todetail/english/84802/848d02.dgn

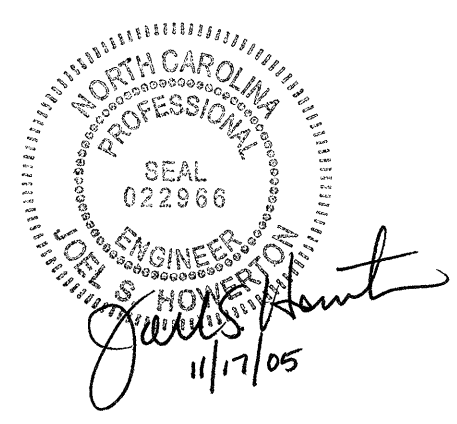

12-OCT-2004 08:11 M:\Special Details\reviewer\ward\stds\02\stds to Special Details\english\84802\0848d02.dgn 5/14/99