



- NOTES:
- SPACE DRUMS NO MORE THAN 80 FT APART.
  - SPACE DRUMS 10 FT APART IN RADII.
  - SPACE DRUMS 10 FT APART AT DRIVEWAY ENTRANCES.
  - AFTER WEDGING OF -Y2- REPLACE MARKINGS IN EXISTING TRAFFIC PATTERN.
  - MARKINGS SHOWN ARE APPROXIMATE.

APPROVED: *J. J. J. J.* DATE: 10/18/05

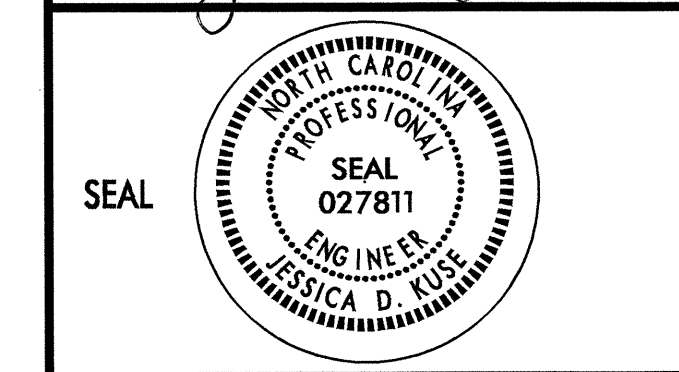

PHASE I / II

SCALE: NONE  
 DATE: 10/05  
 DWG. BY: RMG  
 DESIGN BY: RMG  
 REVIEWED BY: JDK

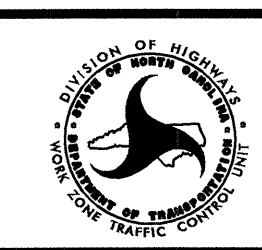

| REVISIONS |
|-----------|
|           |
|           |
|           |