
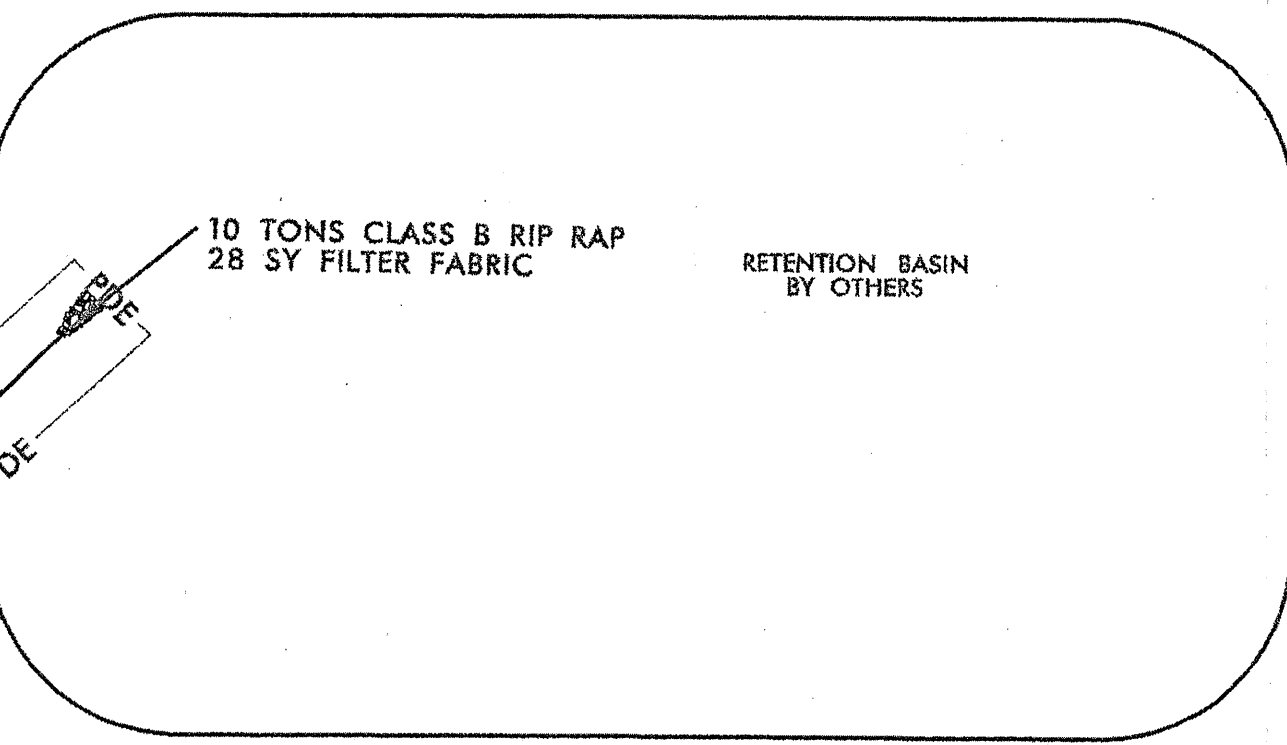


NOTE:  
ALL PROPOSED UTILITY WORK  
SHOWN ON THIS SHEET WILL  
BE DONE BY OTHERS

UTILITIES BY OTHERS



WOLFTRAP HOLDINGS, LLC  
AND STOCOR DEVELOPMENT, LLC

20A

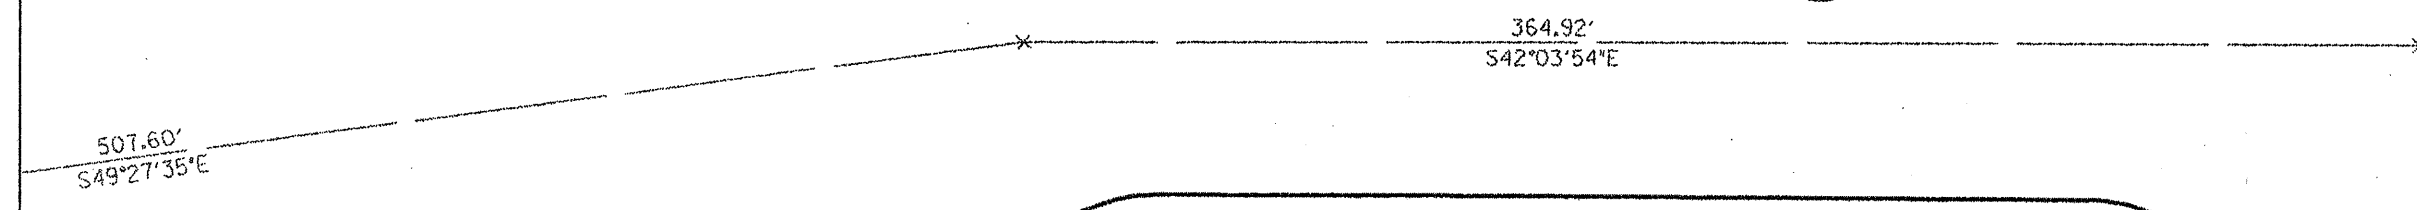

GOODWIN FAMILY LIMITED PARTNERSHIP  
DB 1660 PG 10

20

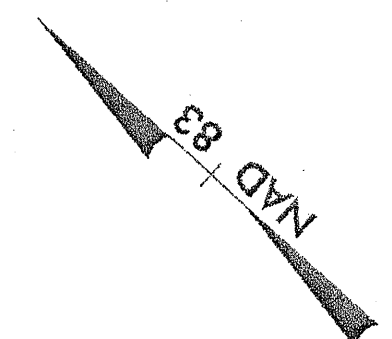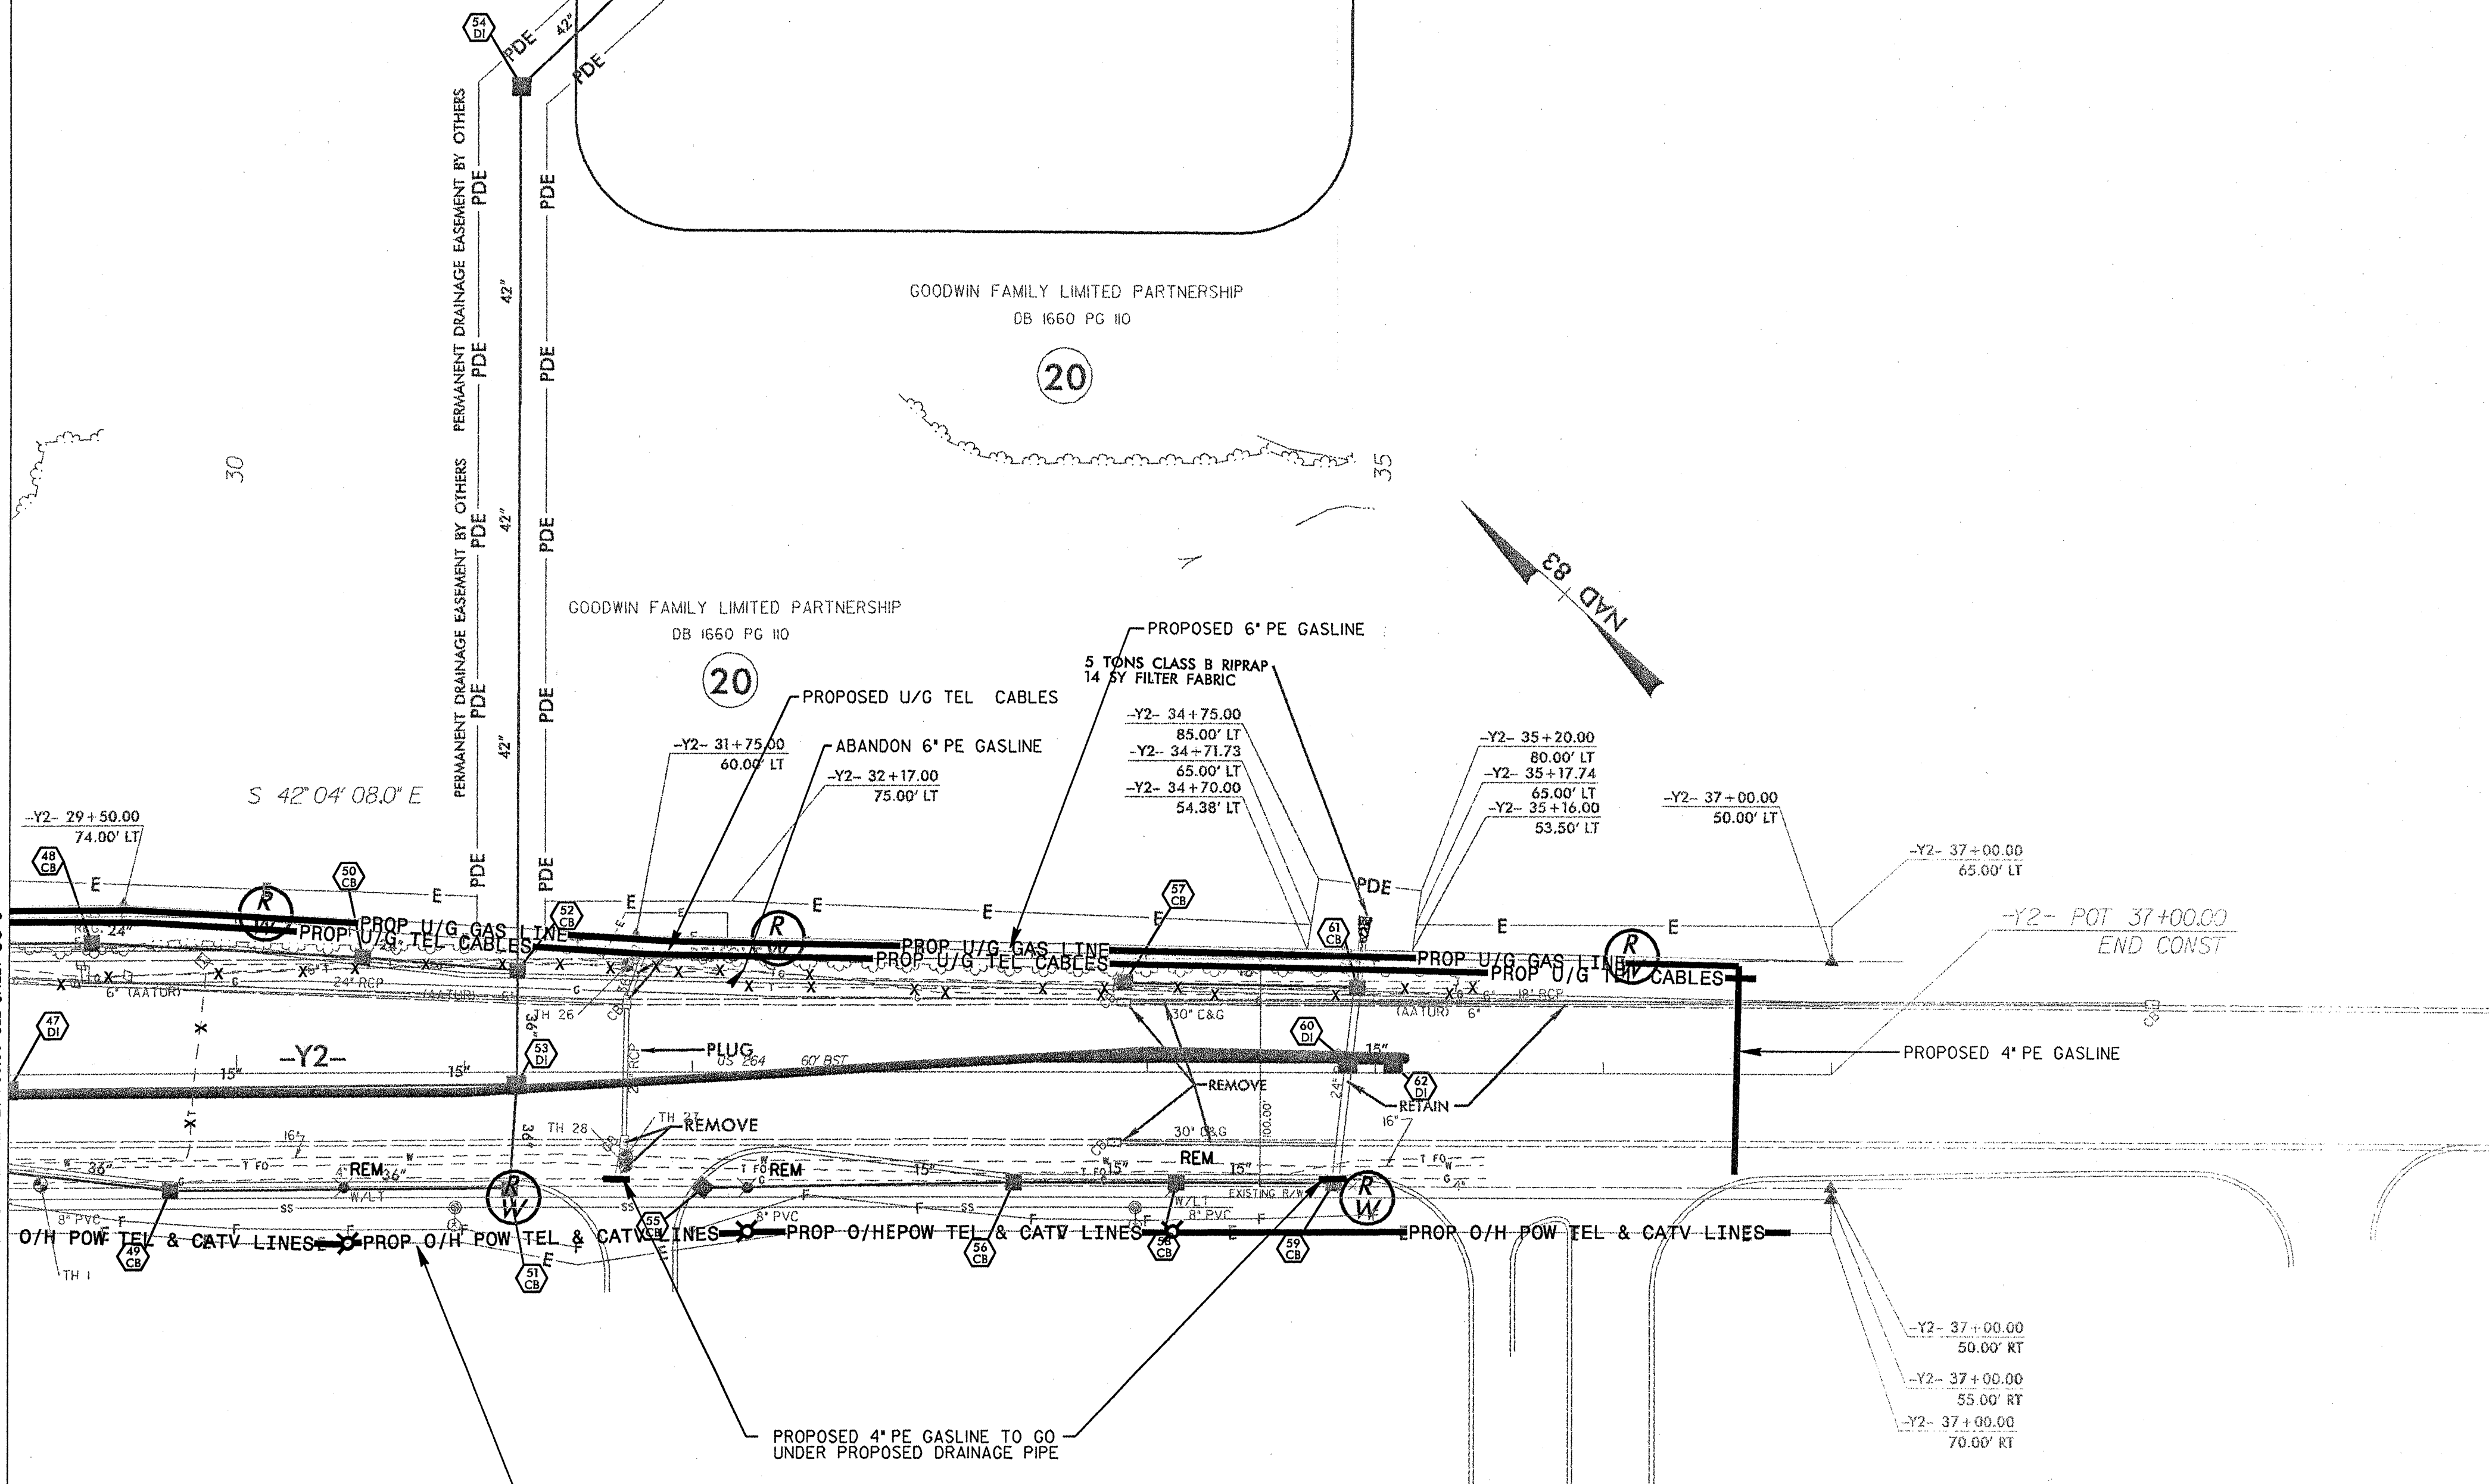

MATCHLINE -Y2- 29+00.00 SEE SHEET U0-3

-Y2- POT 37+00.00  
END CONST

HERITAGE CROSSING, LLC  
DB 2001 PG 609  
DB 1840 PG 001

17

UTILITY BY OTHERS