


REVISIONS
 1. REVISED 10/21/05 PER NCDOT COMMENTS.

UTILITY CONSTRUCTION DRAWINGS

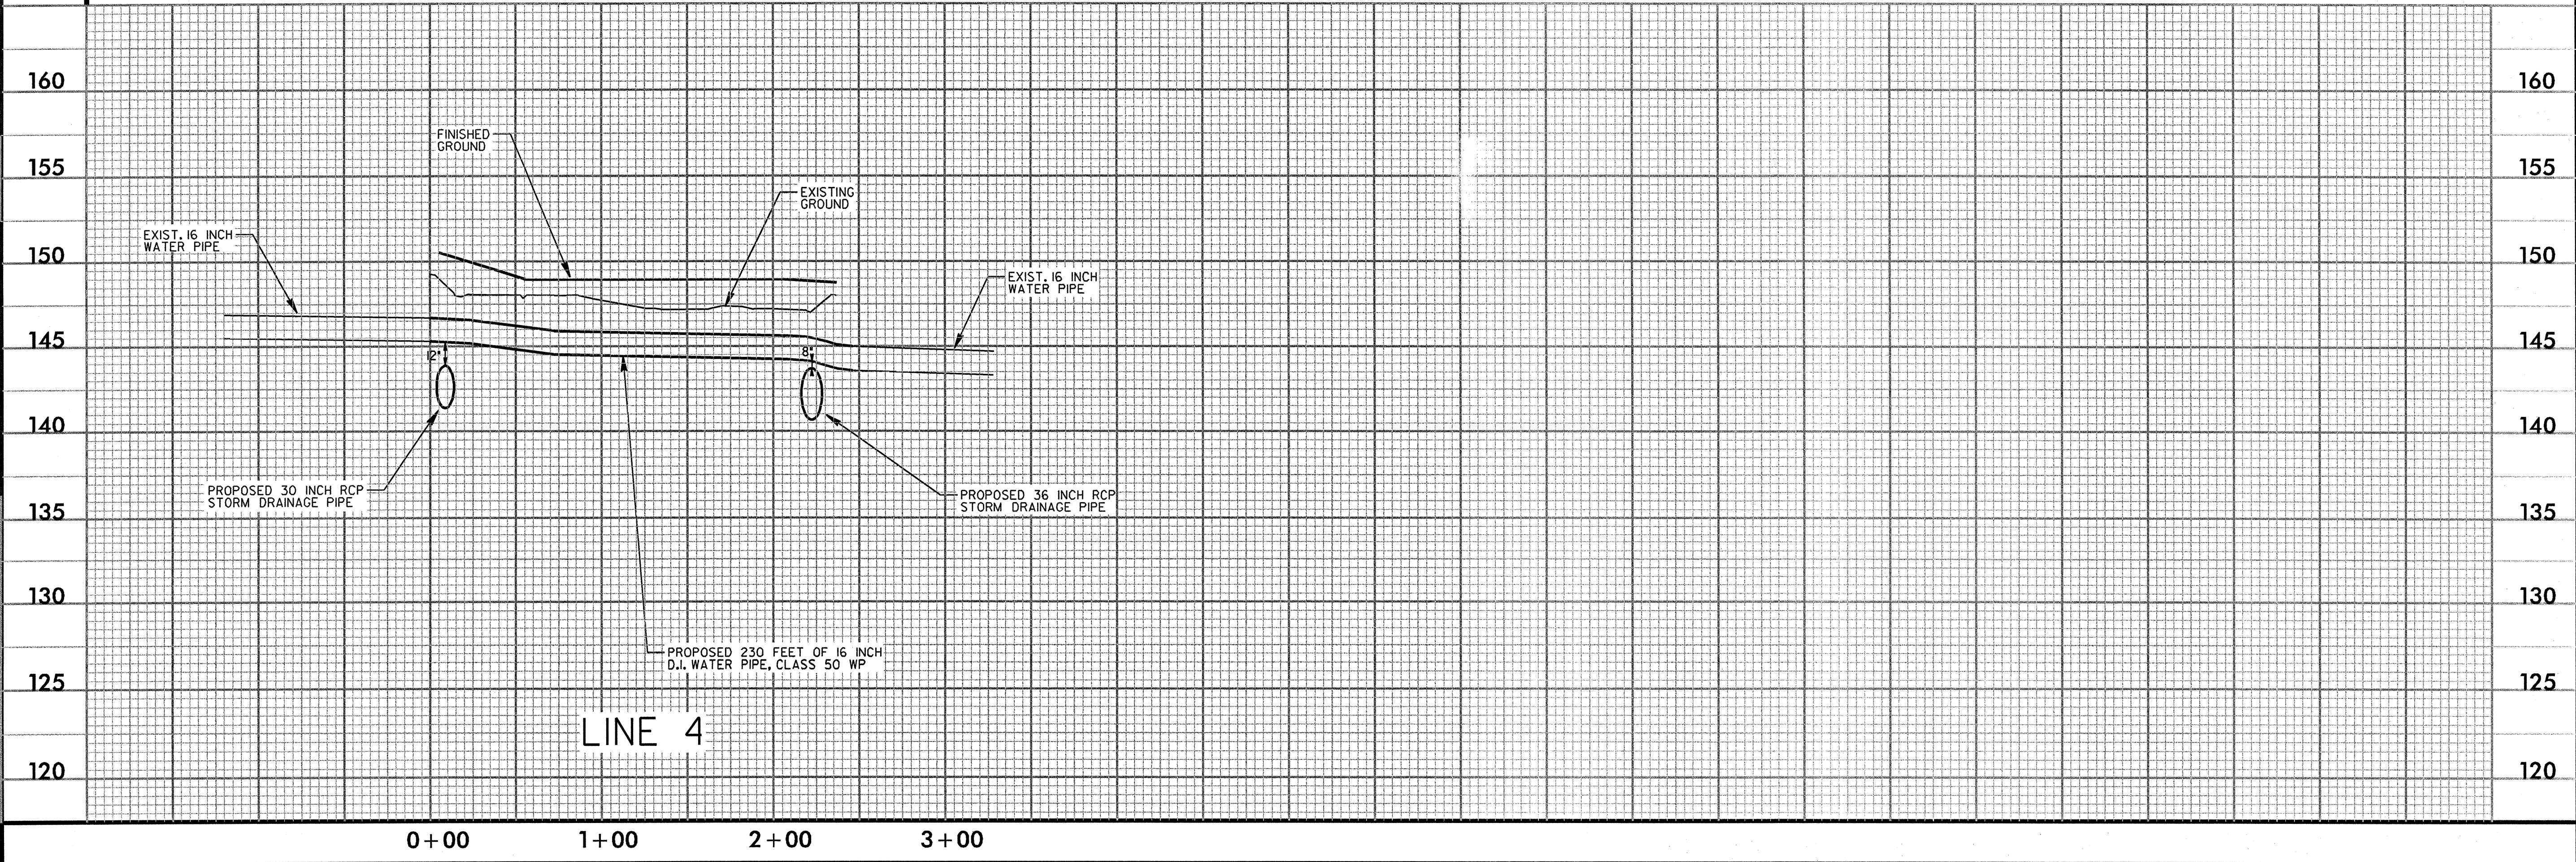

LINE 4

0+00 1+00 2+00 3+00