


REVISIONS
 1. REVISED 10/21/05 PER NCDOT COMMENTS

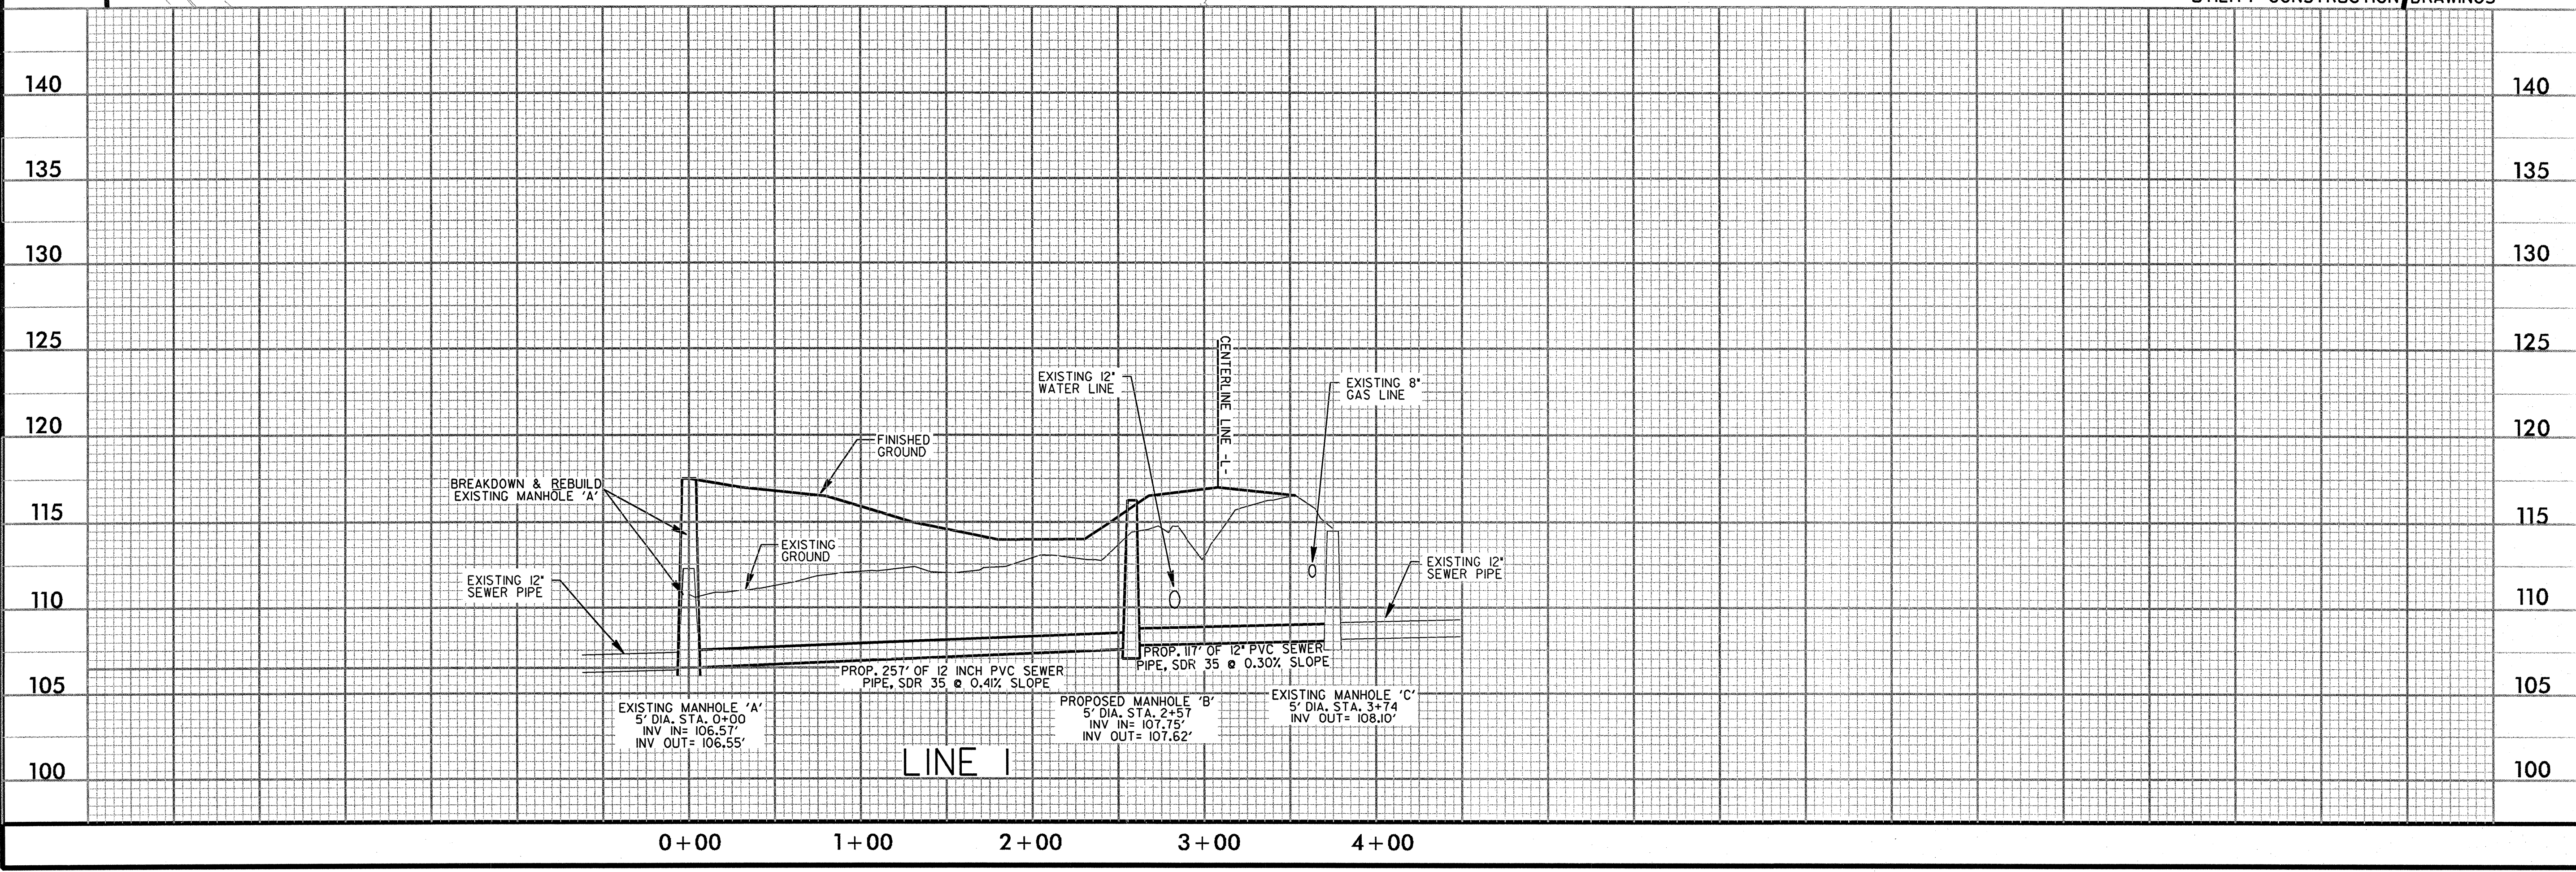

UTILITY CONSTRUCTION DRAWINGS