


8/23/99

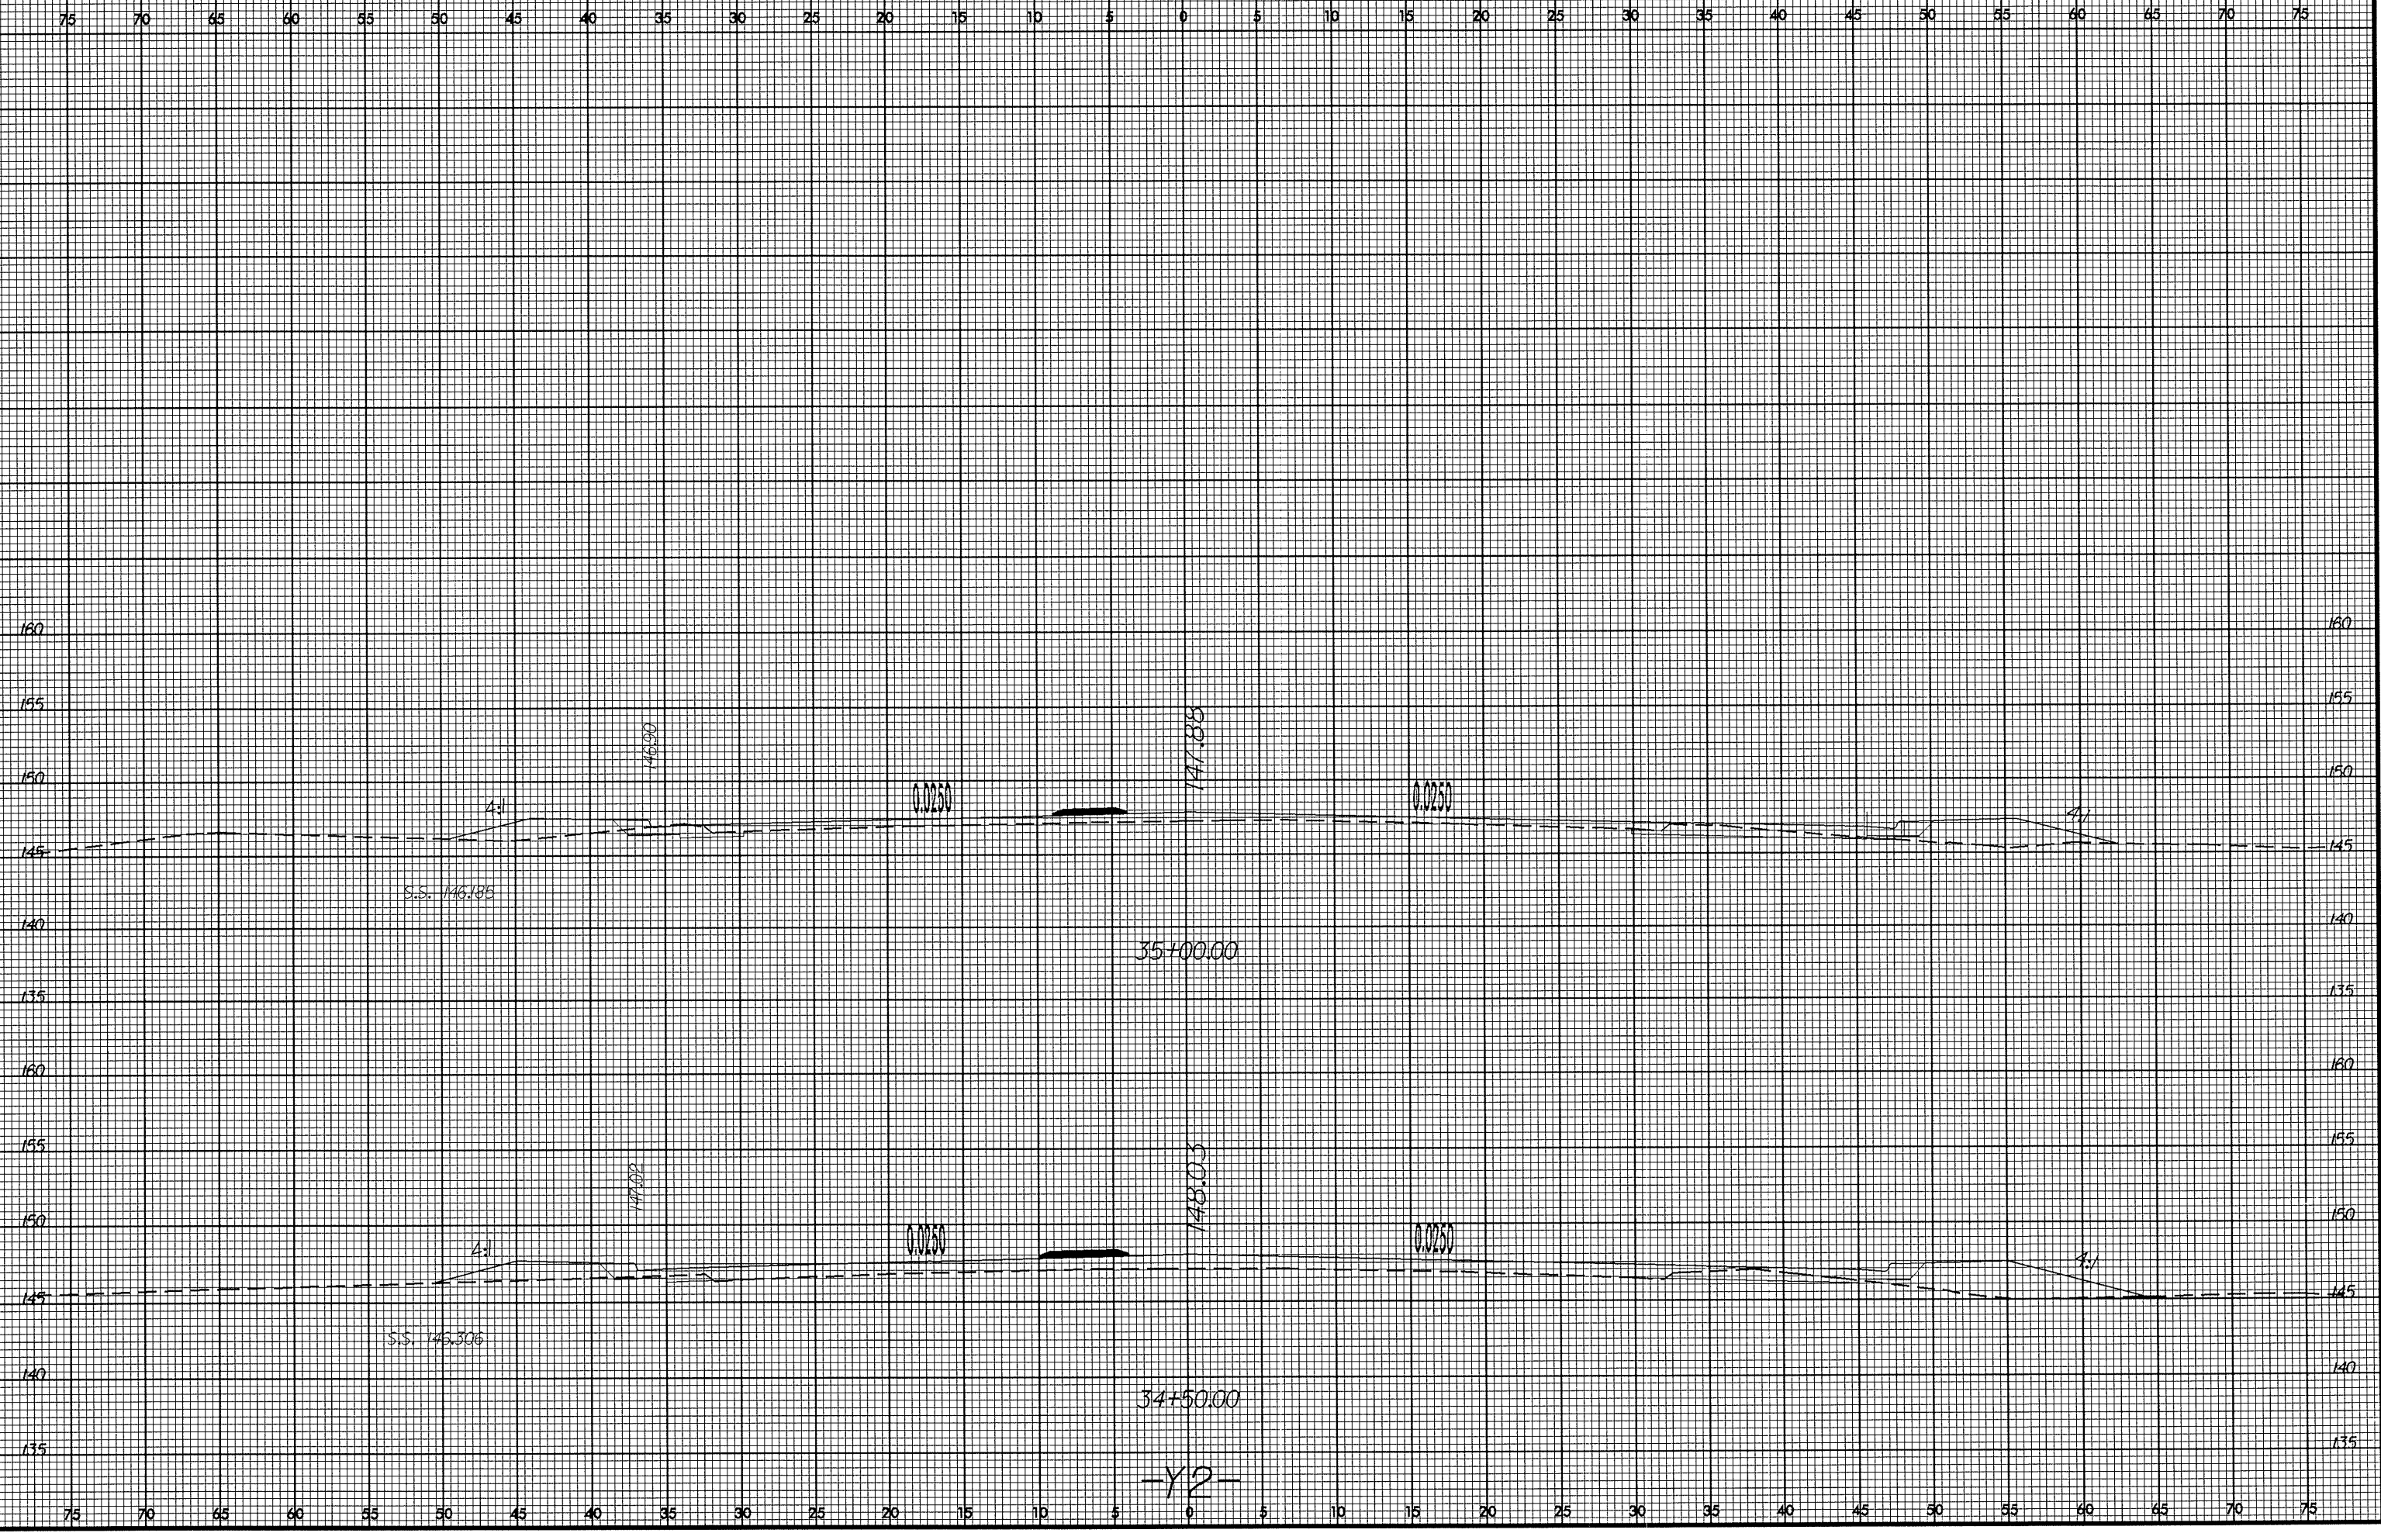

26-OCT-2005 14:31
 C:\VLD\NewV-d\1000000000\3823\3823b.dwg
 3823b.dwg
 3823b.dwg