


8/23/99

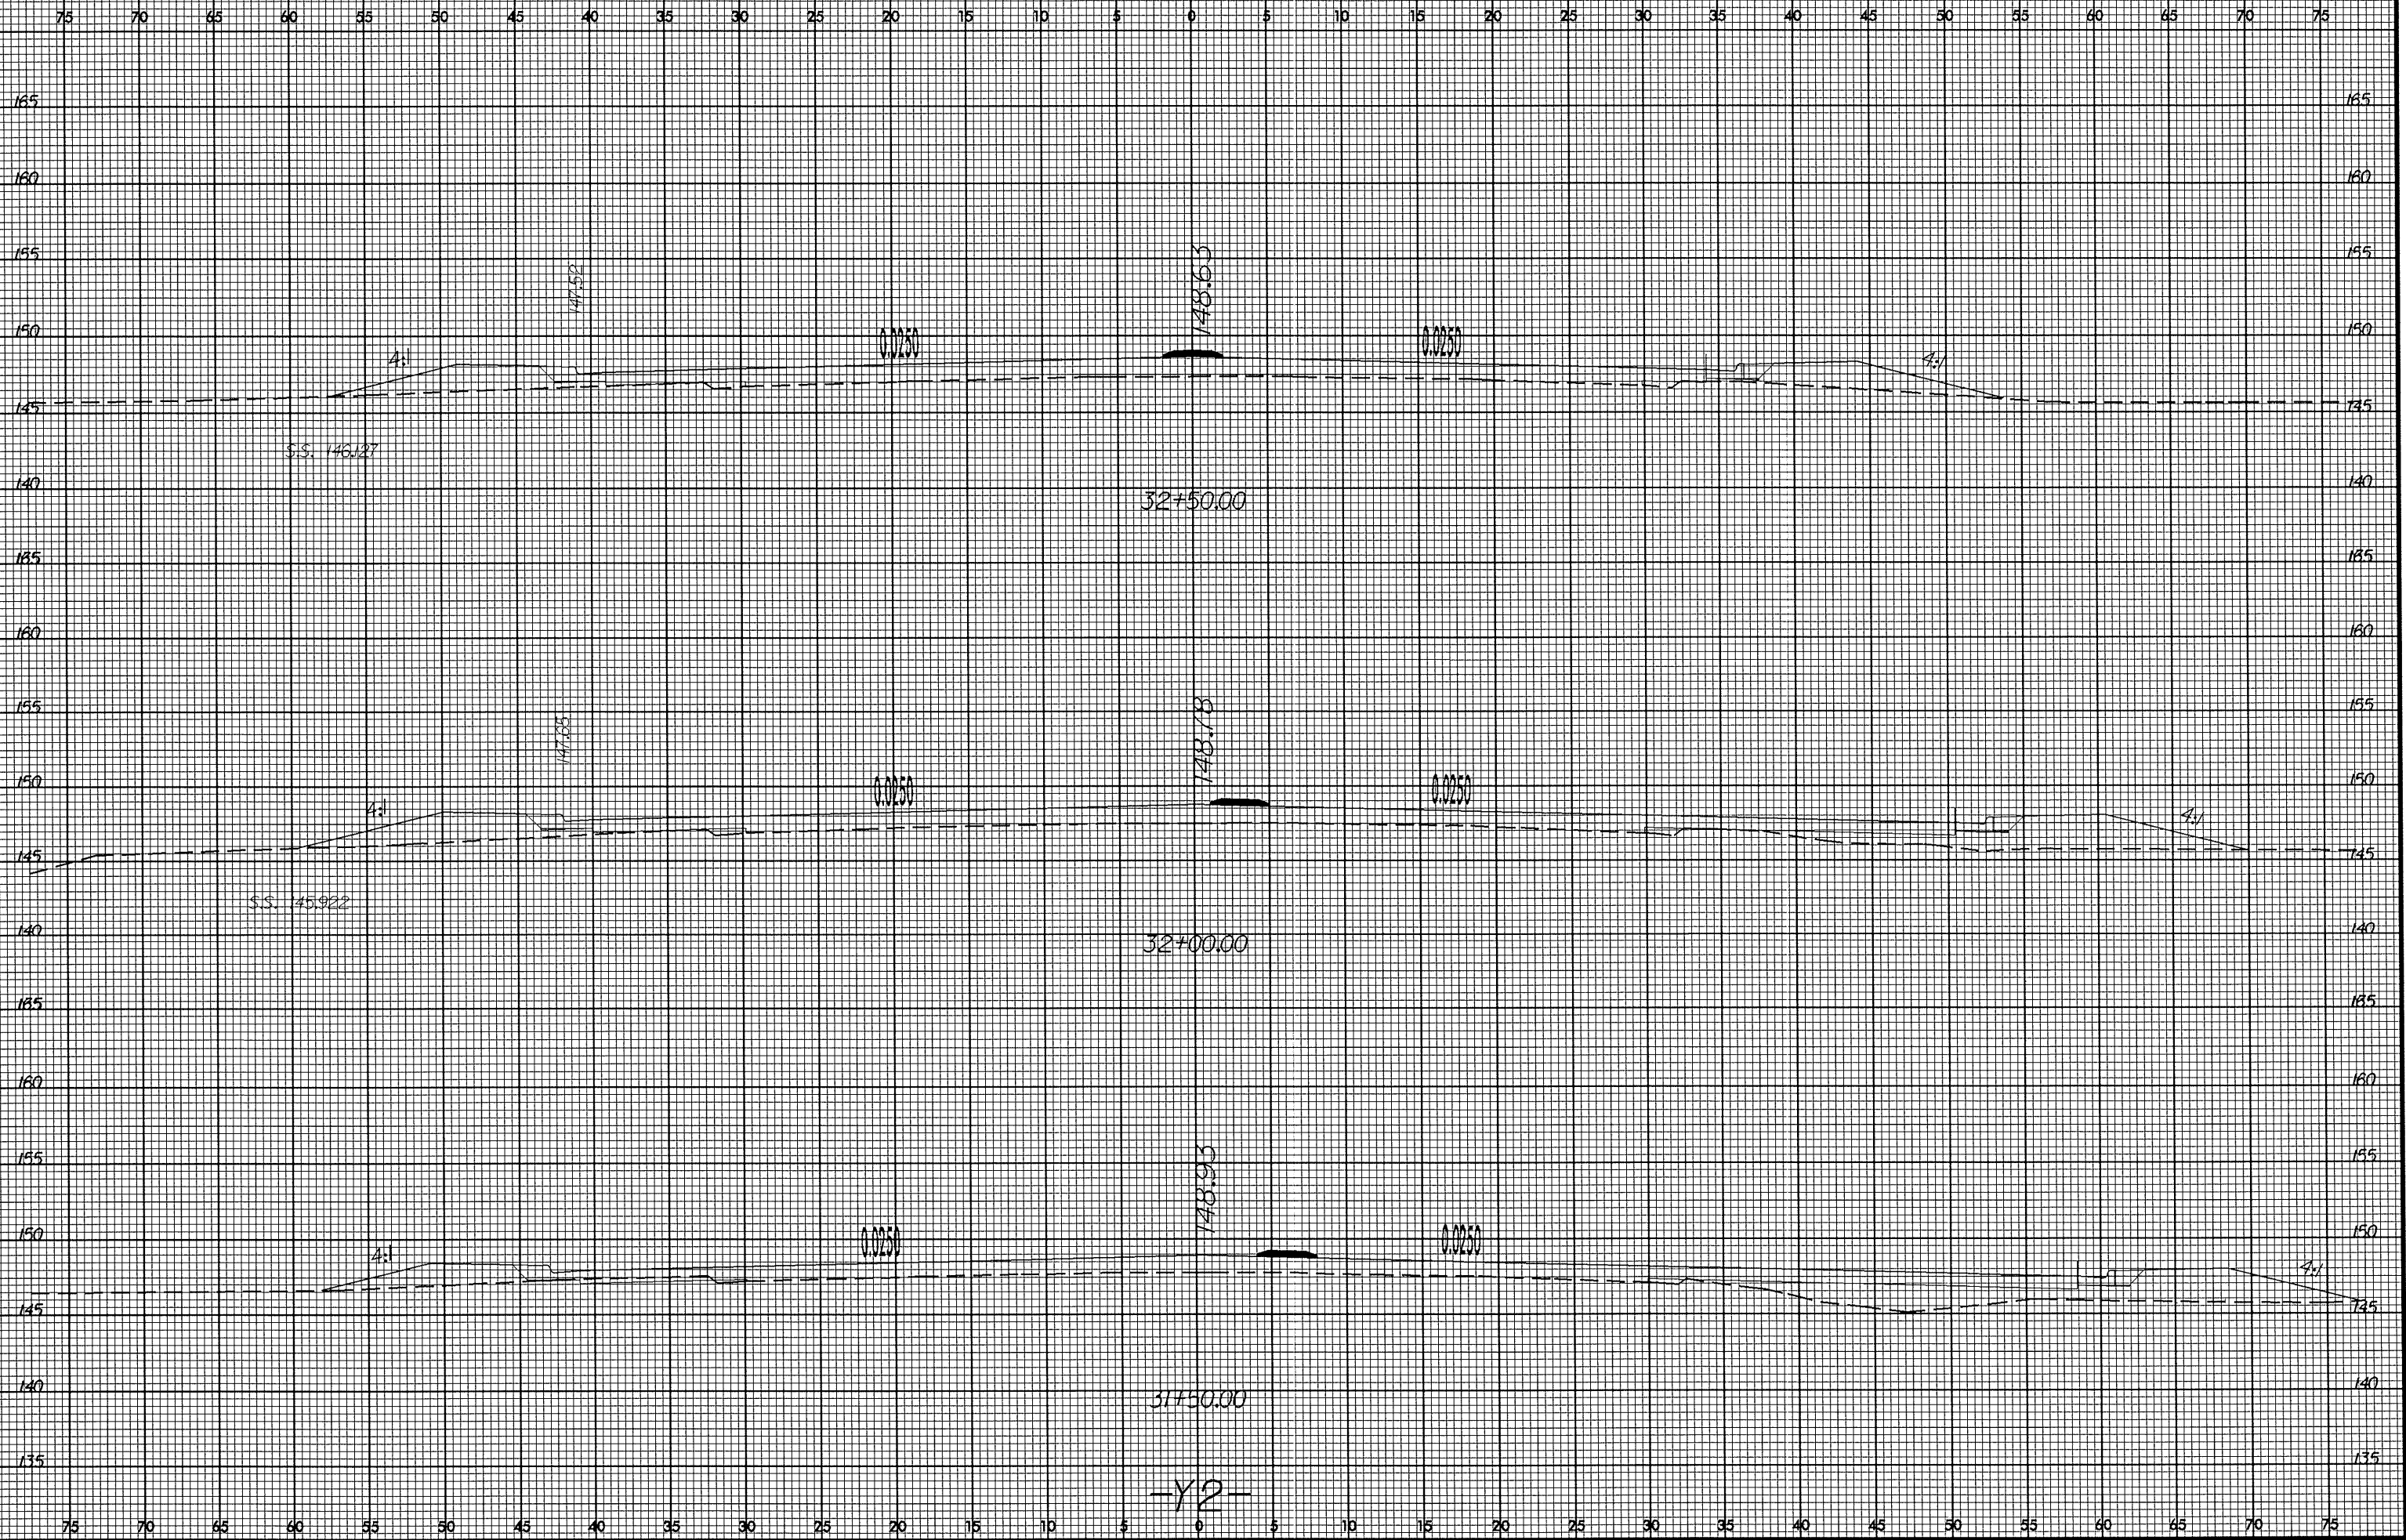

26-OCT-2005 14:31
d:\a\cdy\dl\N001-7287E3A
detri.dwg