


8/23/95

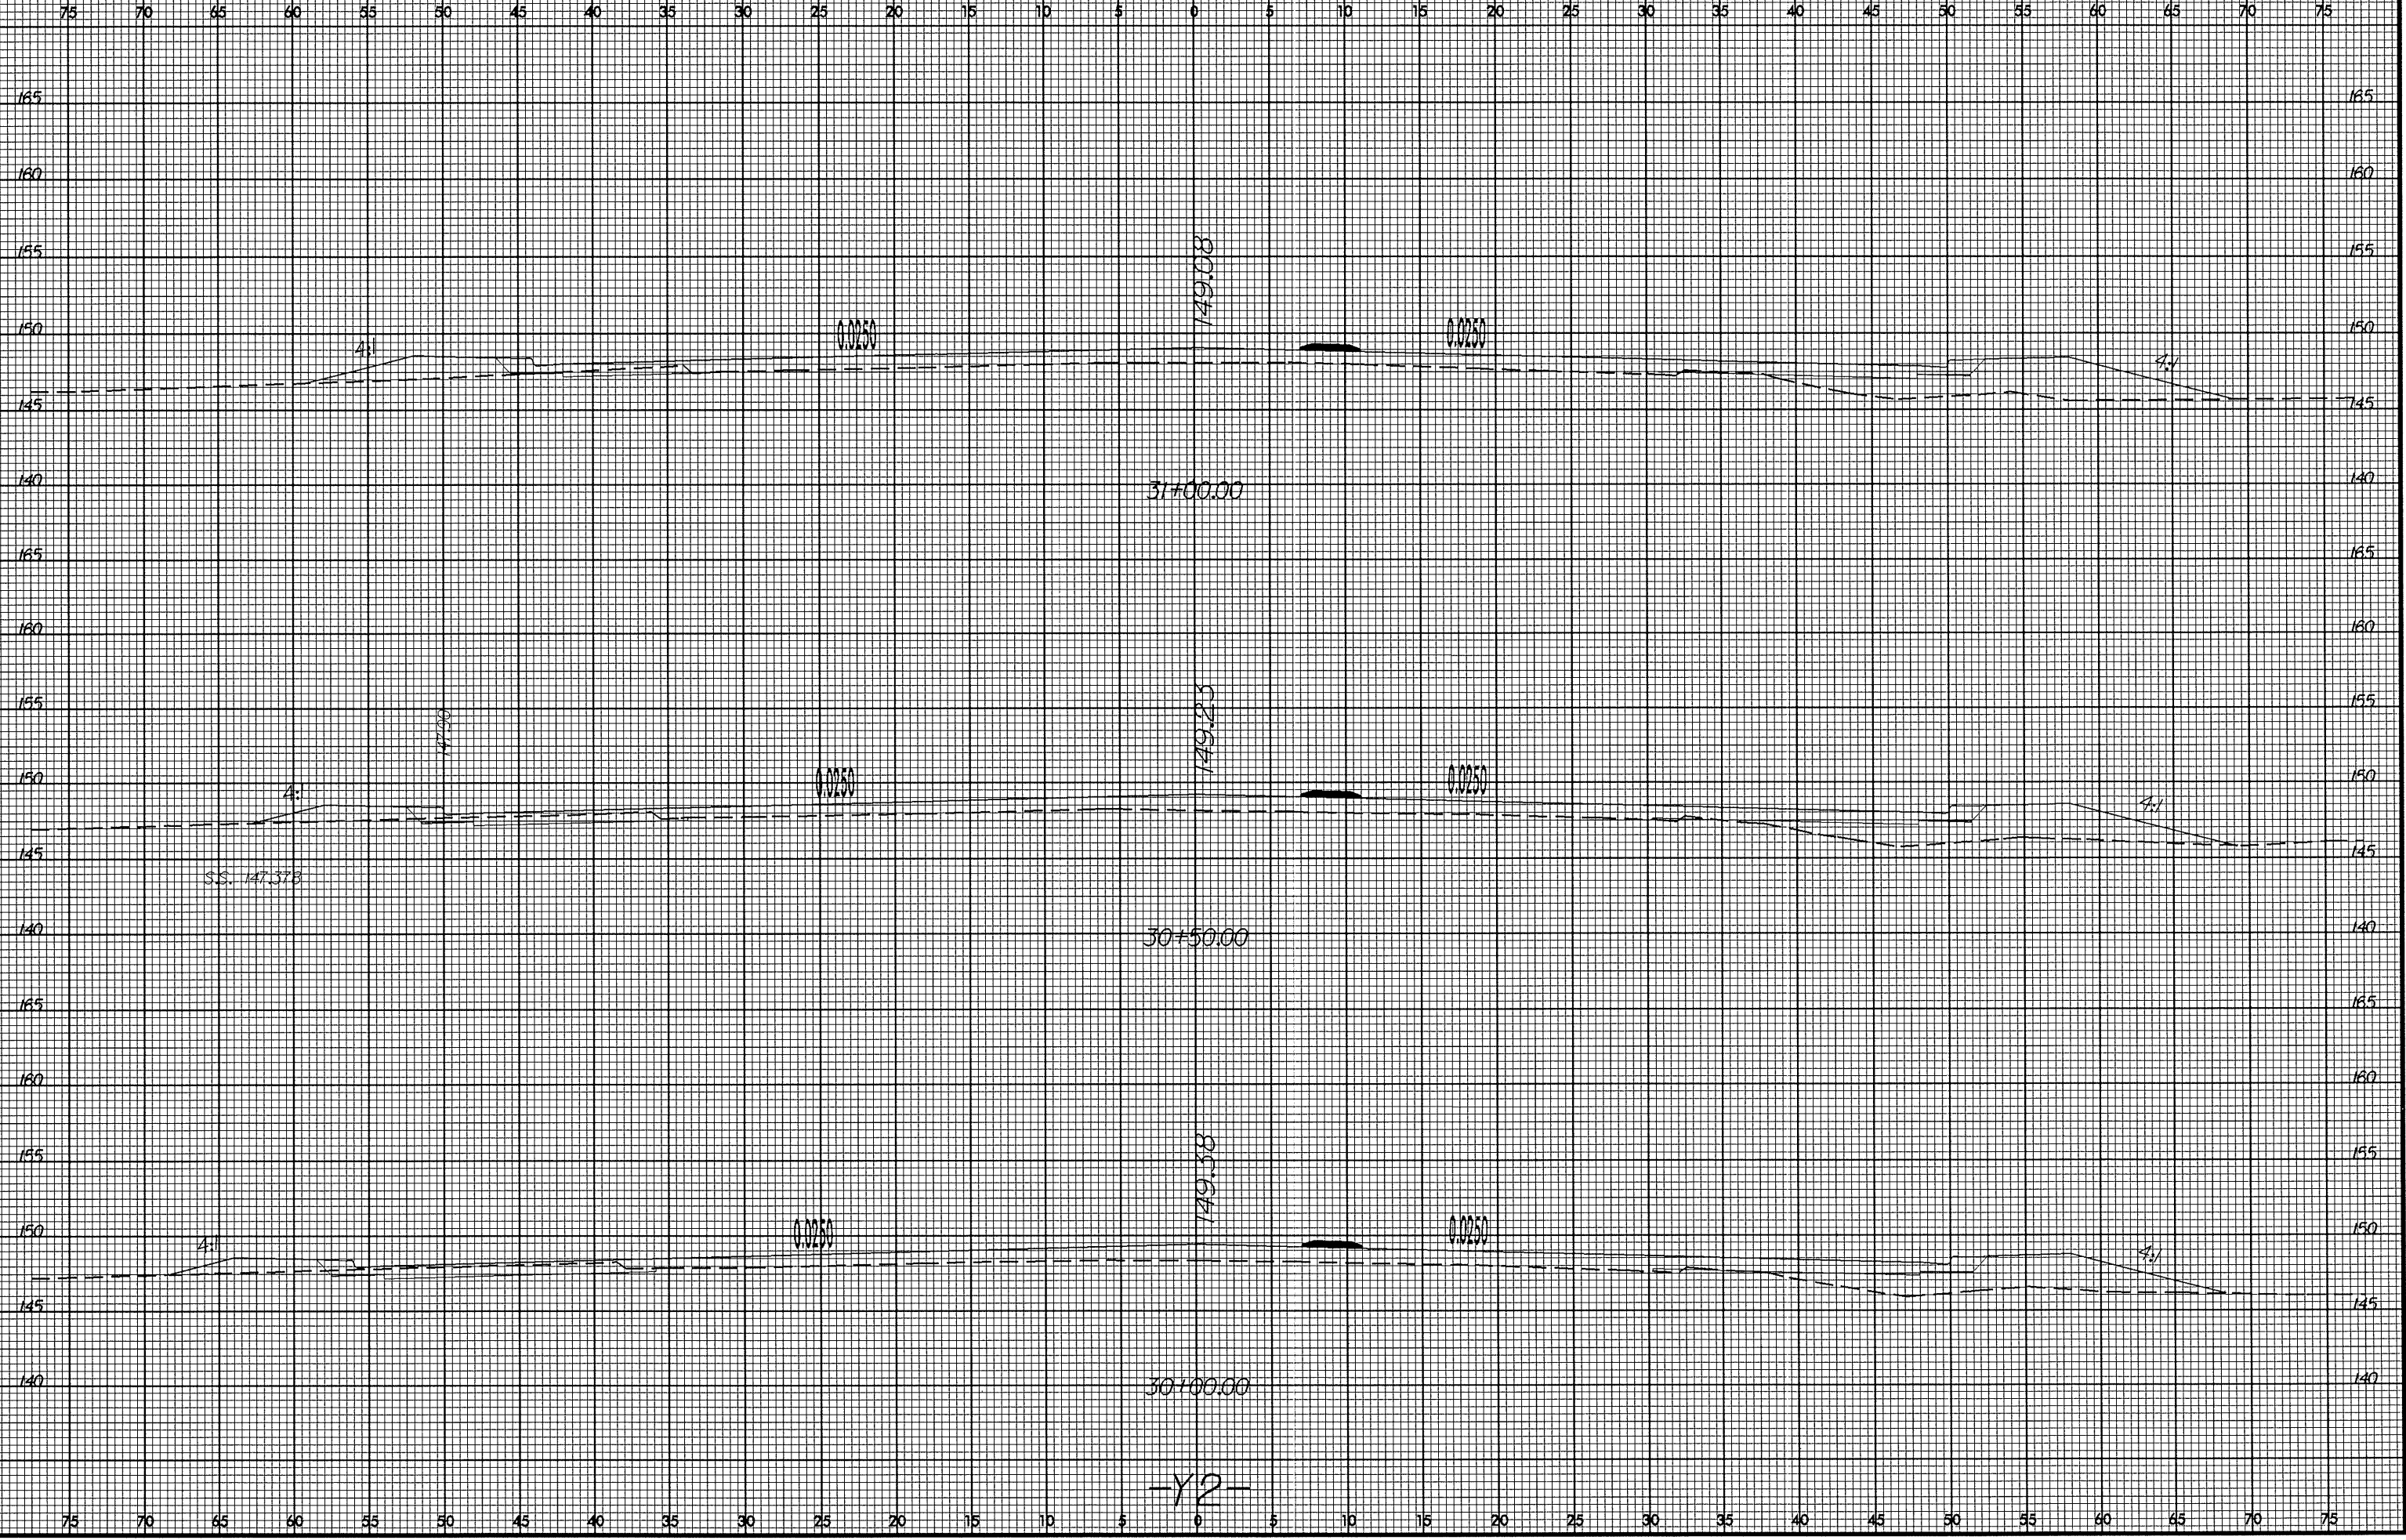

-Y2-

26-OCT-2005 14:31
d:\civ\rcou\work\13823\proj\13823b-dde4-xp-12.dgn
dehrcgce