


8/23/99

0 2.5 5

PROJ. REFERENCE NO.
U-3823-B

SHEET NO.
X-33

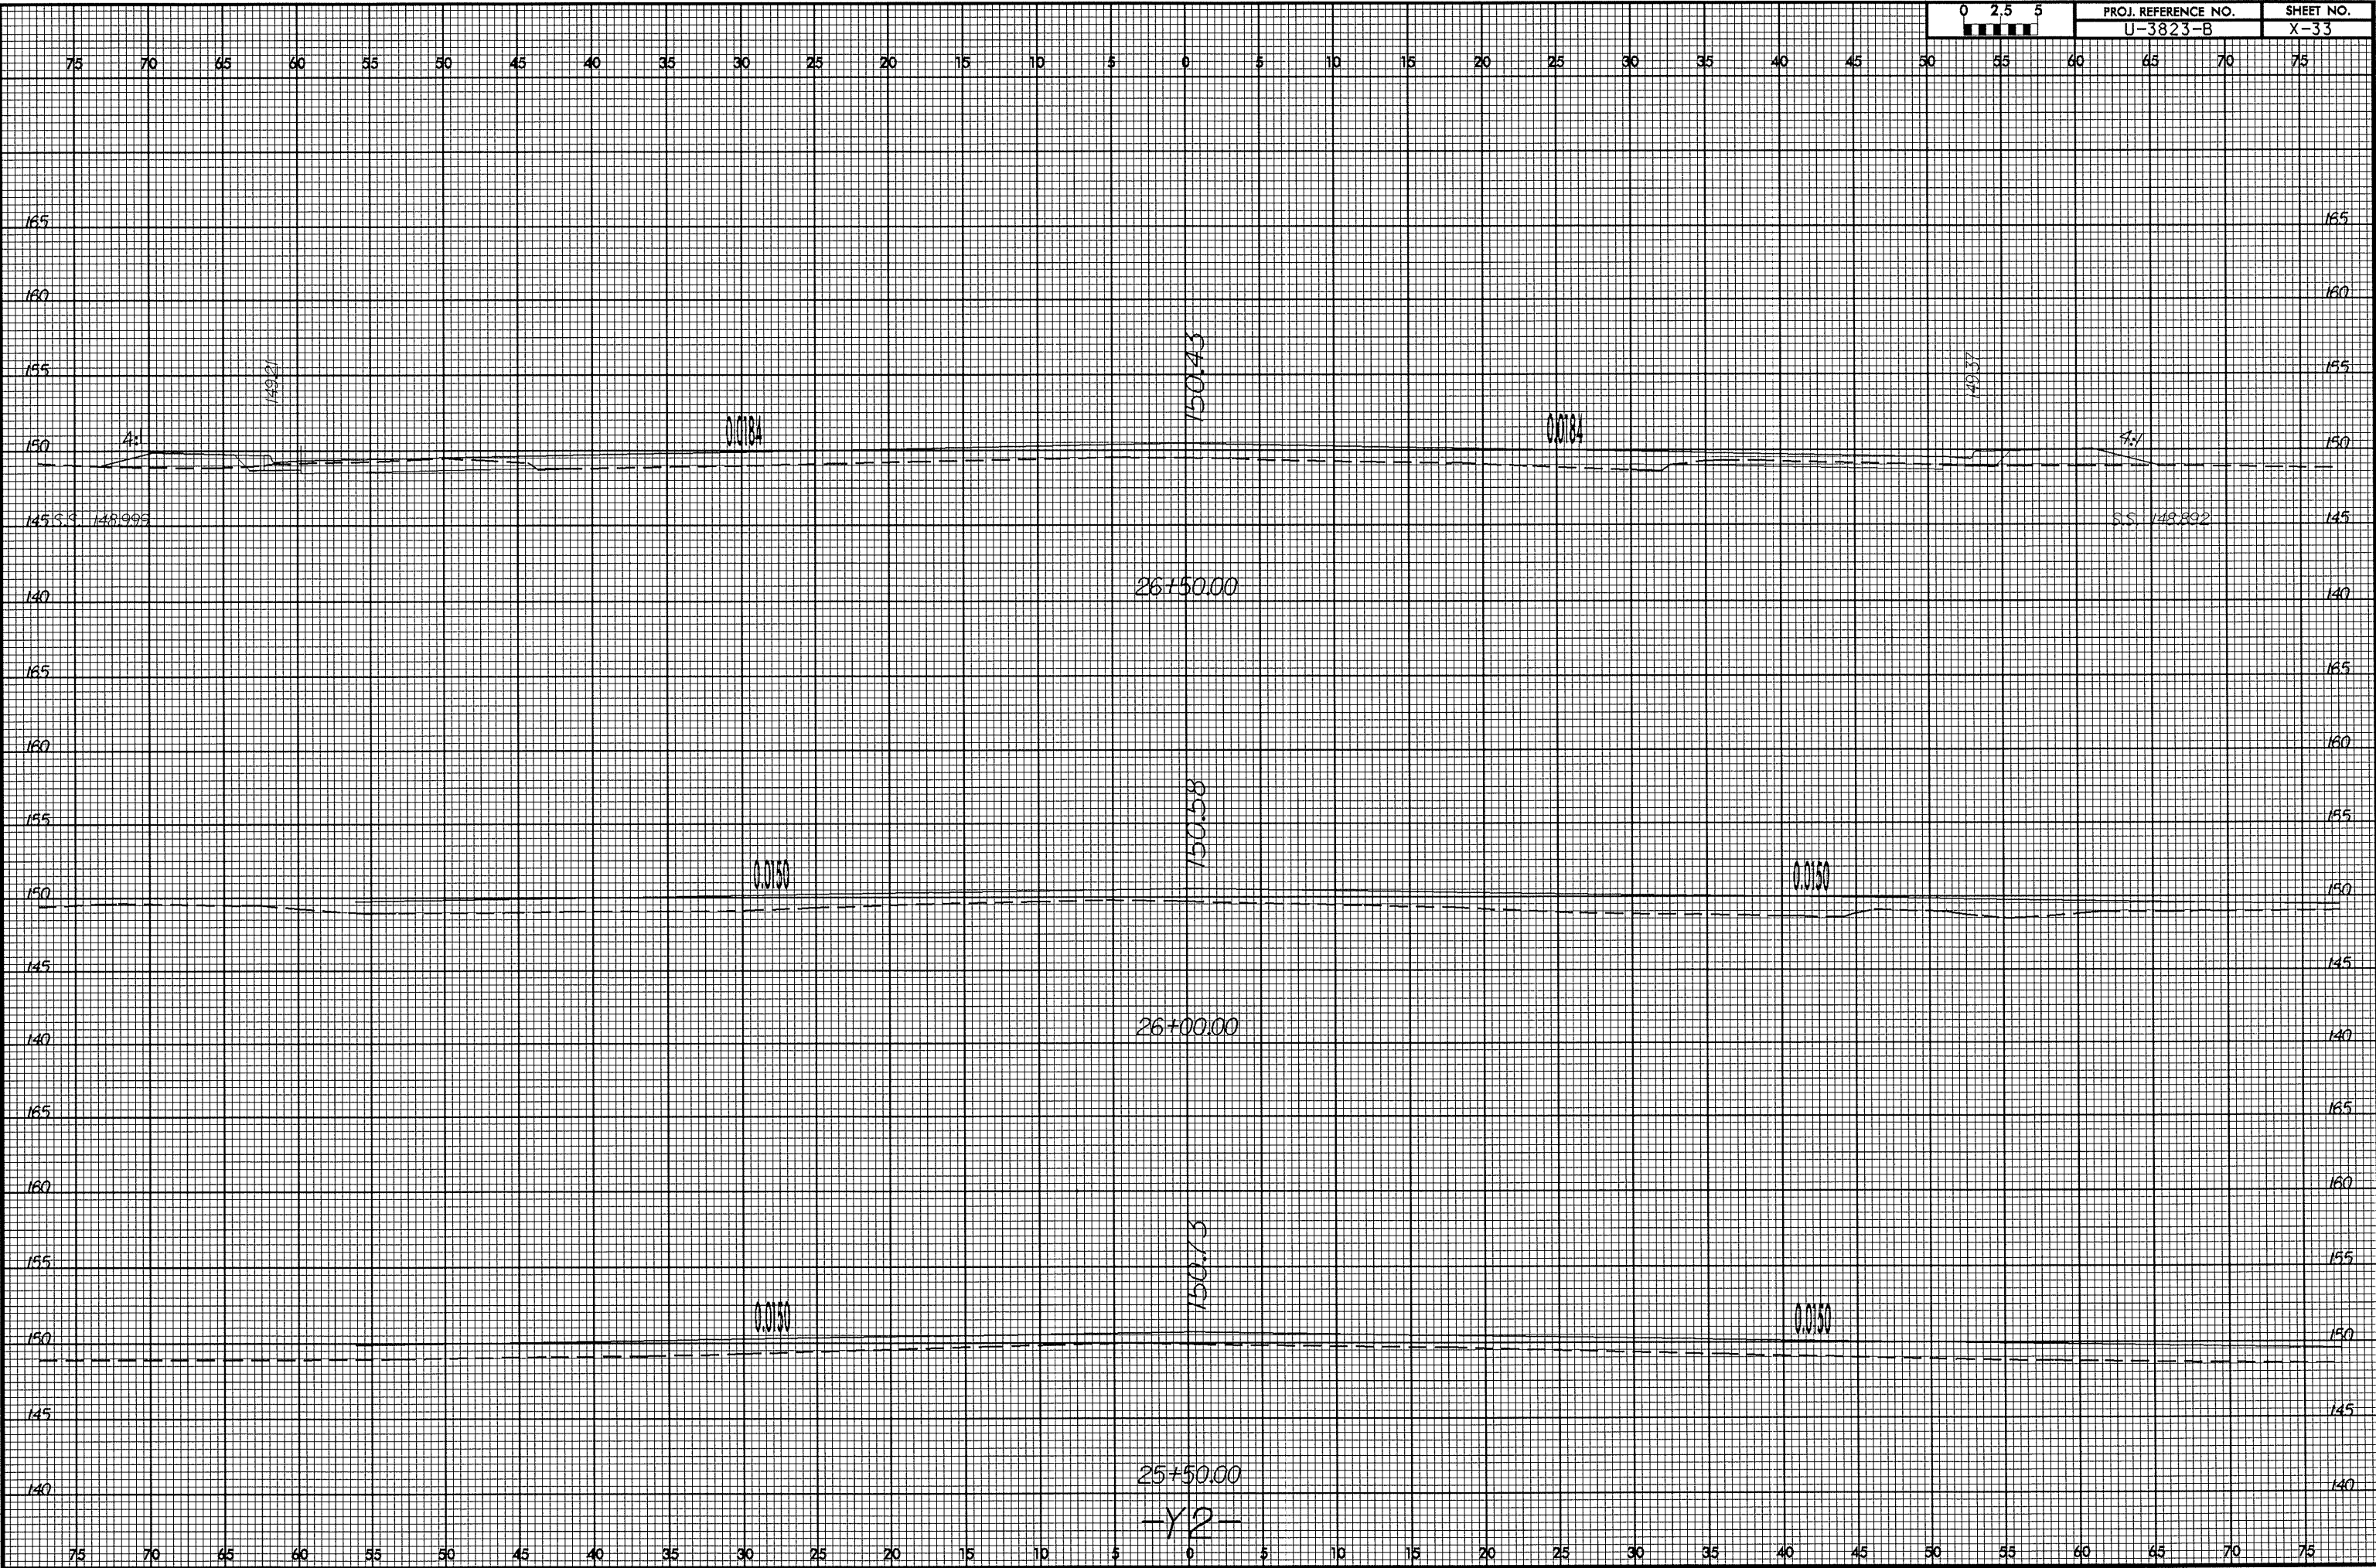

26-OCT-2005 14:31
d:\rdm\rdm\rdm\3823b.dwg
U:\001\3823b.dwg
U:\001\3823b.dwg