


8/23/99

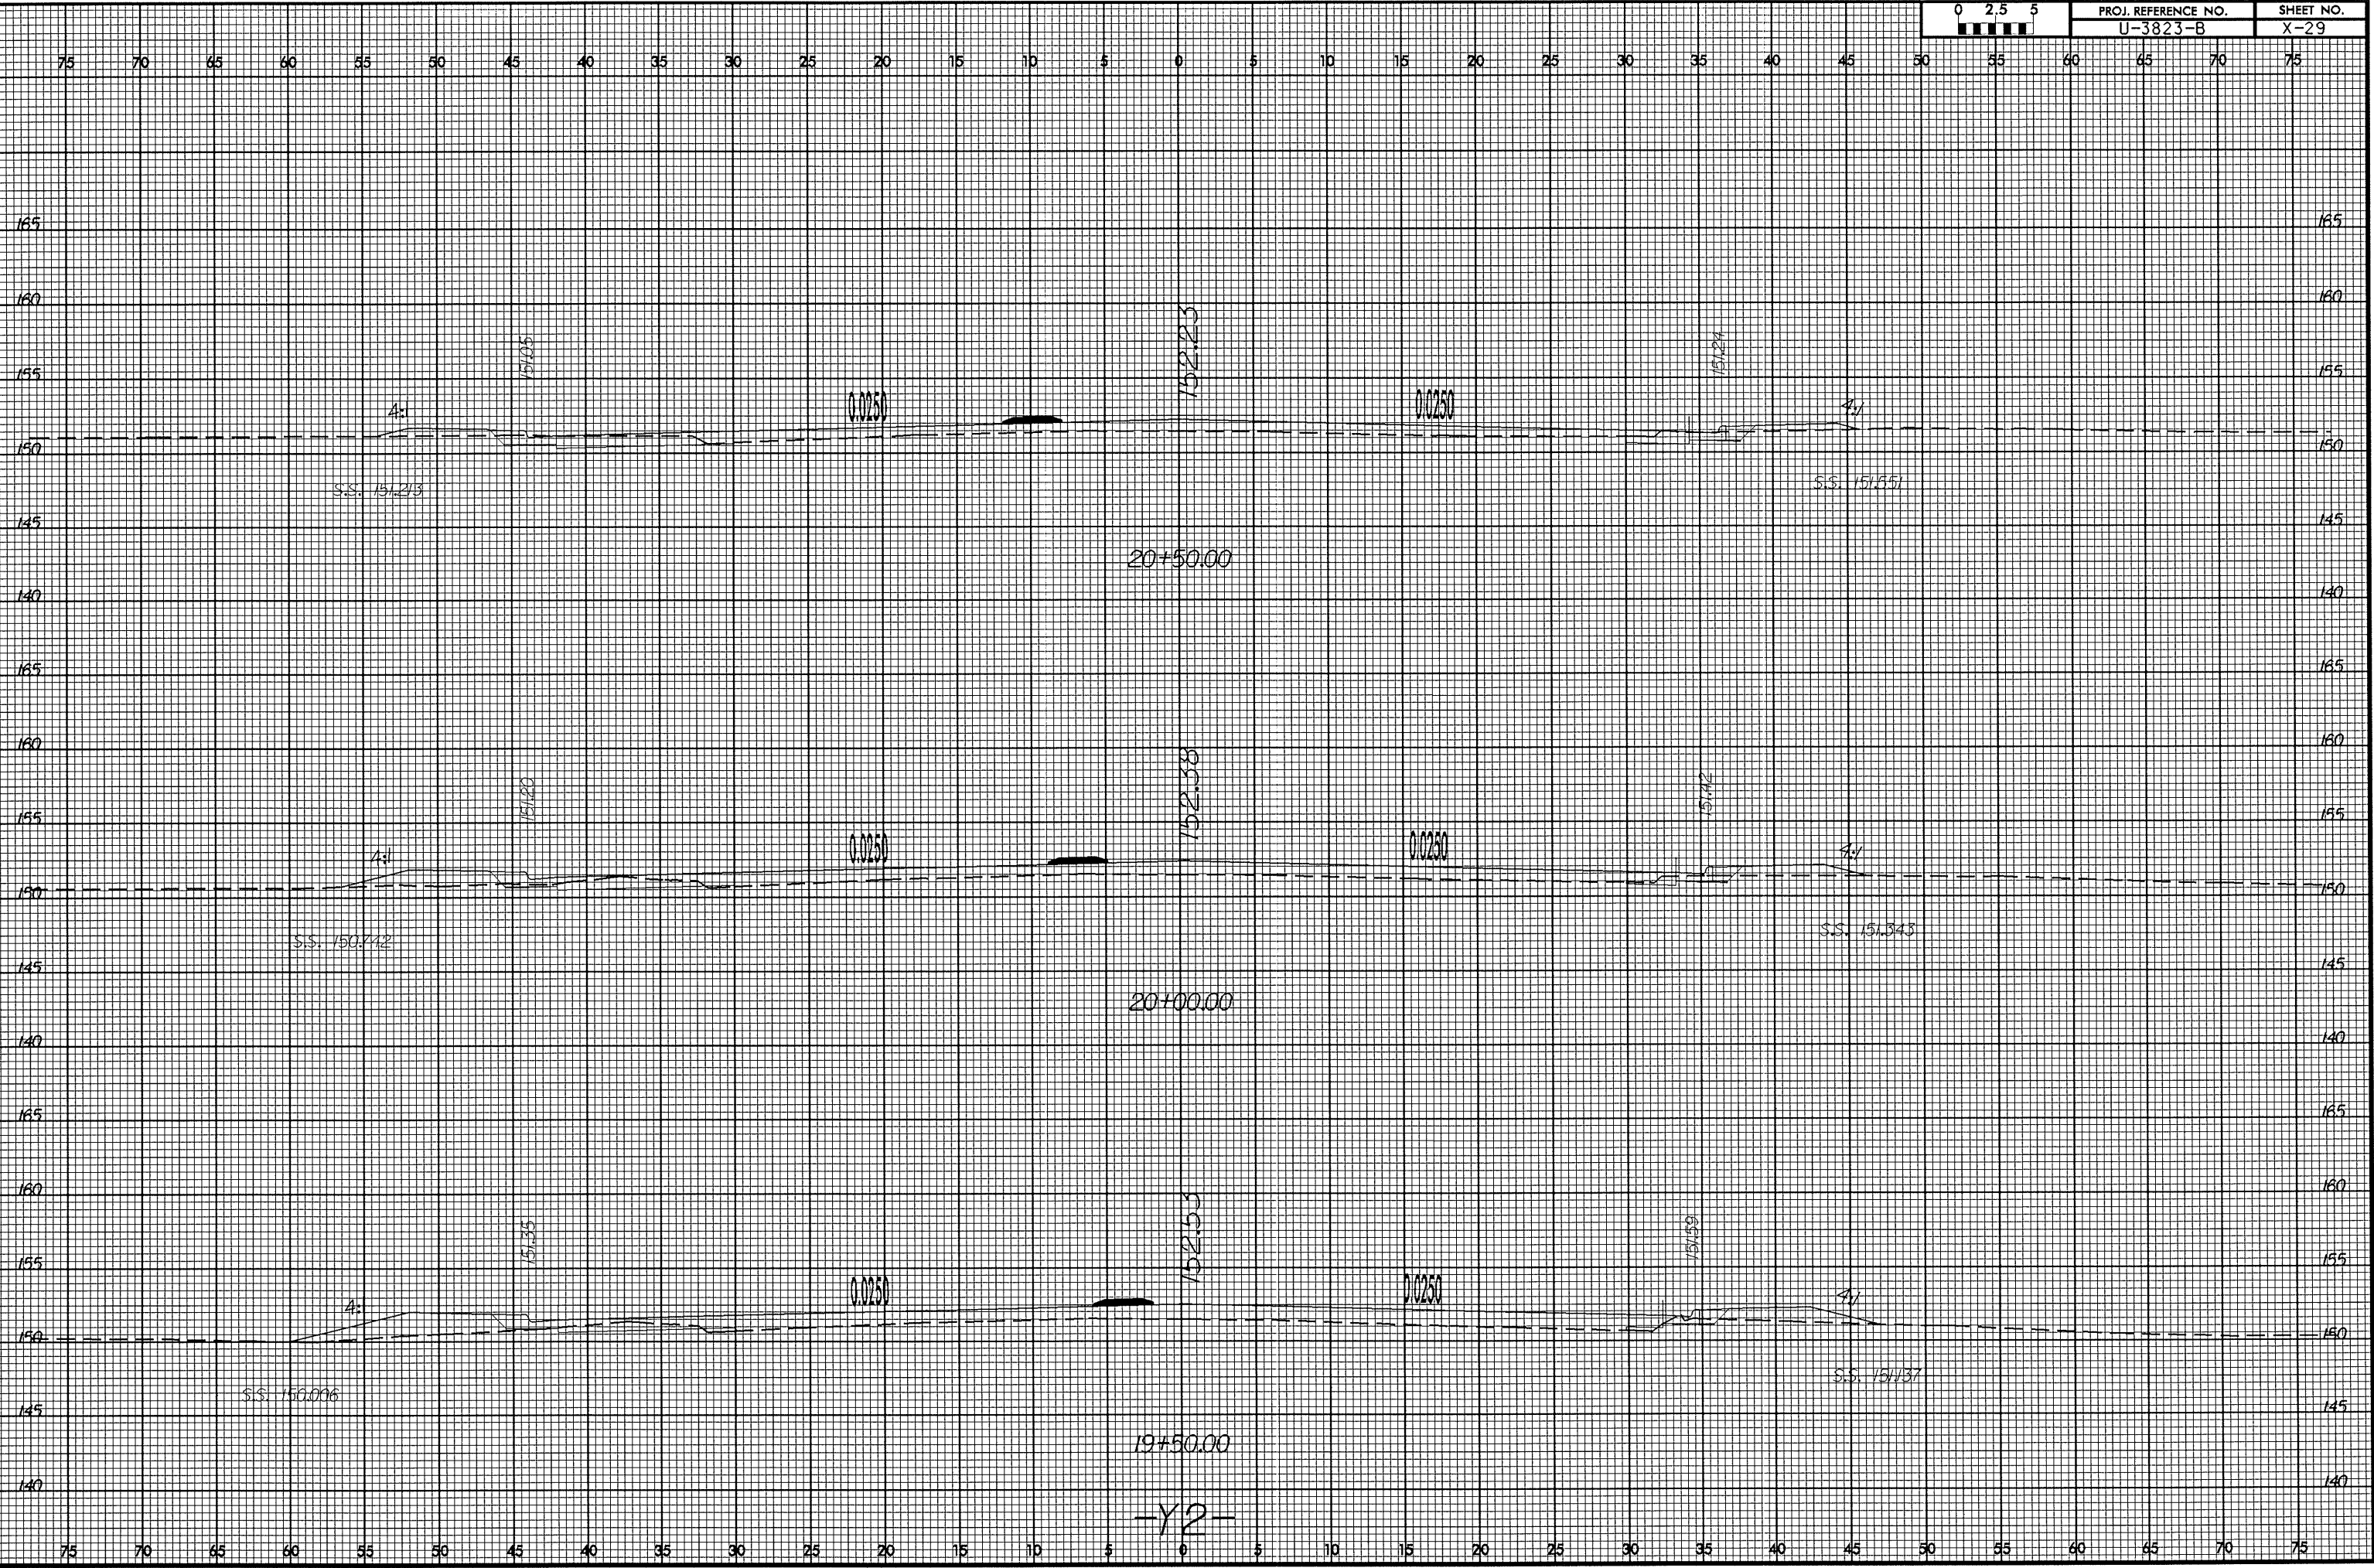

26-001-2005 14:31  
d:\cdu\rdw\du\3823\proj\3823b\_cddc4\_xpl\_12.dgn  
de thm dge