


8/23/99

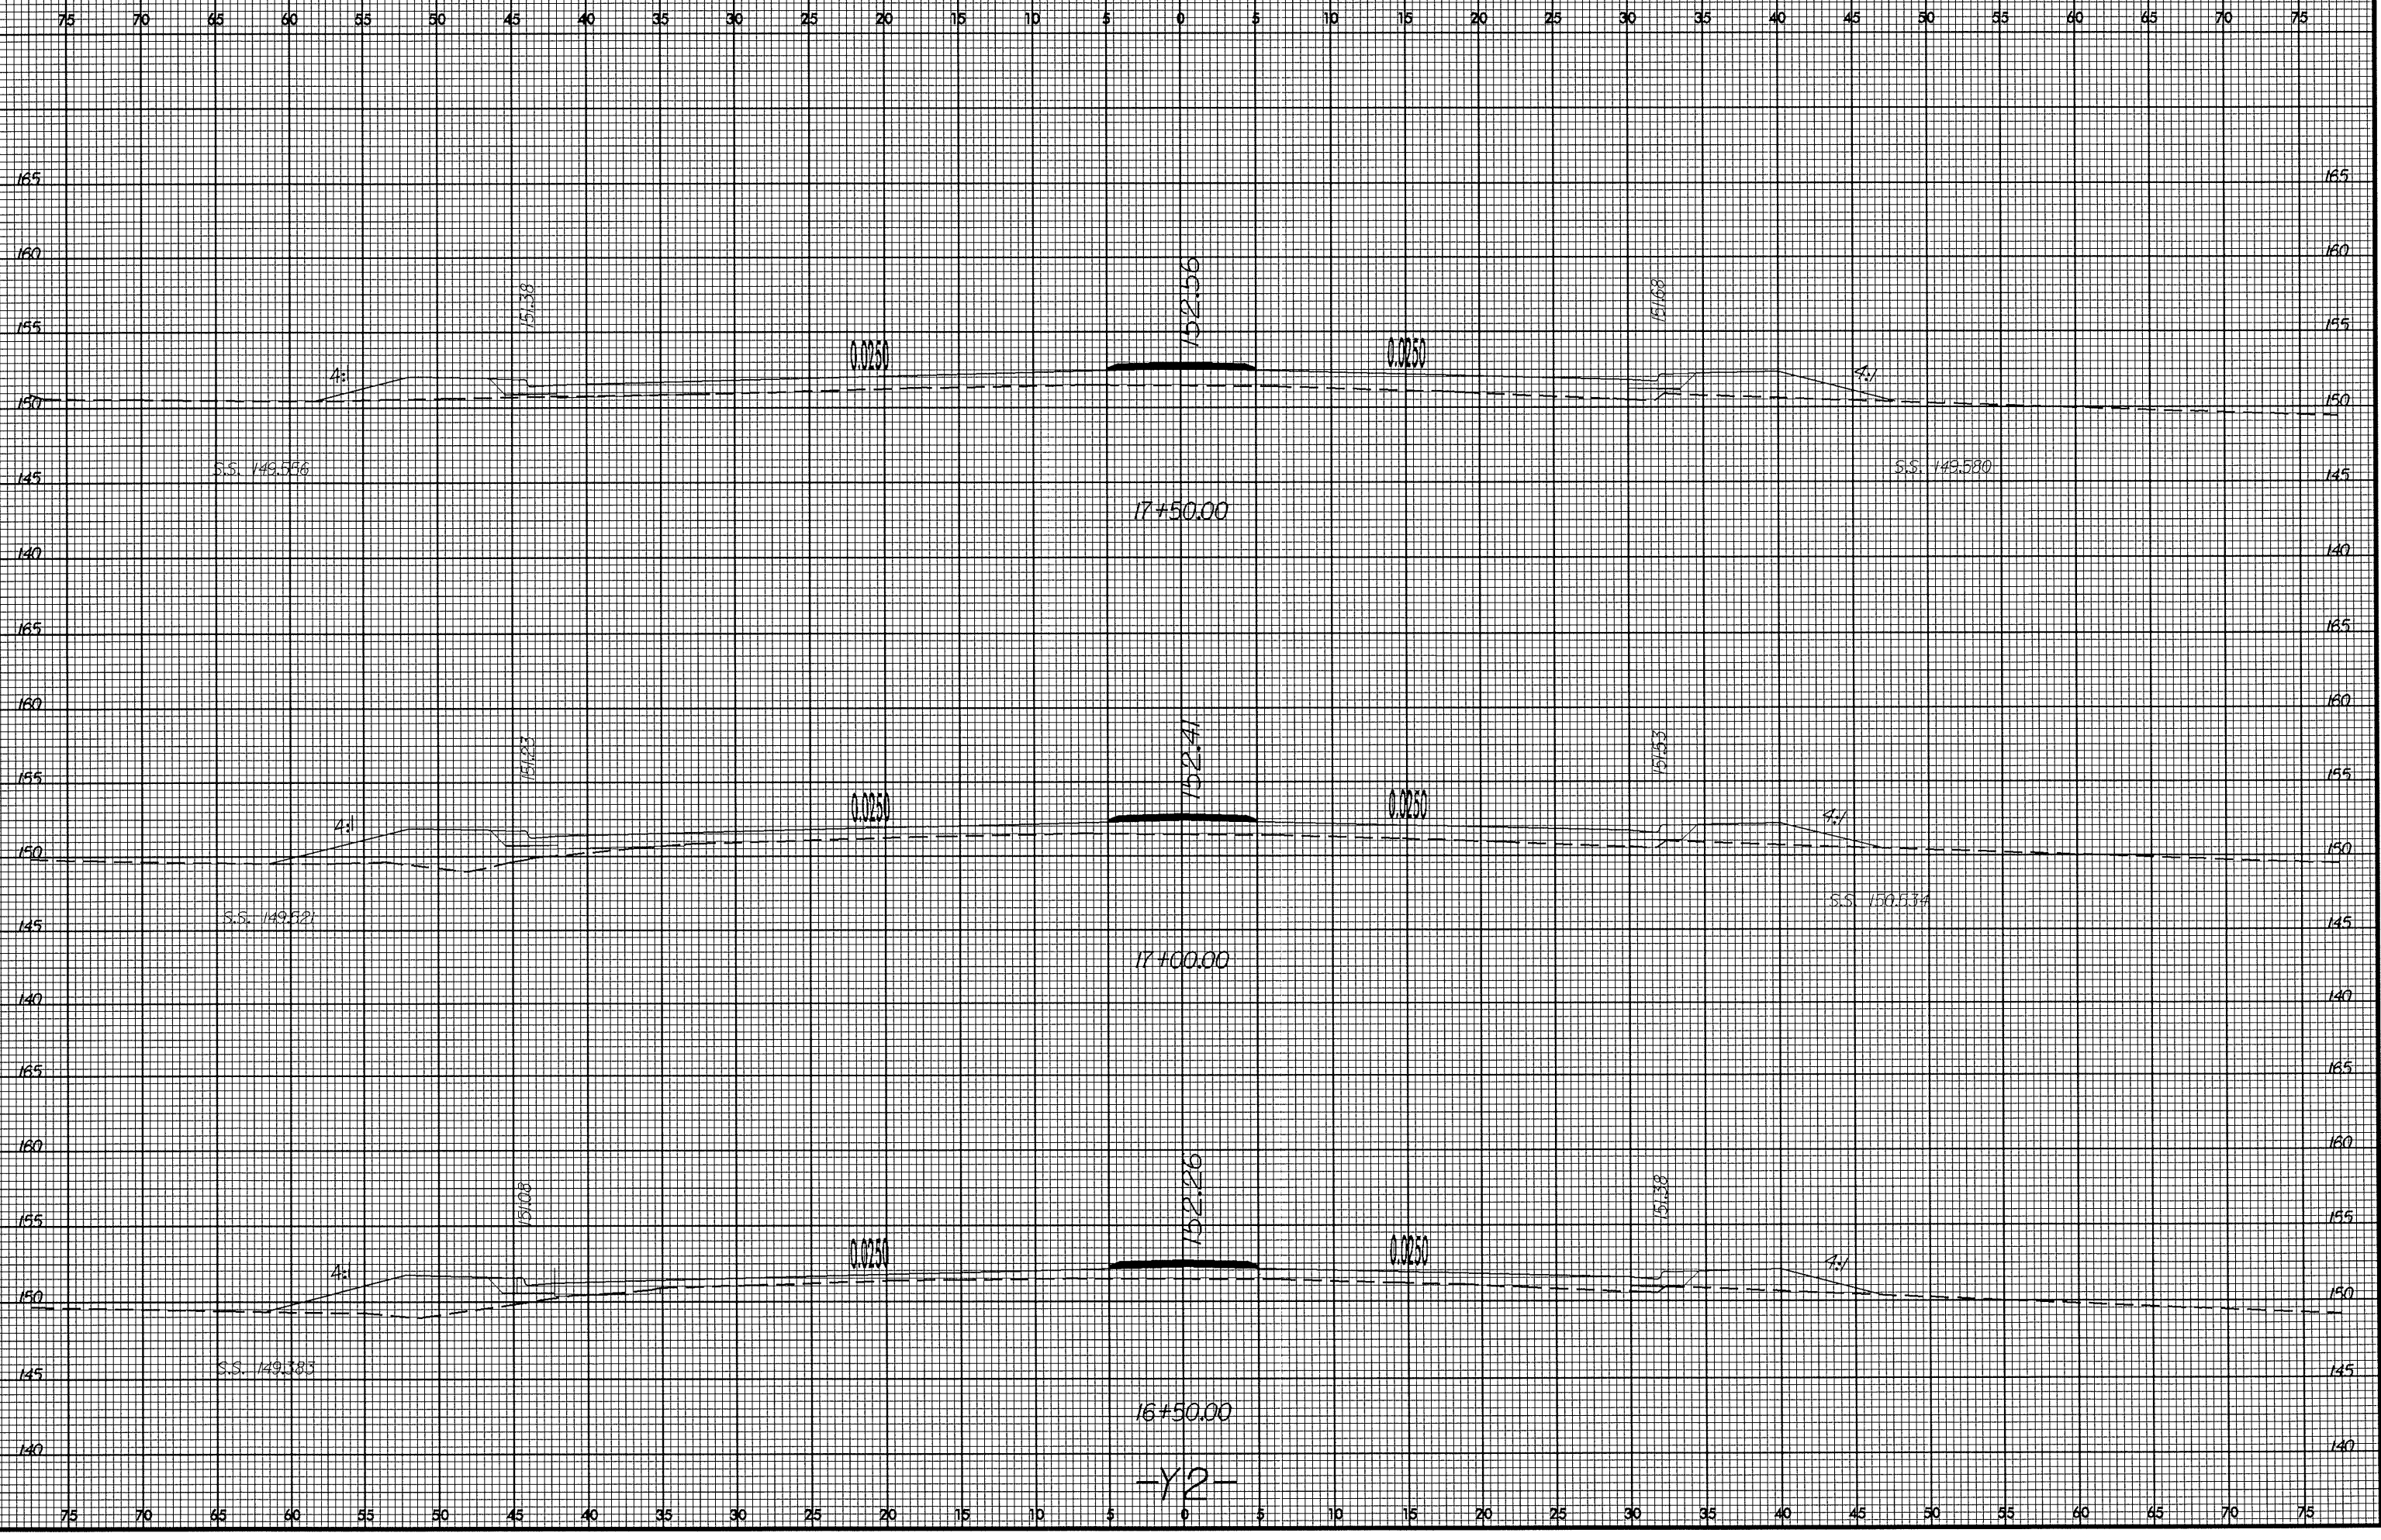

26-OCT-2005 14:31
 C:\pwork\3823\proj\3823b_dloc4_xpl_u2.dgn
 User: N001-C7487EE36