


8/23/99

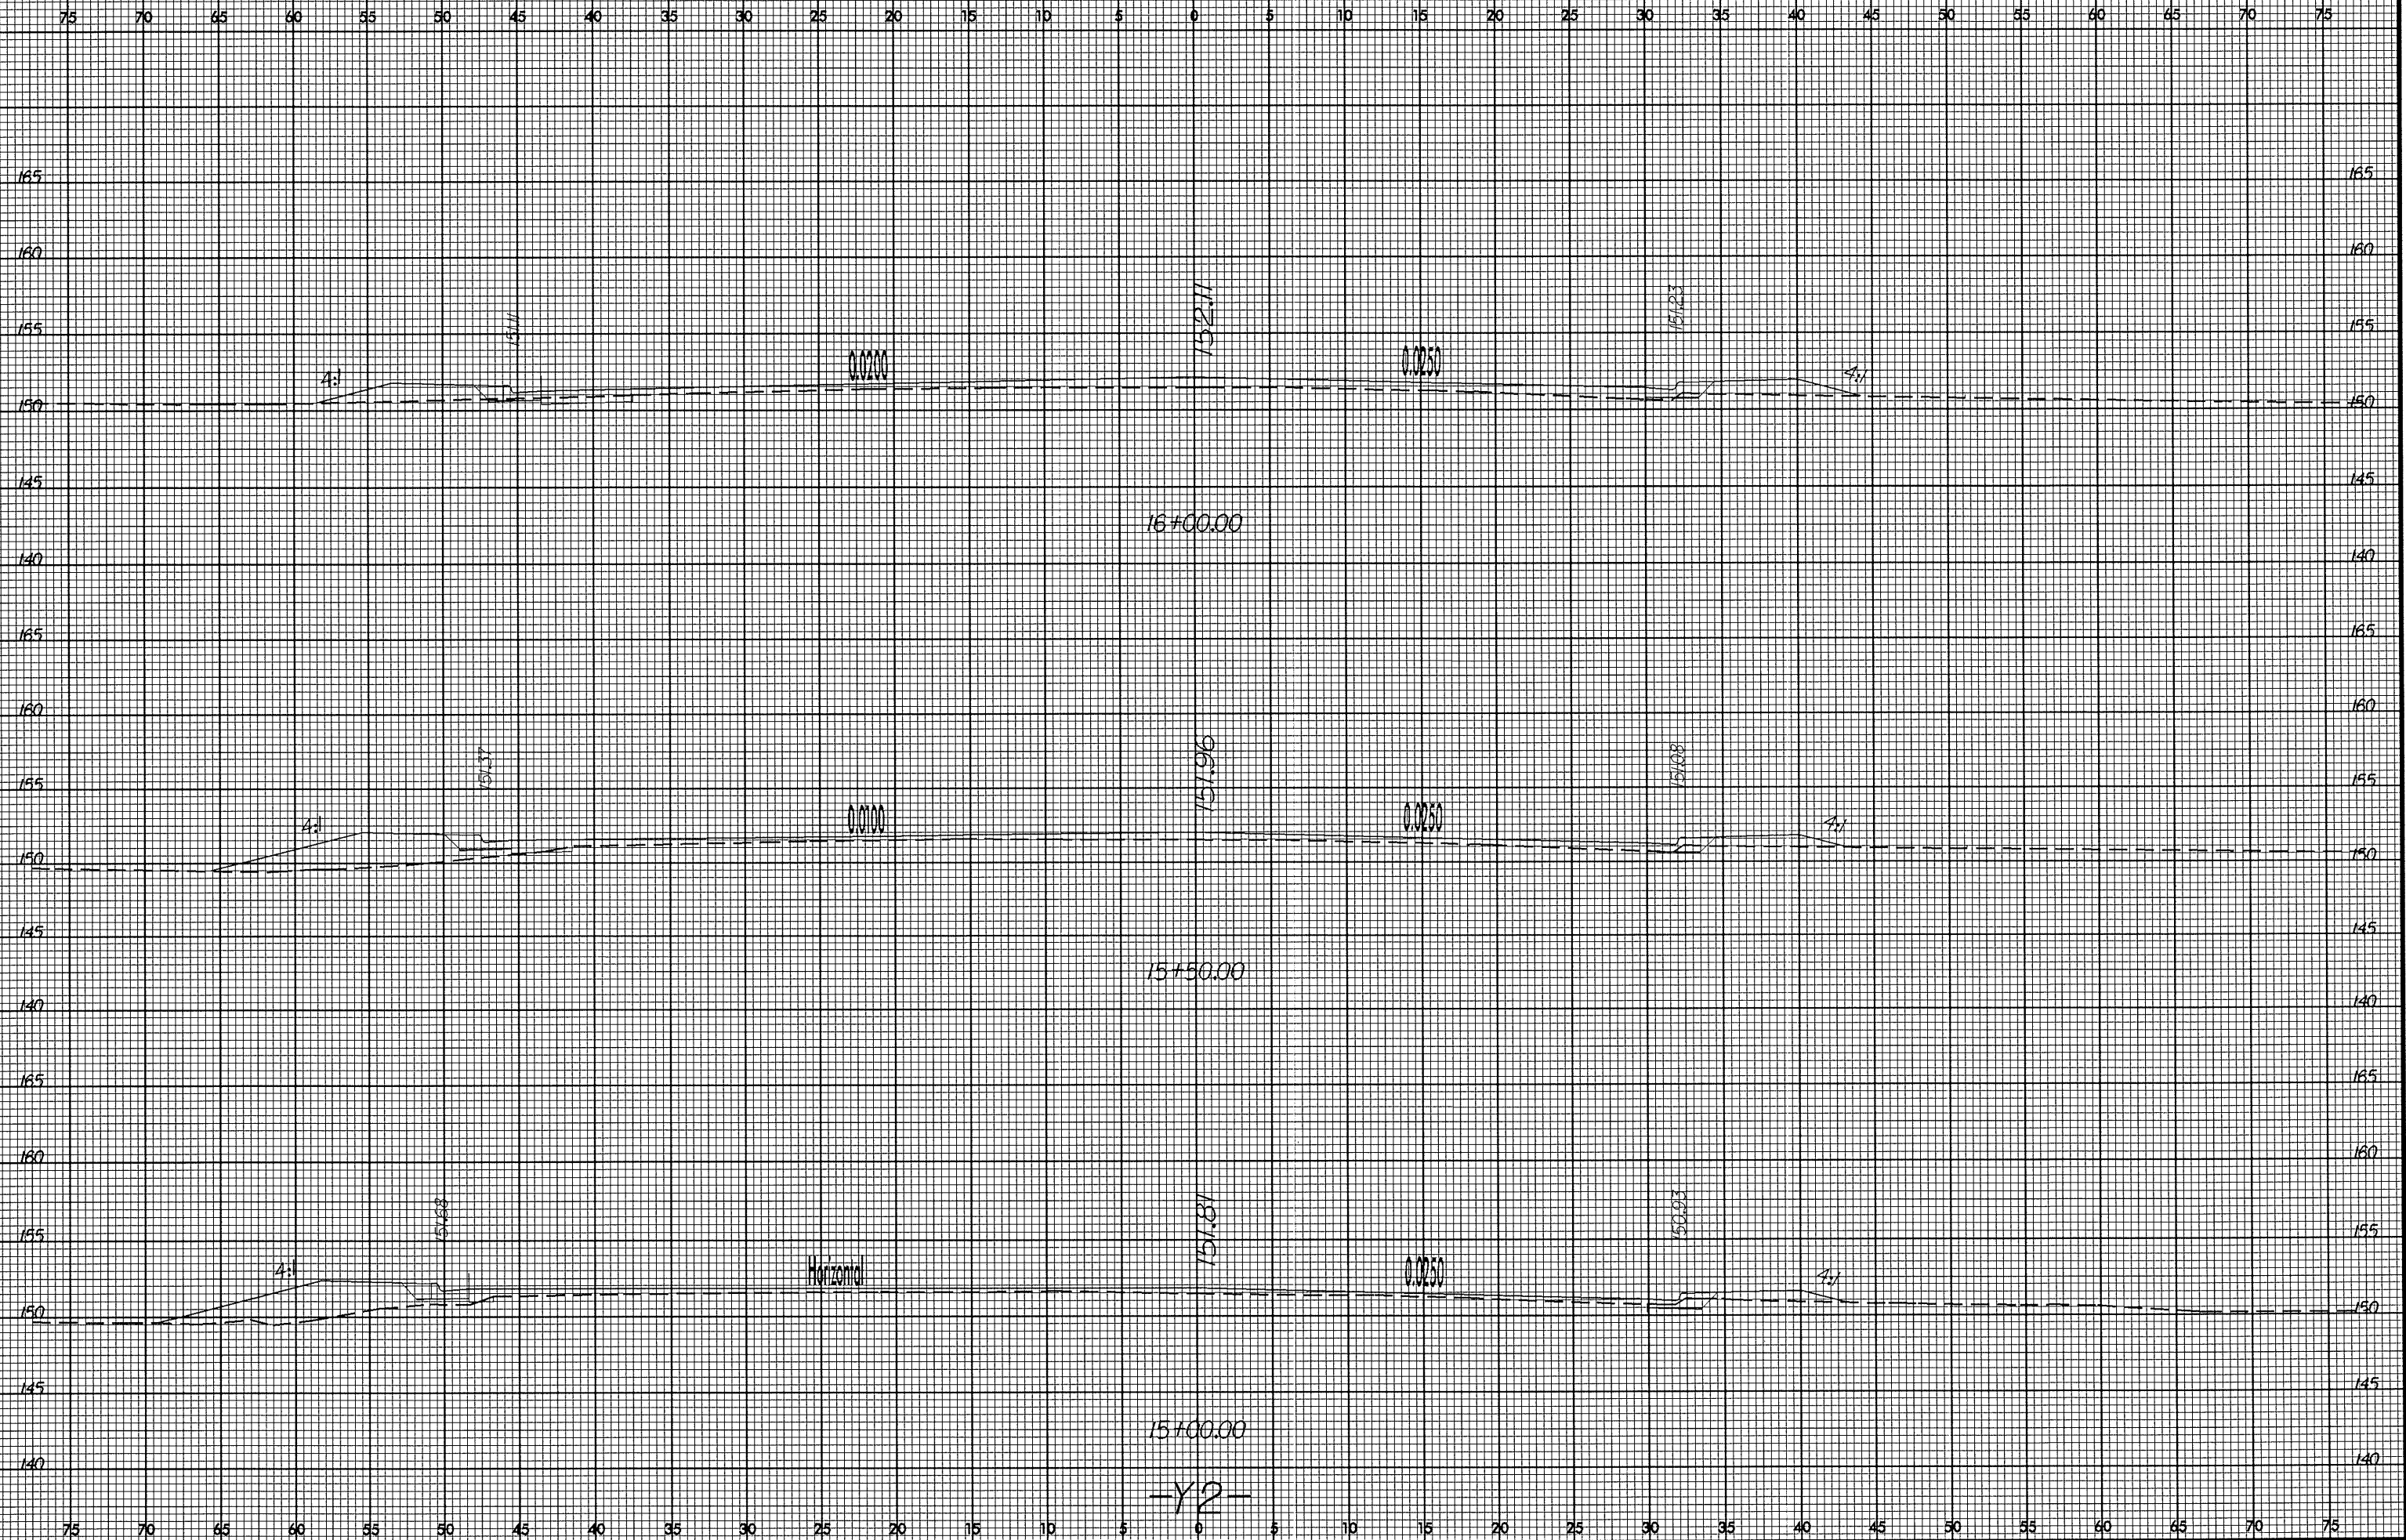

26-OCT-2005 14:31
C:\Users\user\Documents\3823\3823b.dwg
U-3823-B.dwg
U-3823-B.dwg

-Y2-