


8/23/99

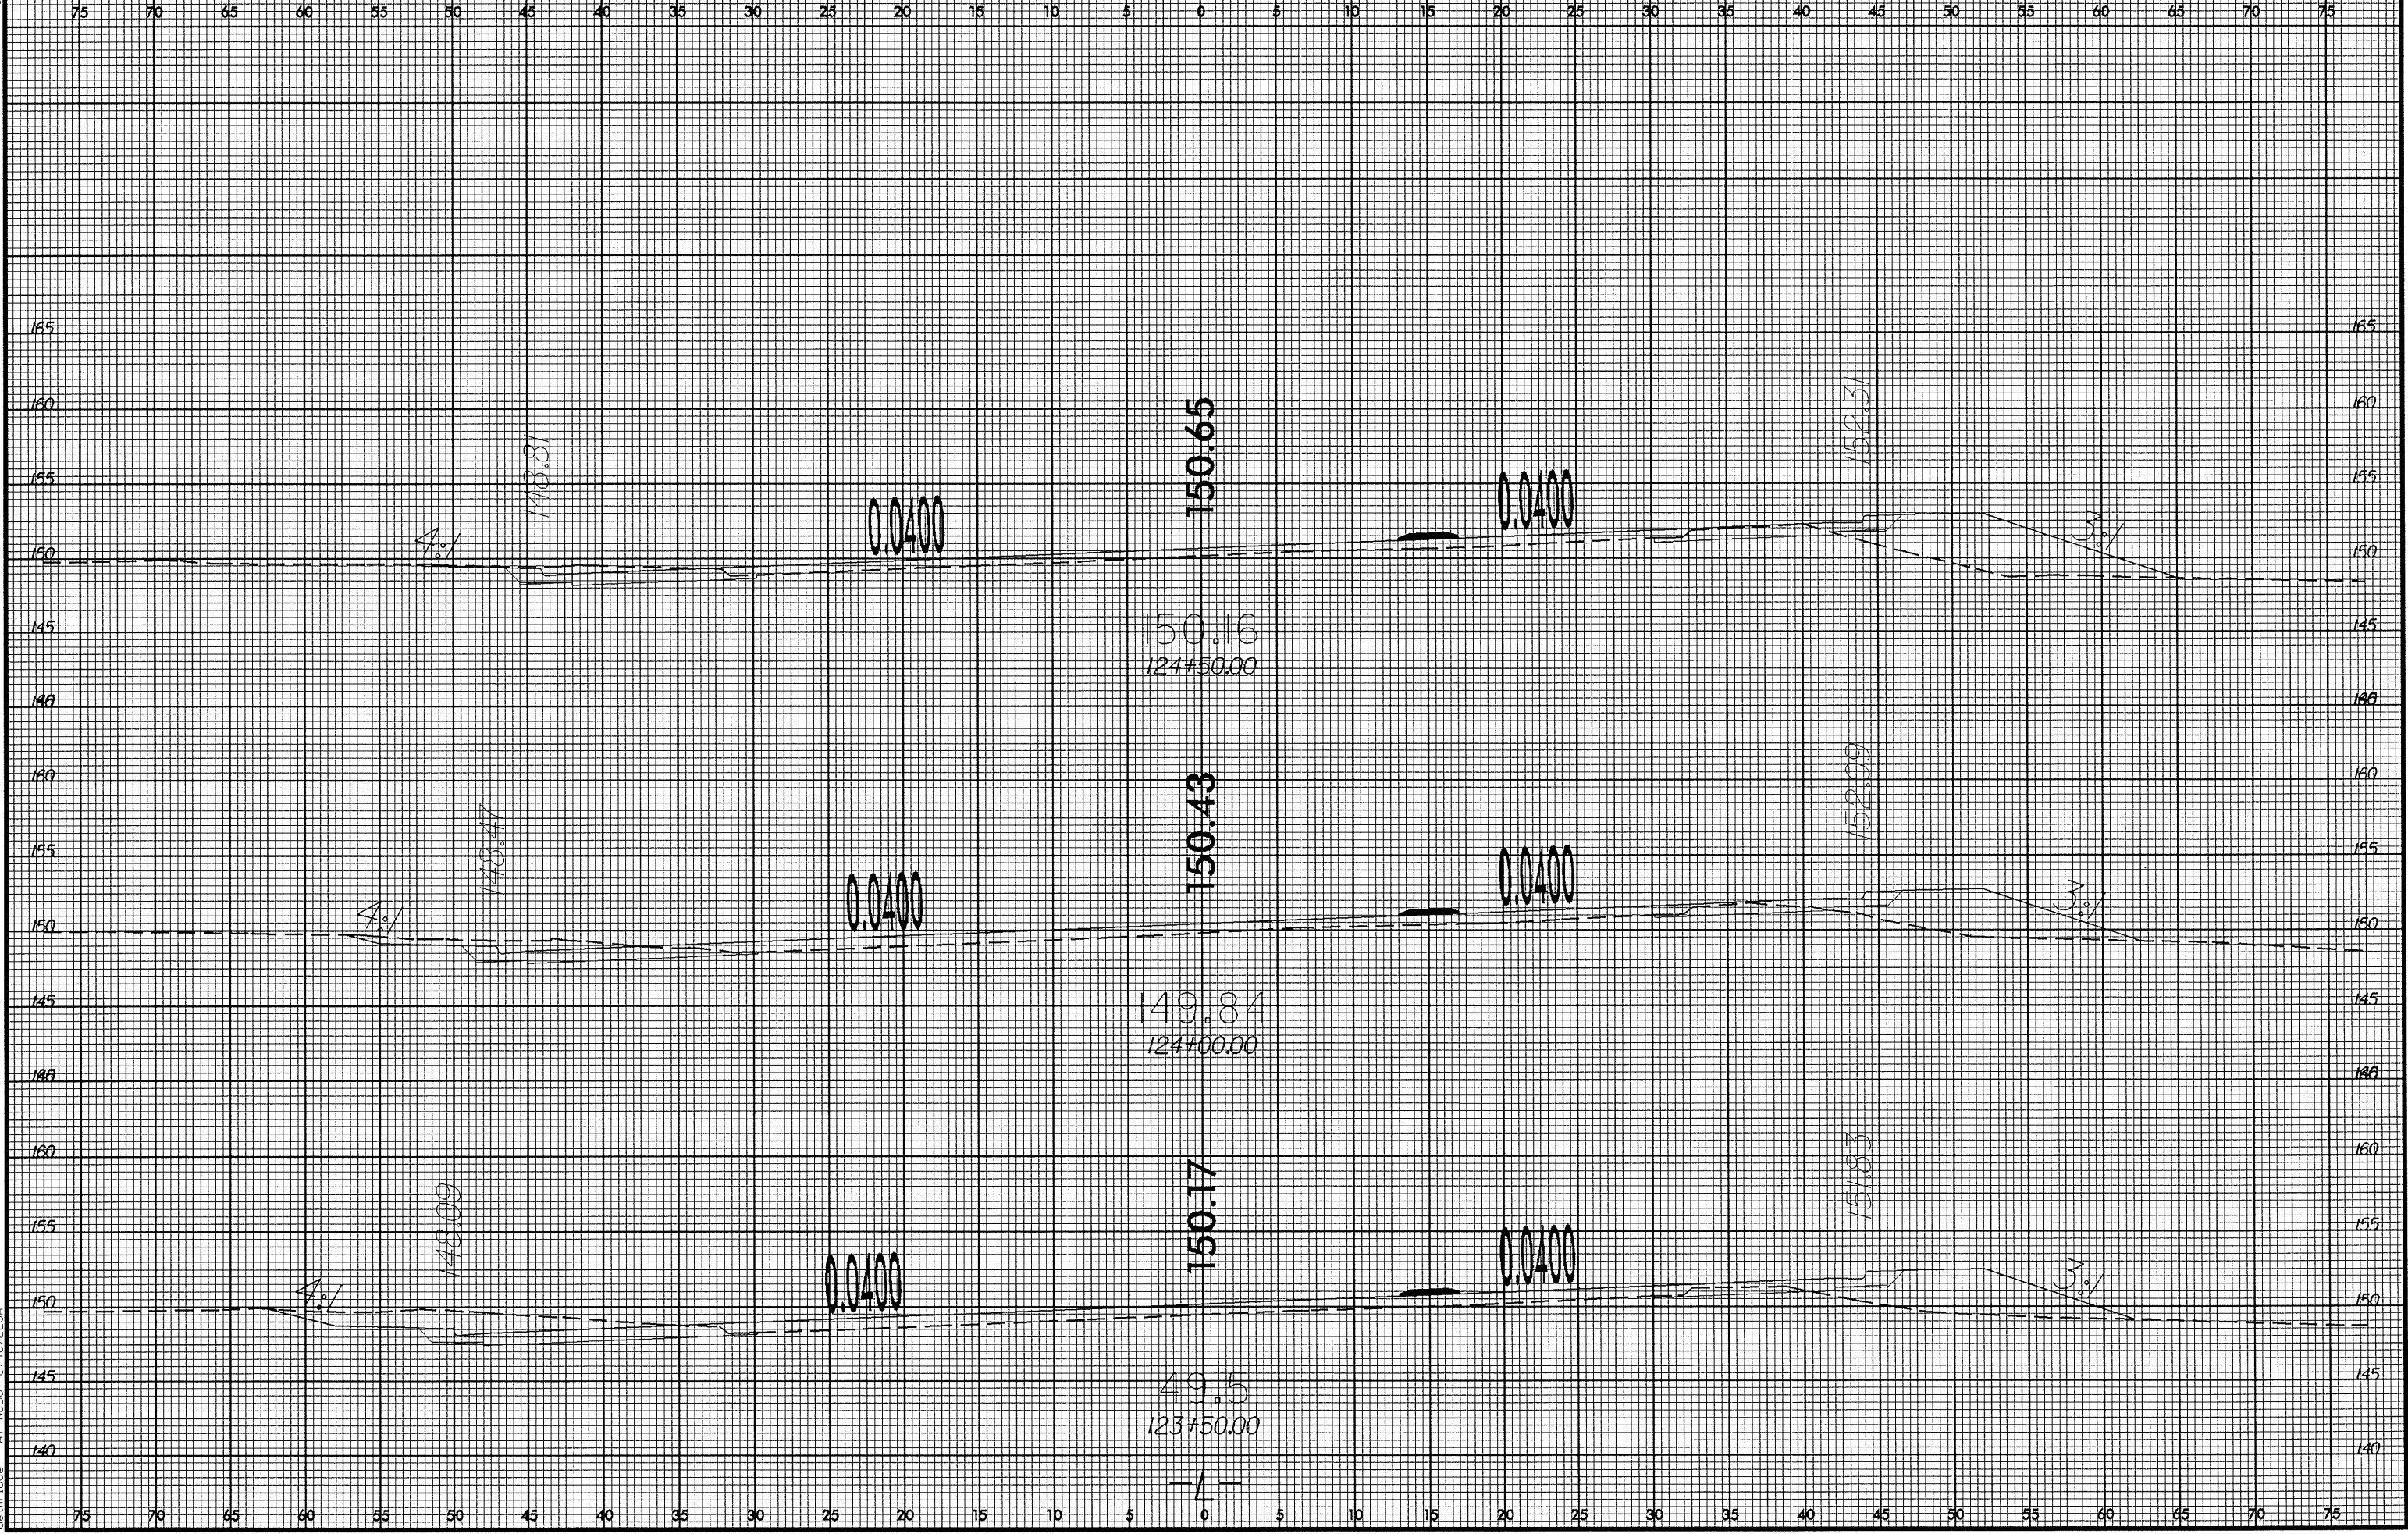

26-OCT-2005 14:30  
C:\Users\... \3823b-ddc4-xp\1.3.dgn  
dwg