


8/23/99

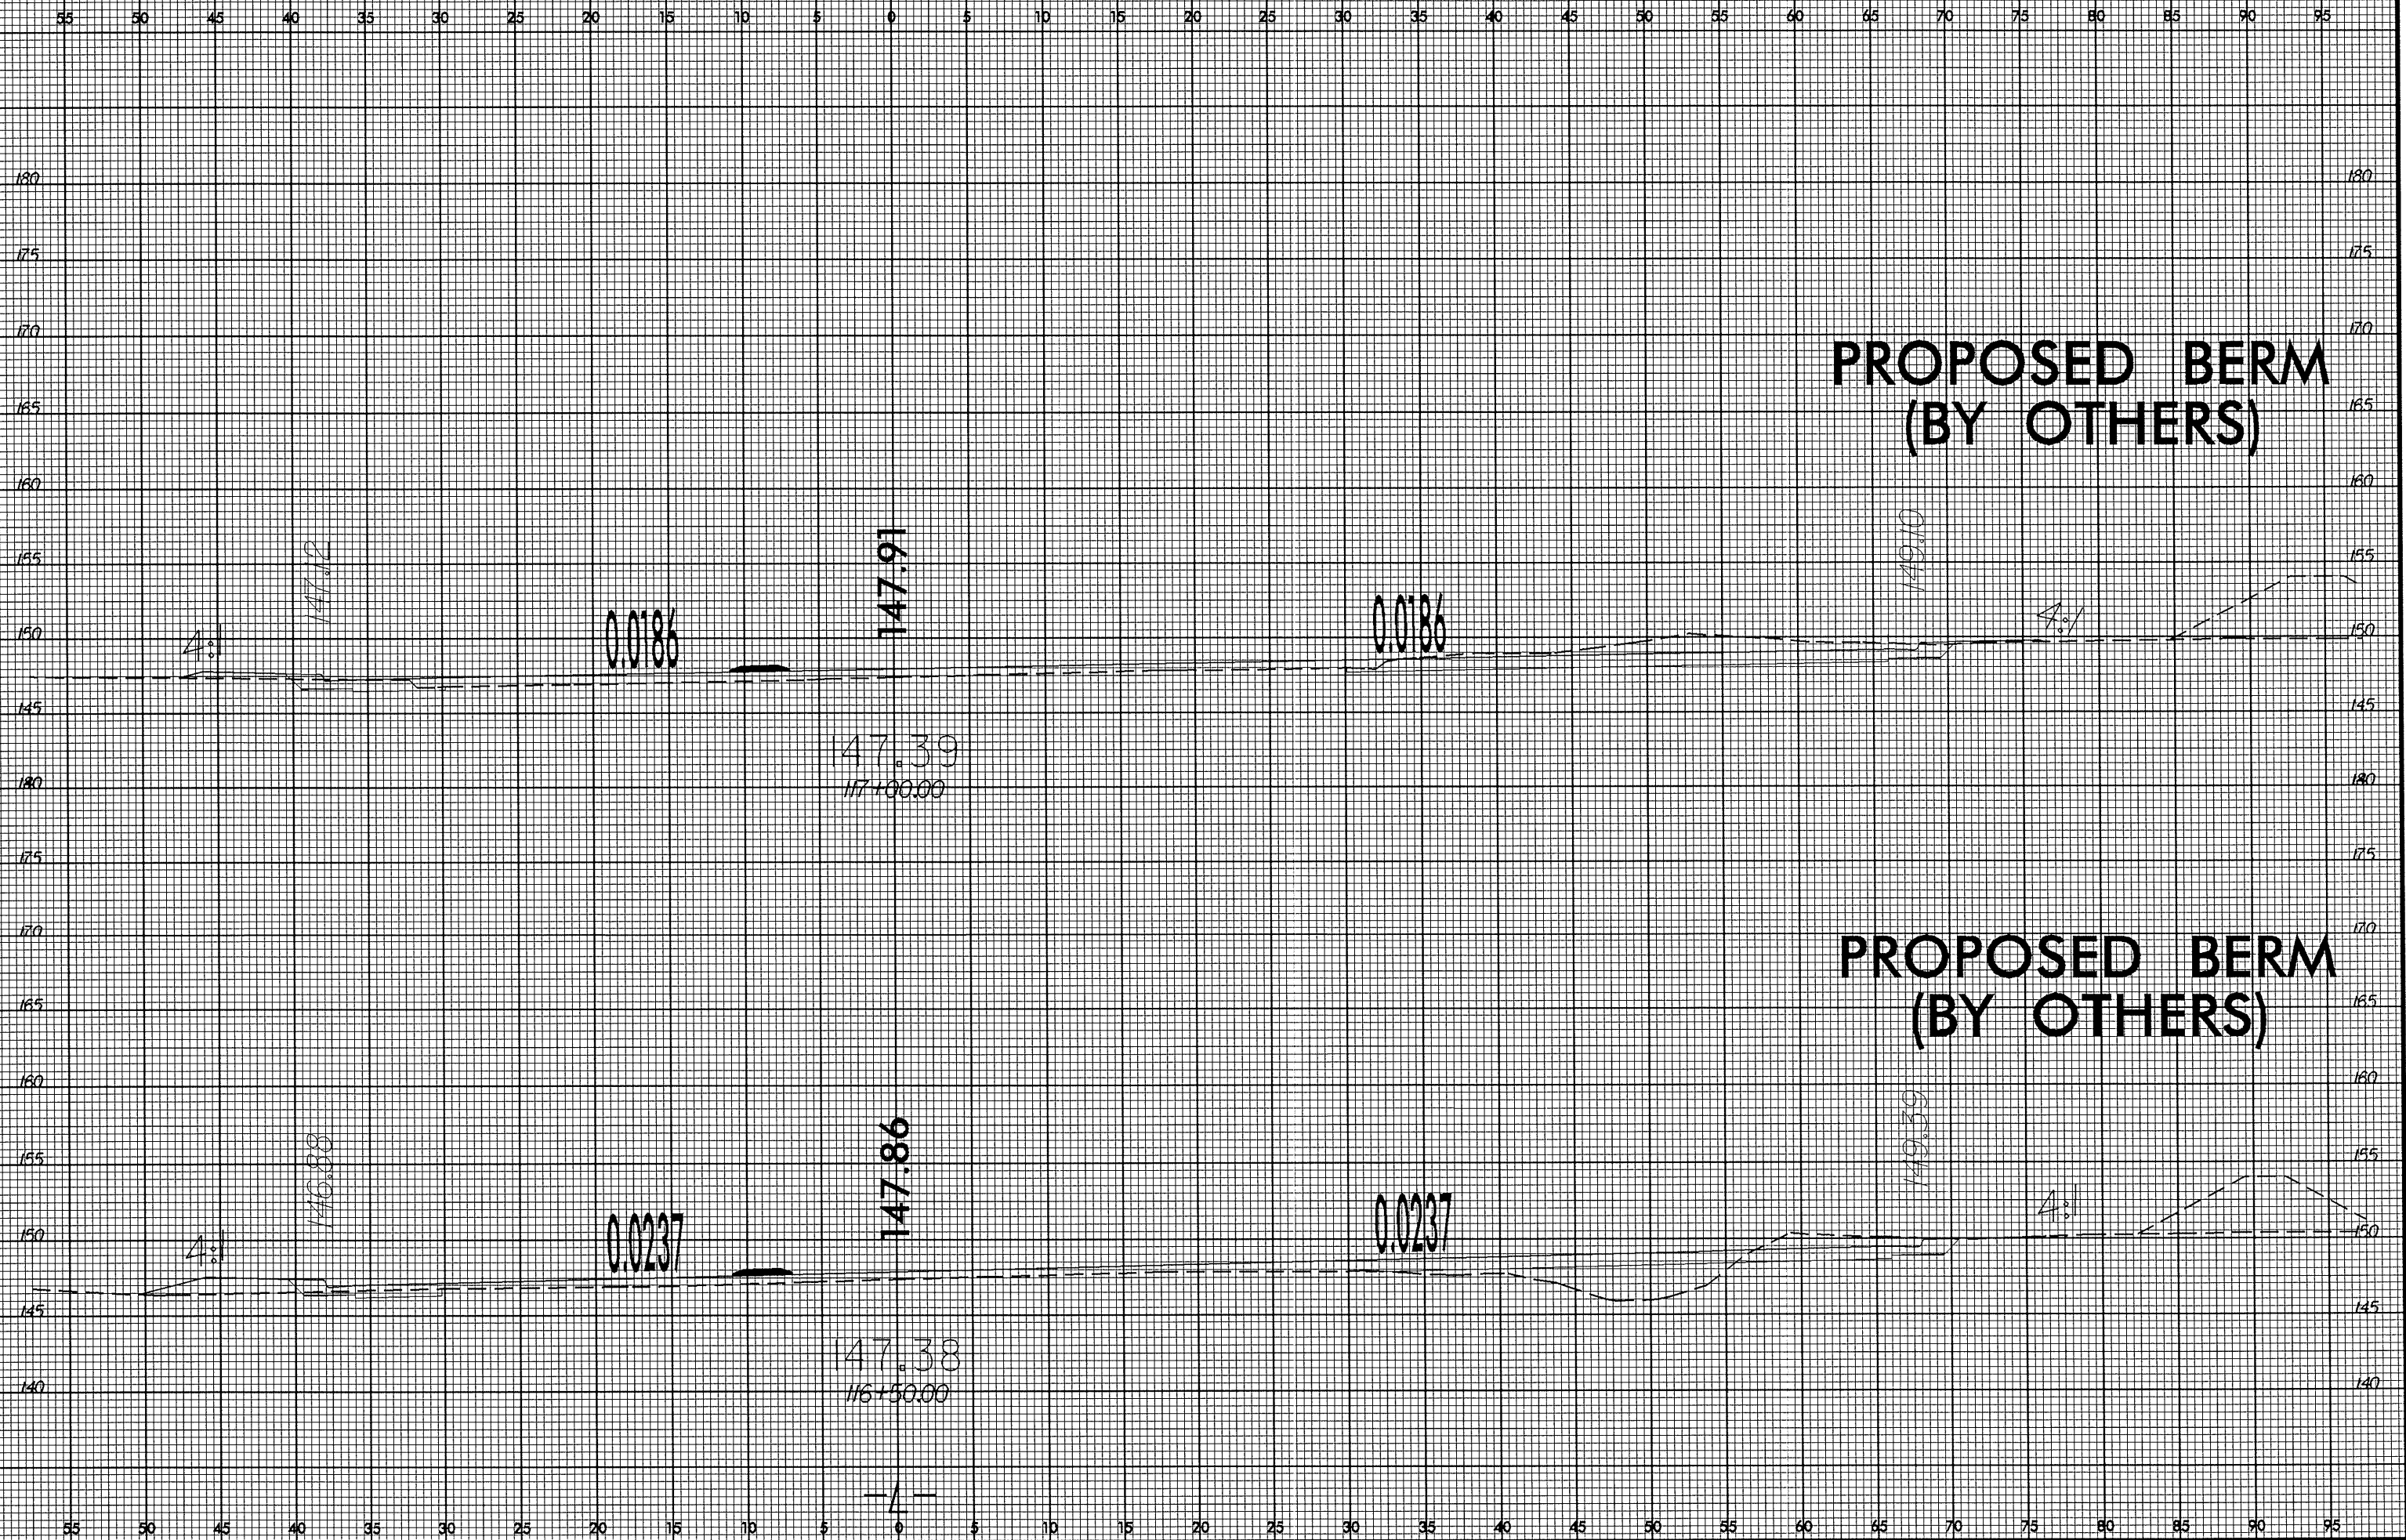

26-OCT-2005 14:30
c:\p001\3823b\3823b.dwg
c:\p001\3823b\3823b.dwg
c:\p001\3823b\3823b.dwg