


8/23/95

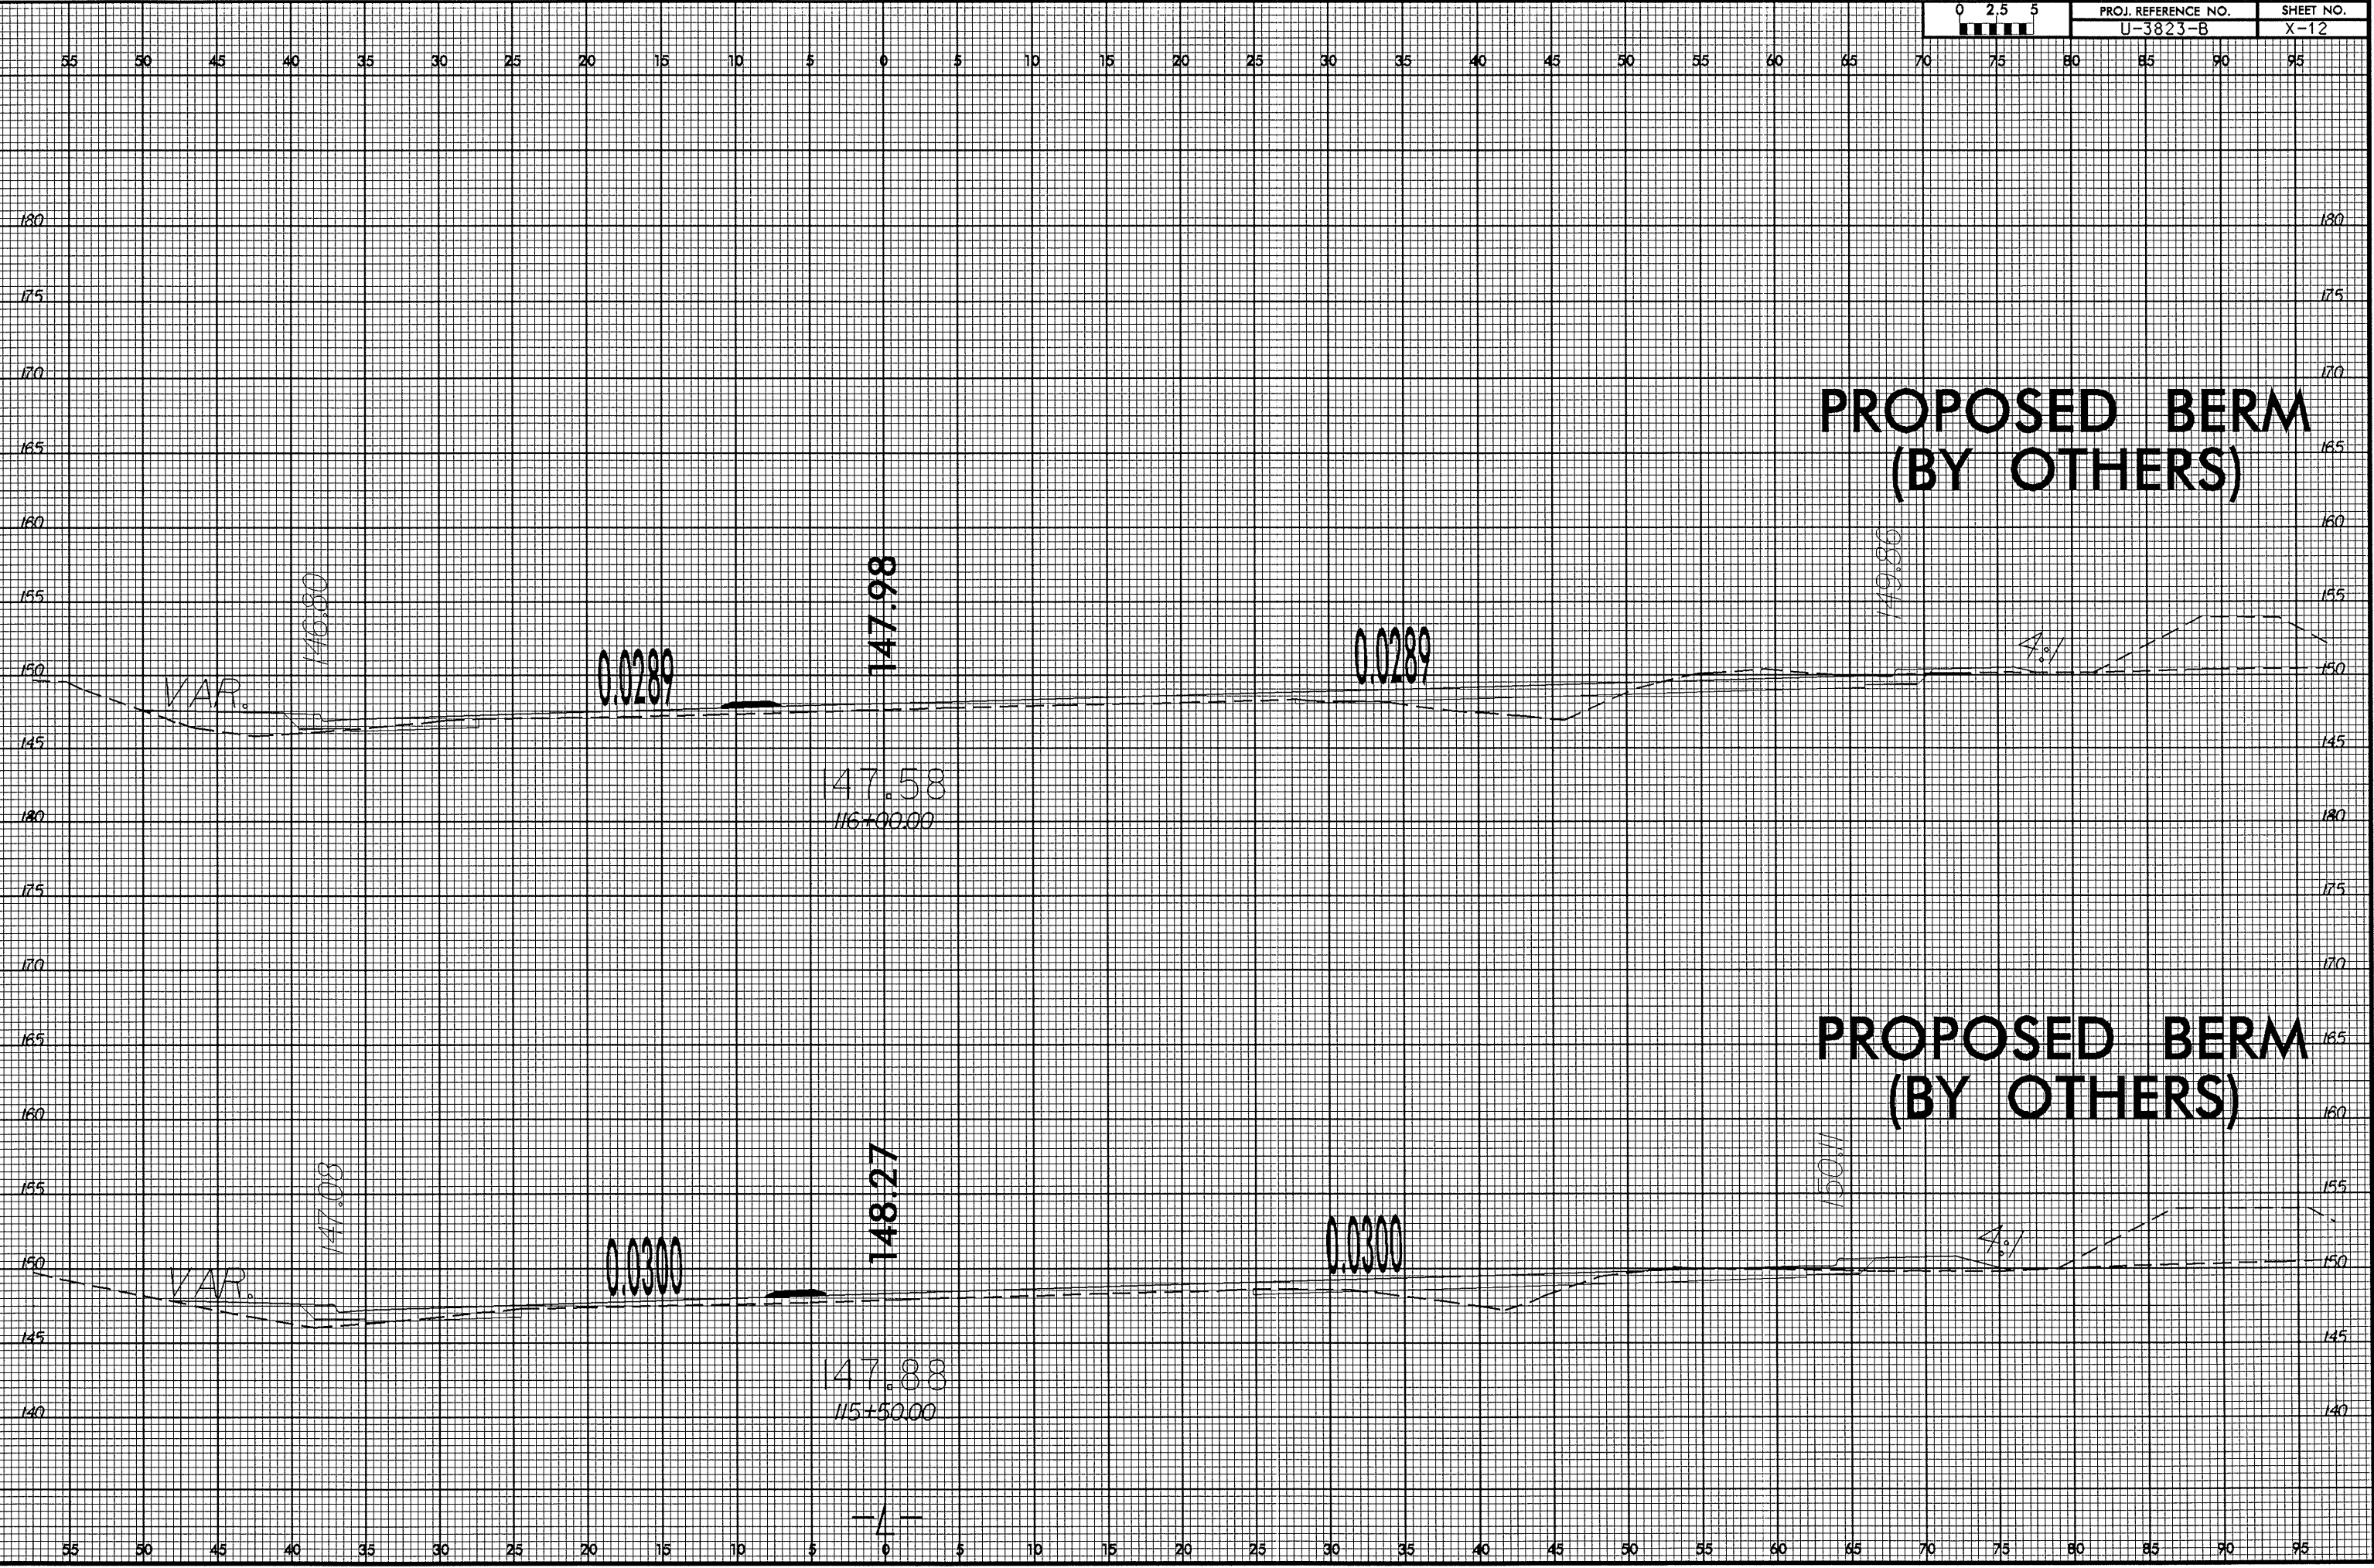

26-01 1-2005 1430
C:\Users\N\Documents\3823b.dde4.xpl.1.2.dgn
11/20/05 11:28:23 AM