


8/23/99

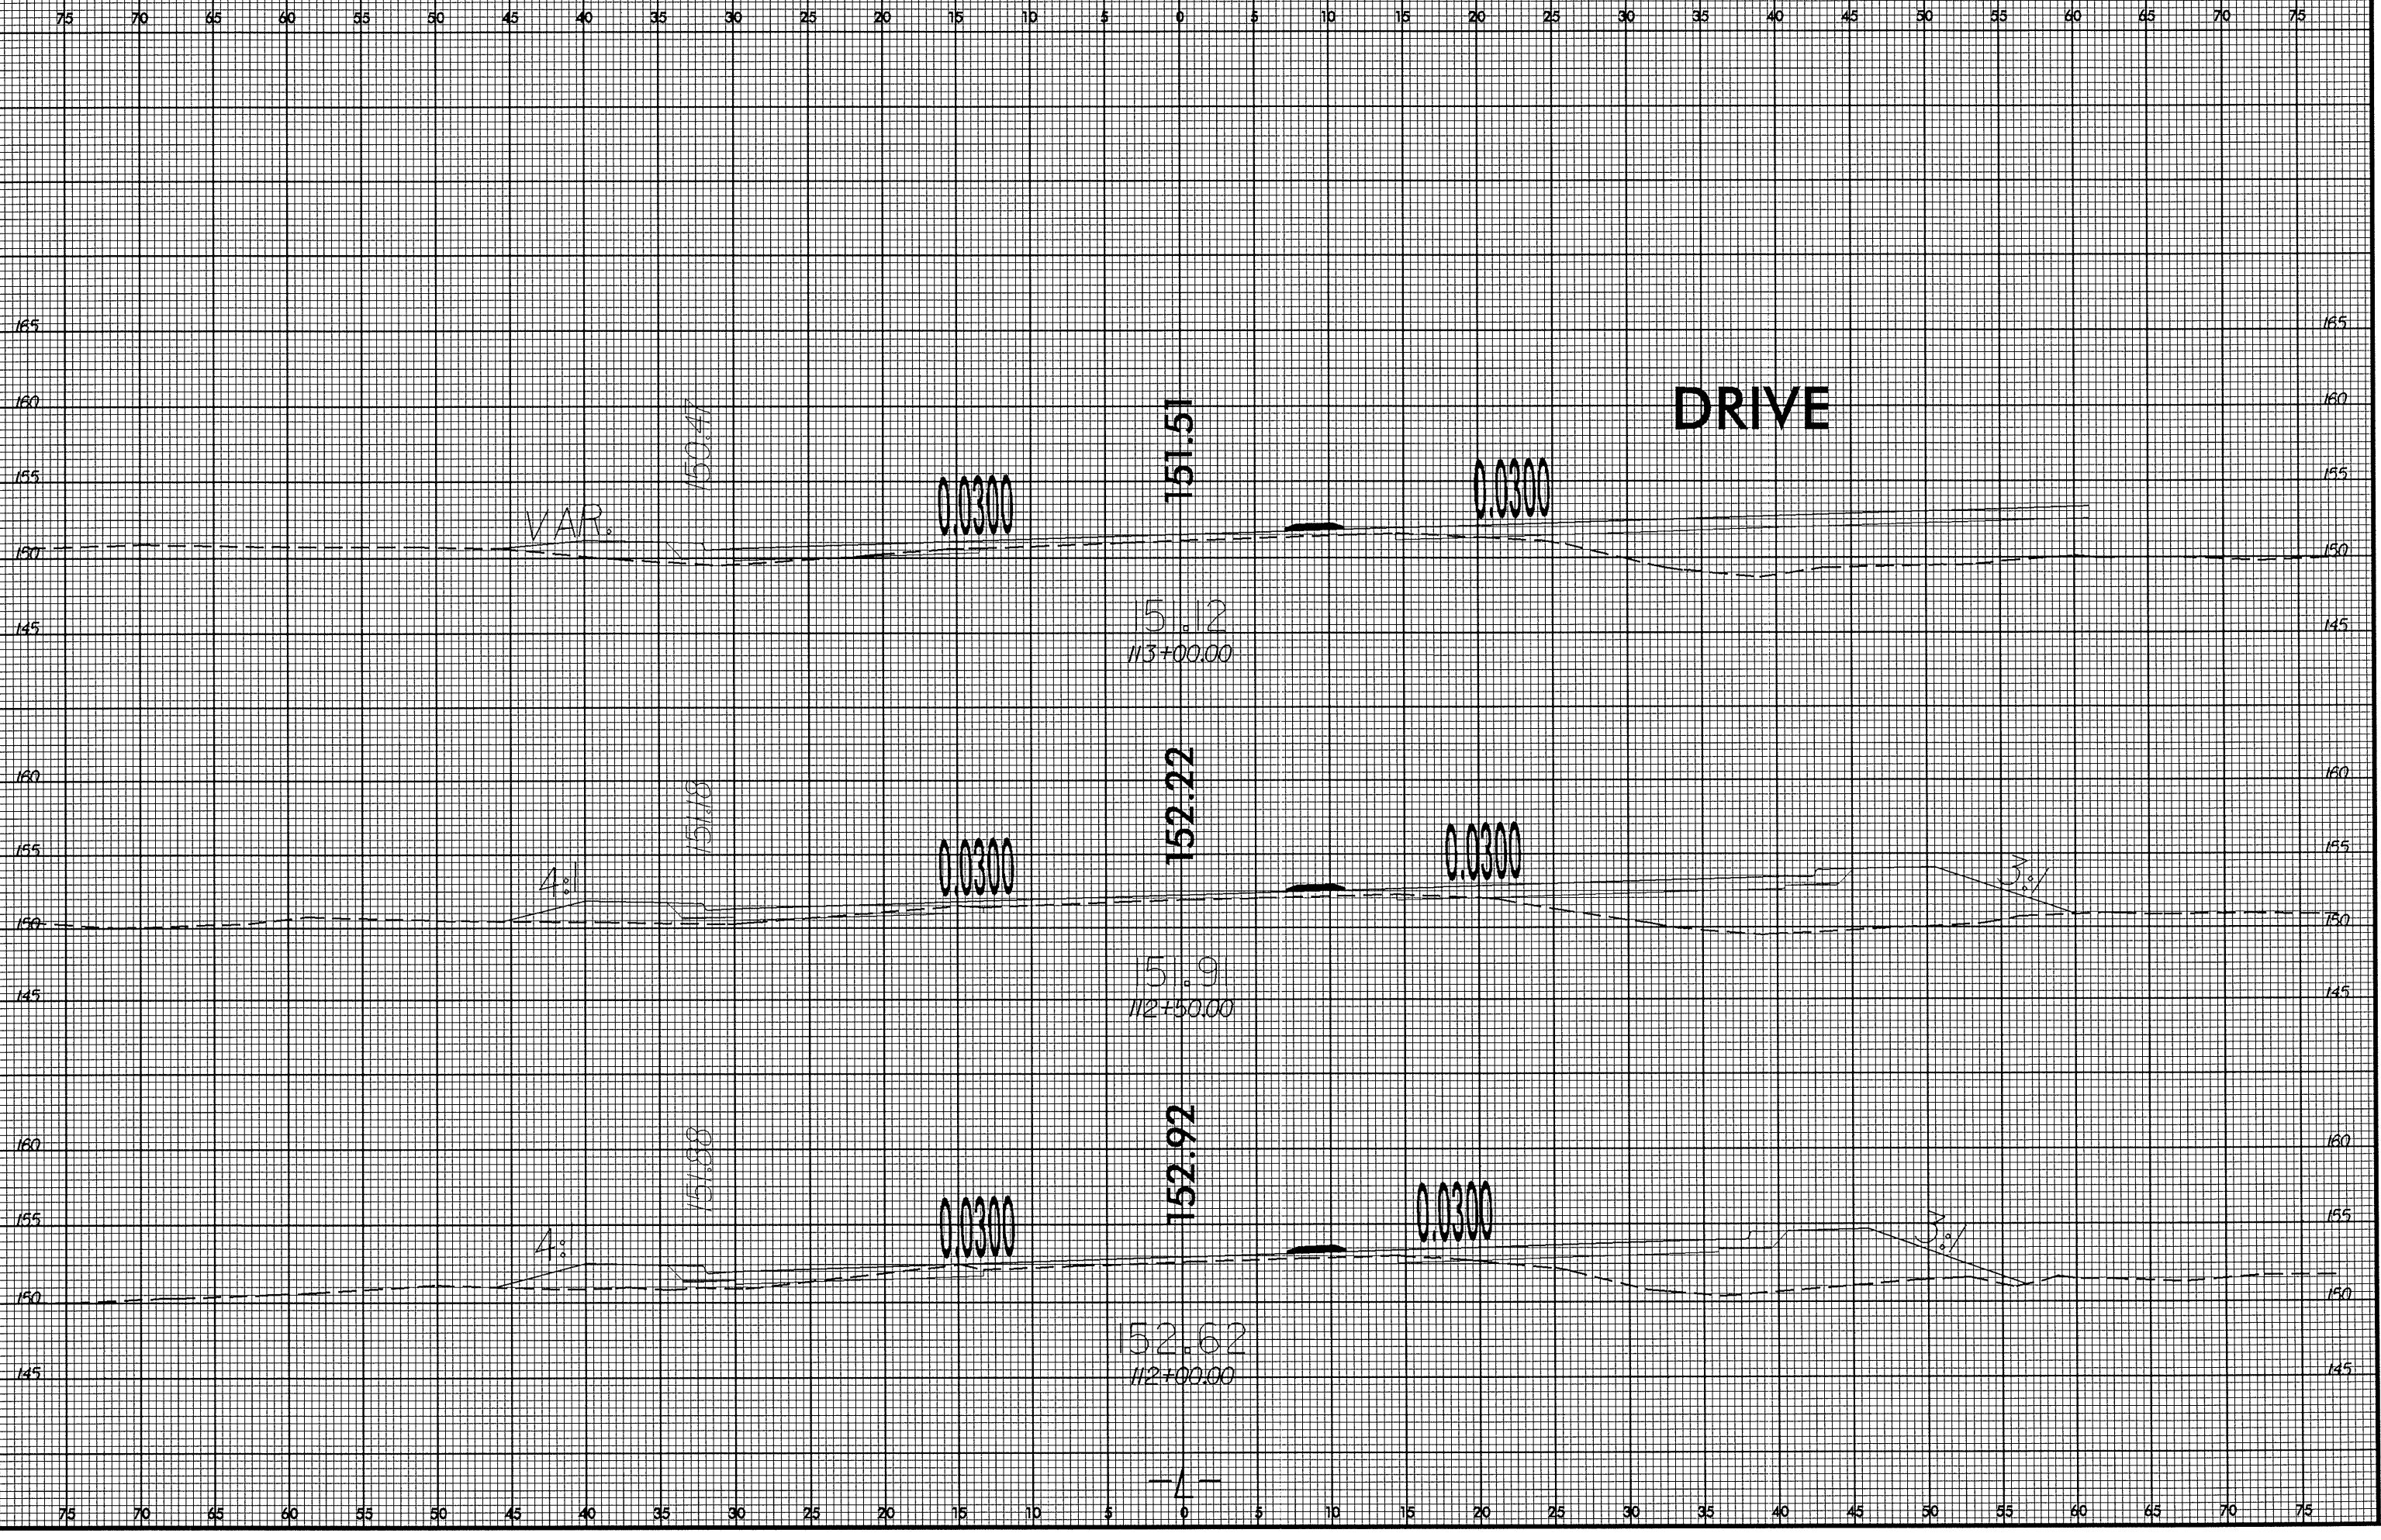

26-OCT-2005 14:30  
c:\pdr\rdv\rdv\du\3823\new\3823b\_ddc4\_xpl1.lxdgn  
de:thi:doe