


8/23/99

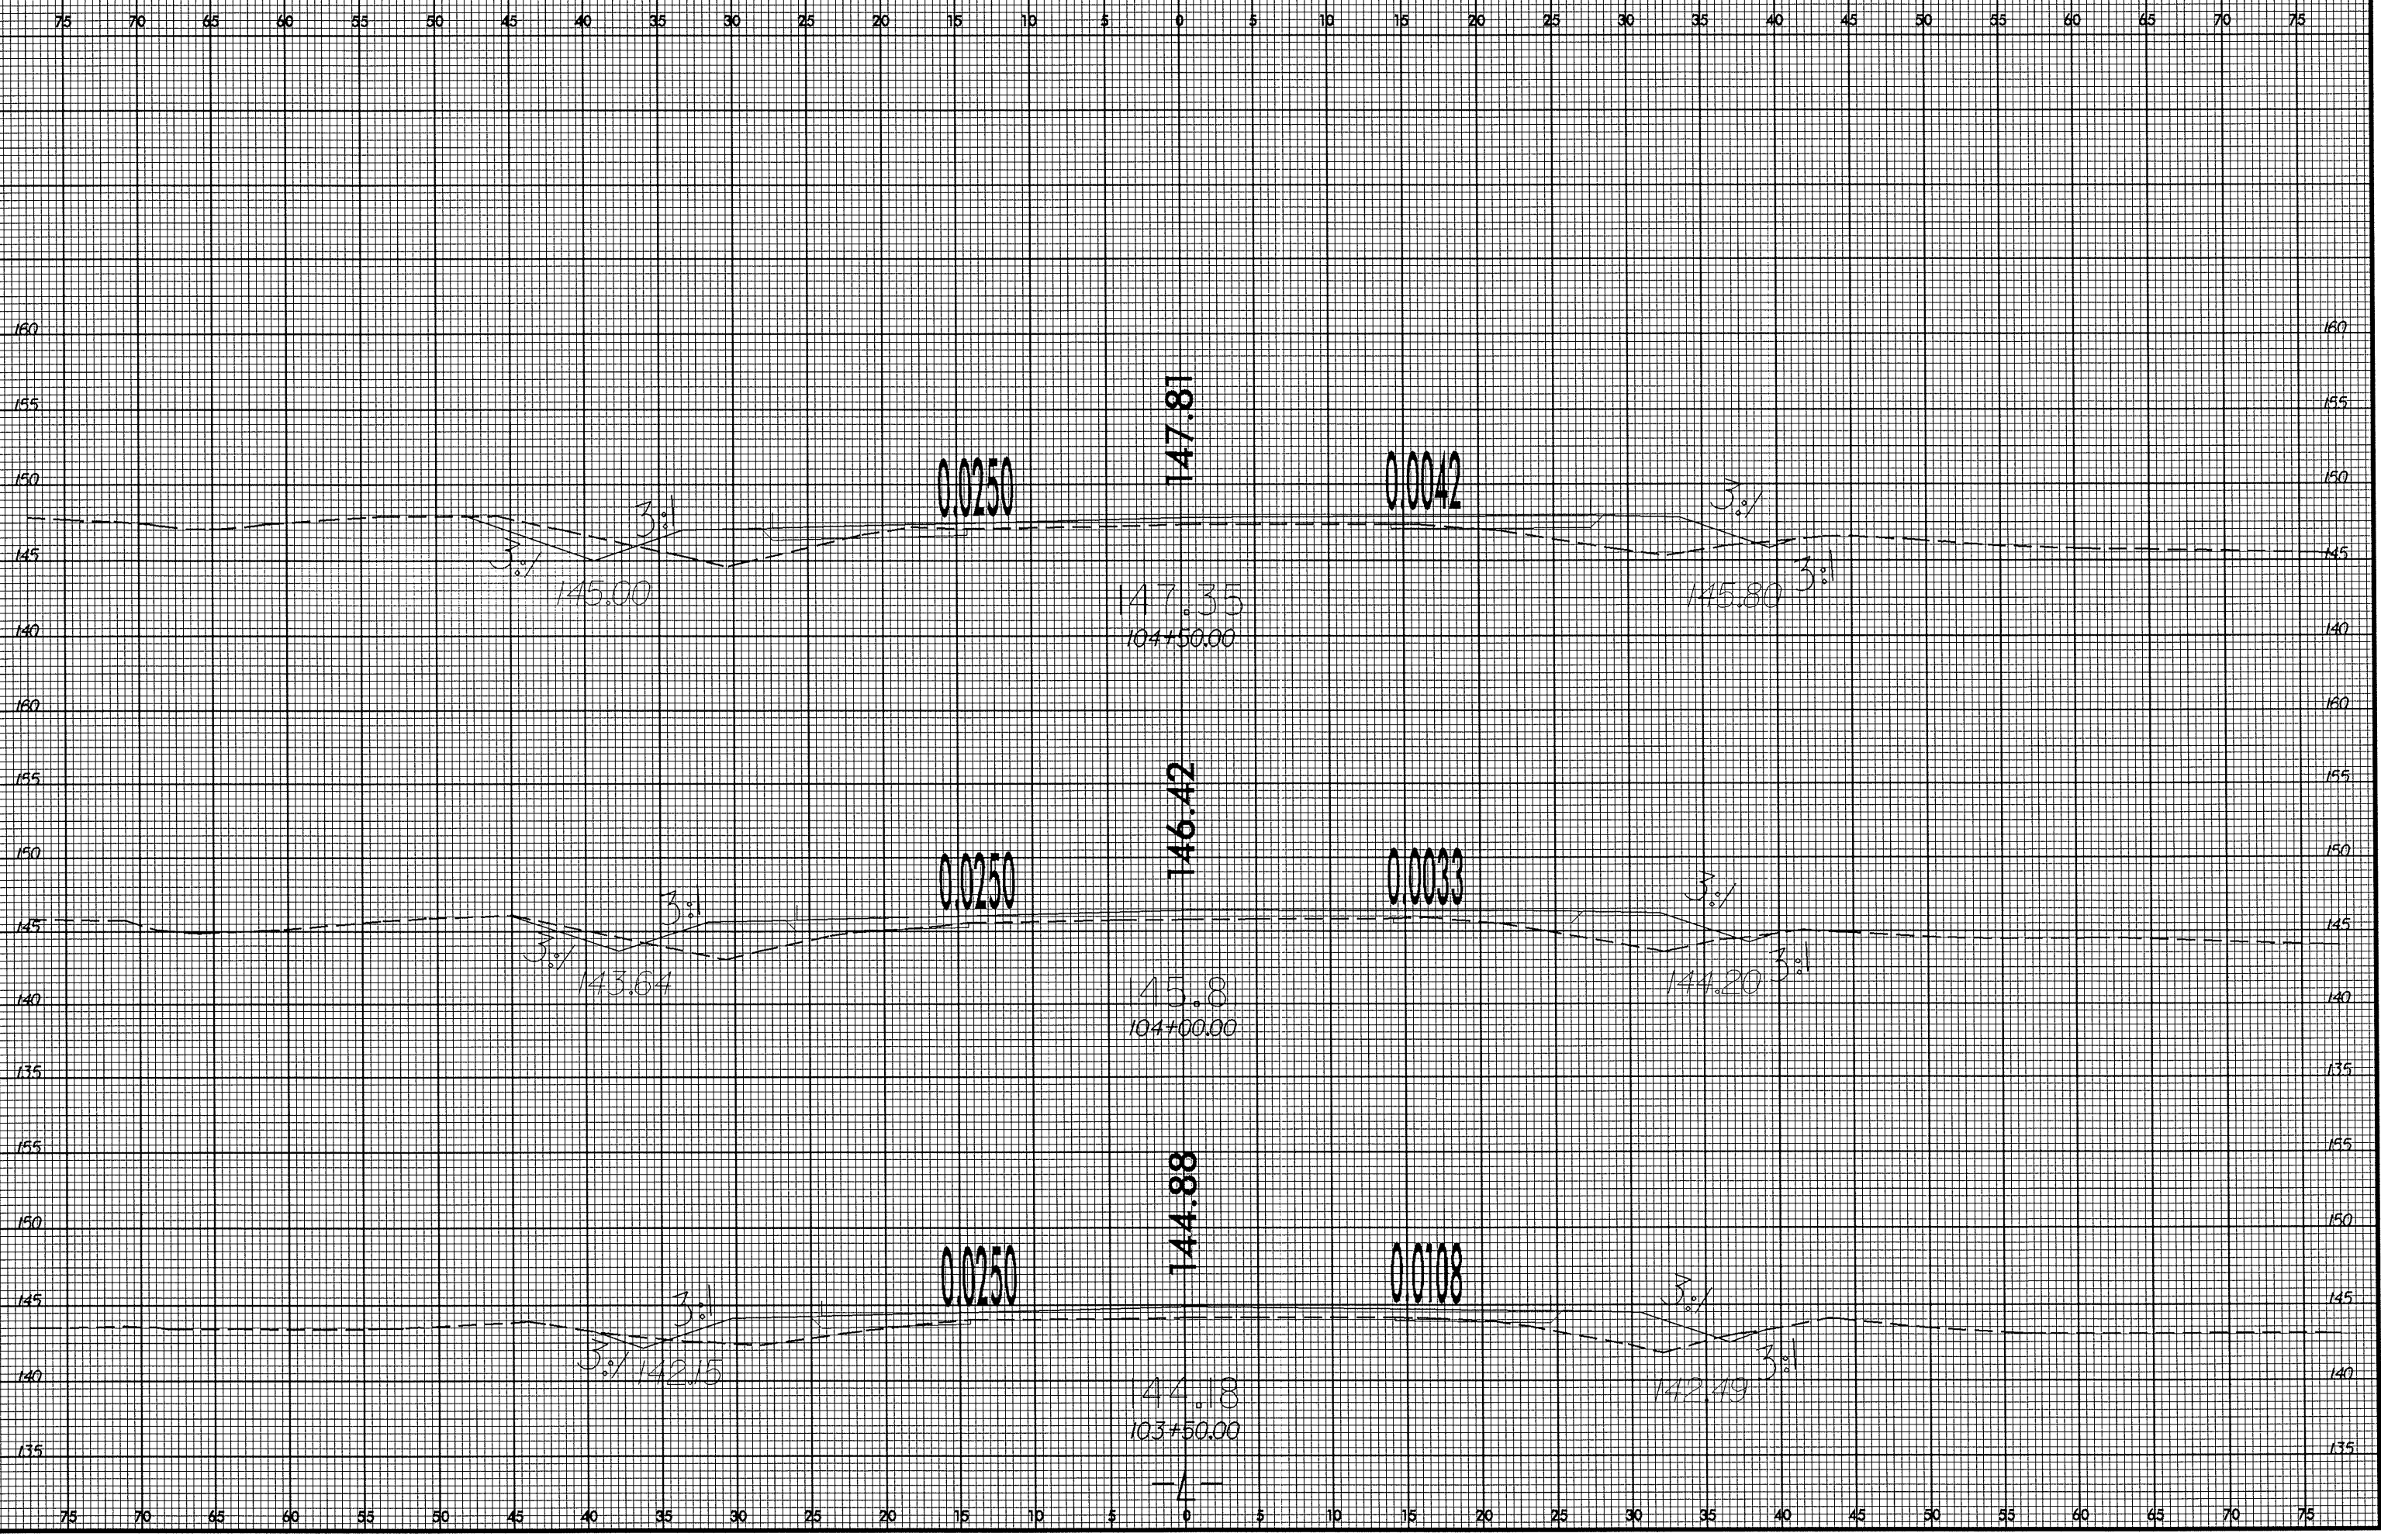

26-001-2005 1430  
d:\vdu\rdm\rdm\3823b\3823b.dwg 4. xpl.1.1.dgn  
de:thn:age