


8/23/99

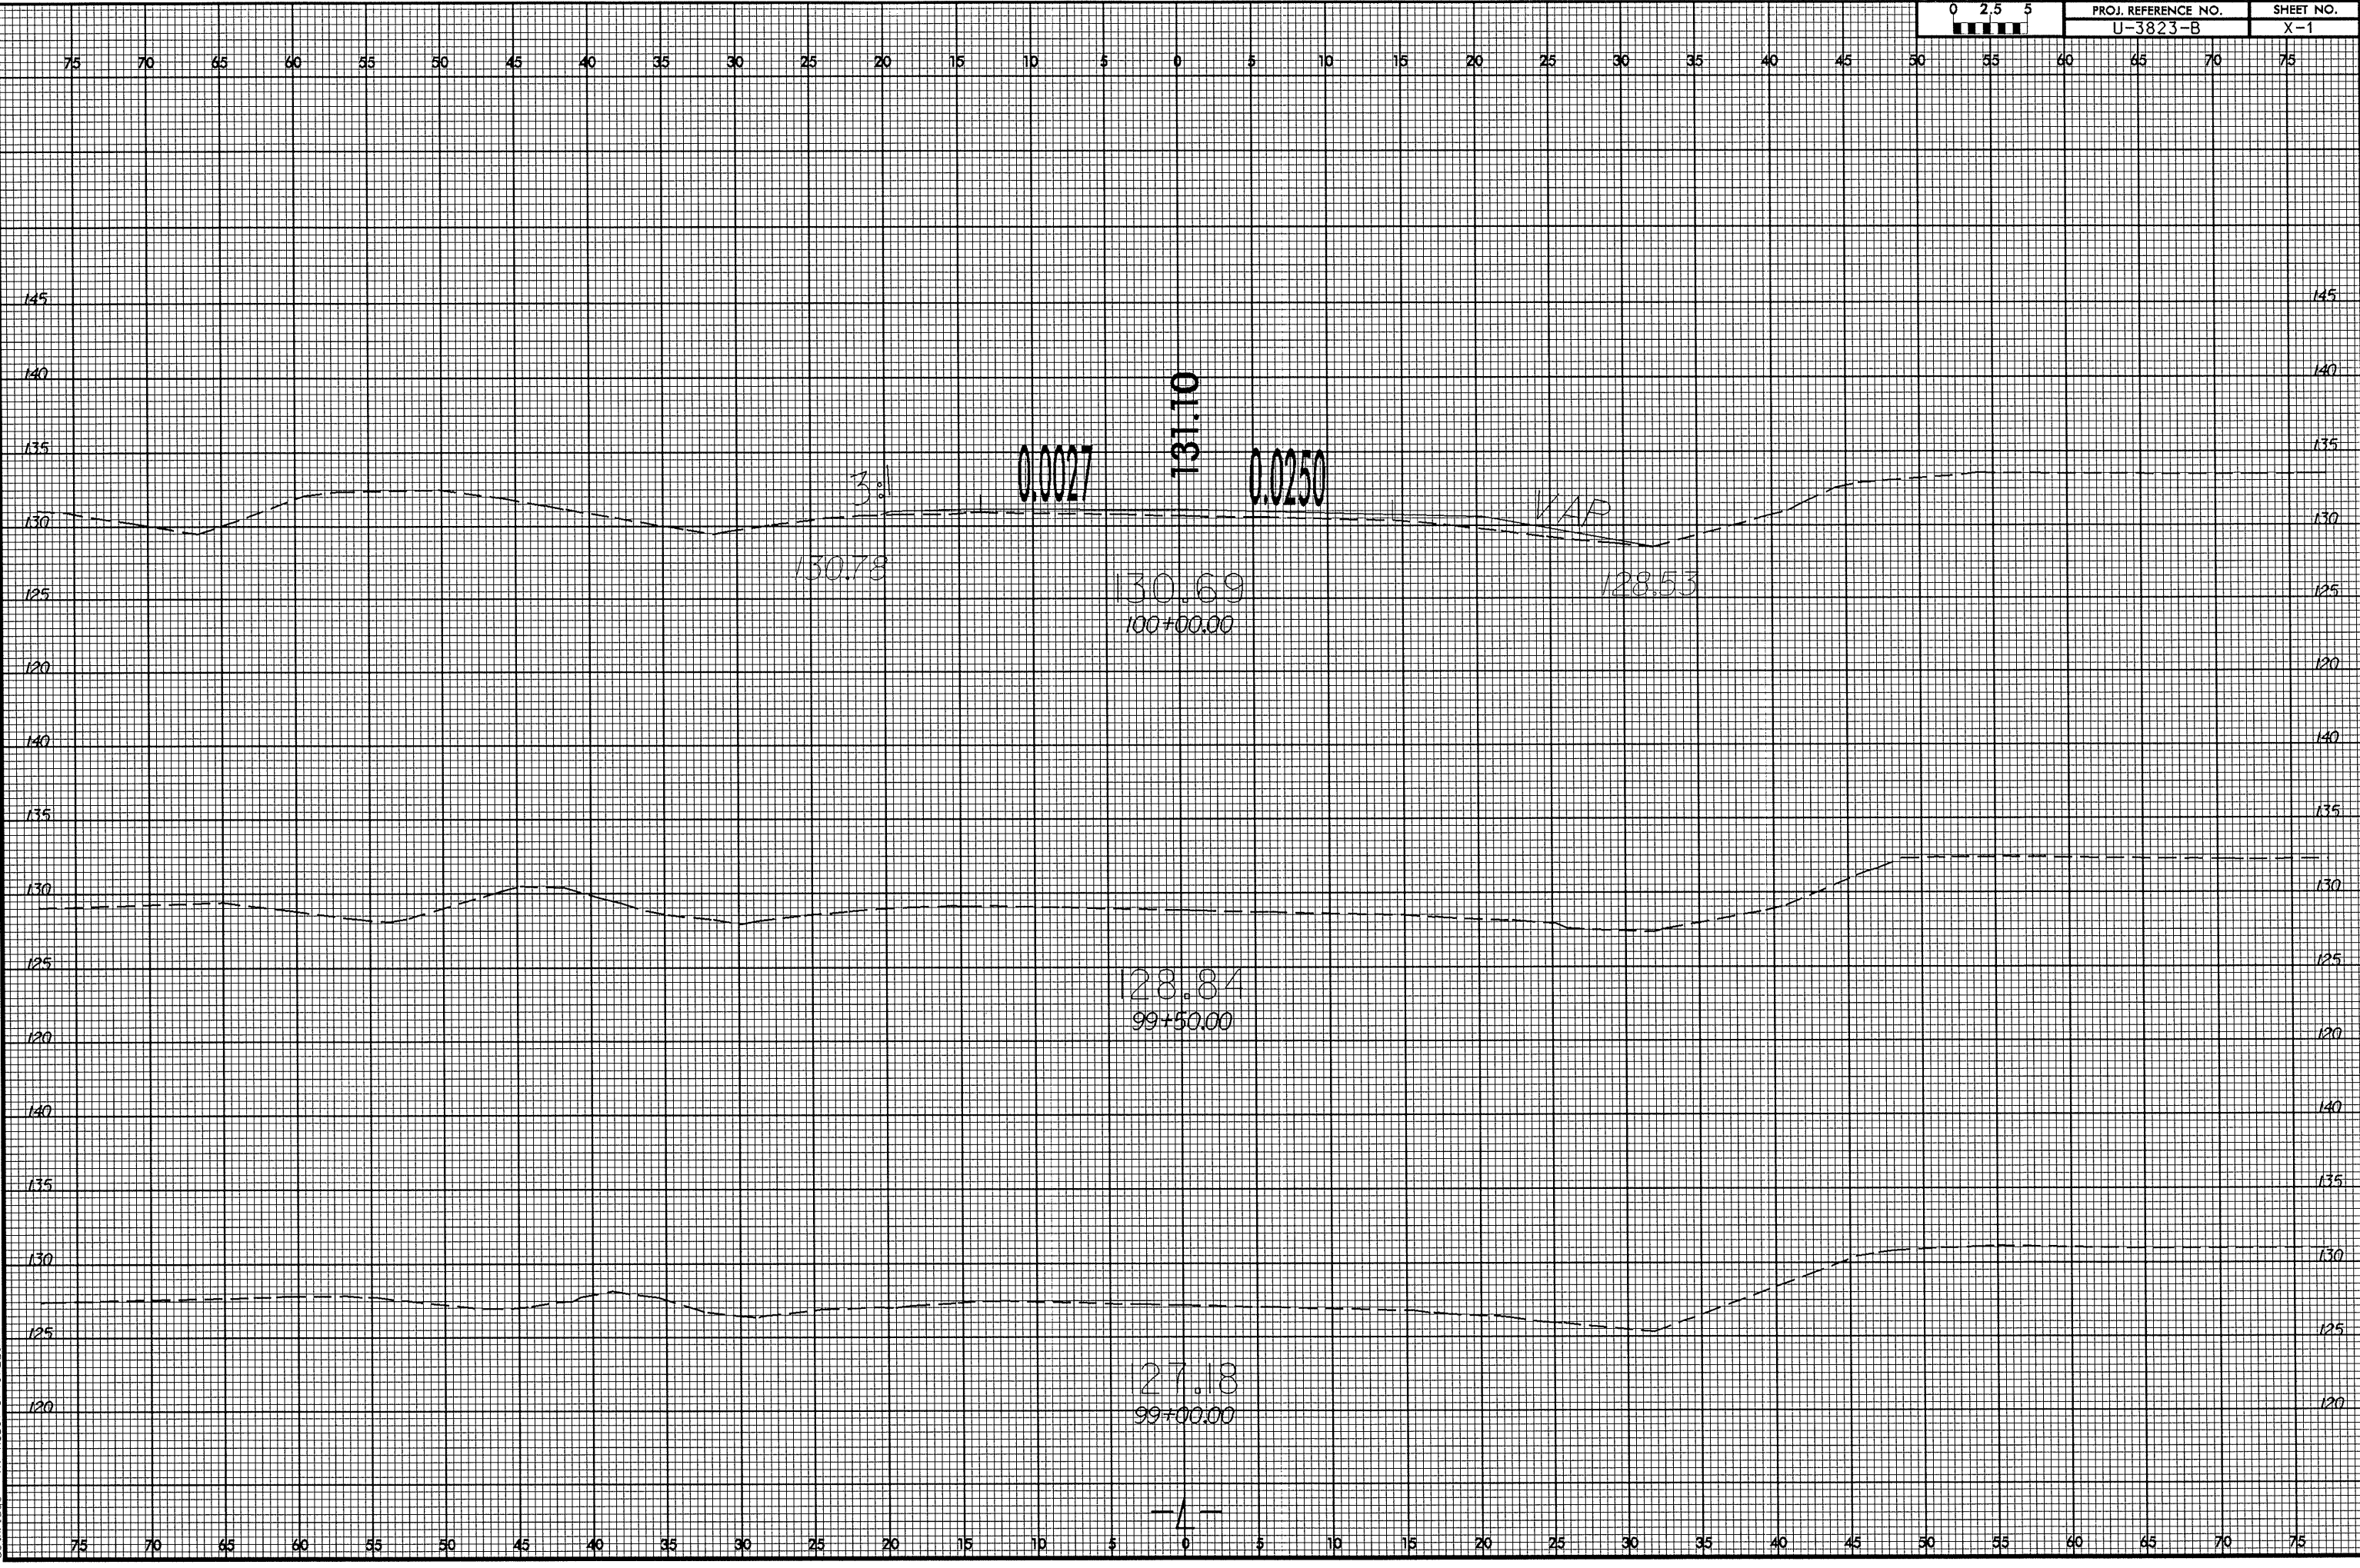

26-OCT-2005 14:30
d:\vcd\rdy\rdy\3823\m\3823b_dcc4_xpl.l.l.dgn
AT: NC001-07487EE3A