

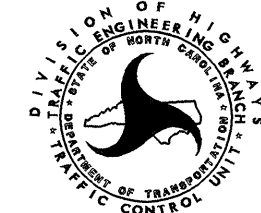


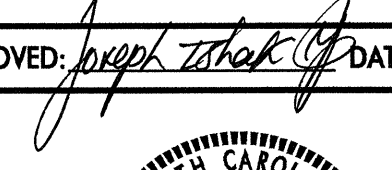

FINAL PAVEMENT MARKING SCHEDULE

SYMBOL	DESCRIPTION	PAY ITEM	QUANTITY BREAKDOWN	TOTAL QUANTITY
<u>PAVEMENT MARKING LINES</u>				
		THERMOPLASTIC (100 mm, 2.3 mm)		
TA	WHITE EDGELINE		22000 M	
TB	YELLOW EDGE LINE		19000 M	
		TOTAL		41000 M
		THERMOPLASTIC (100 mm, 3.1 mm)		
TC	3 m WHITE SKIP		4500 M	
TD	0.5 m WHITE MINISKIP		450 M	
TE	WHITE SOLOD LANE LINE		2000 M	
TI	YELLOW DOUBLE CENTER LINE		4000 M	
		TOTAL		10950 M
		THERMOPLASTIC (200 mm, 2.3 mm)		
TP	WHITE GORELINE		1000 M	
TQ	WHITE DIAGONAL		300 M	
		TOTAL		1300 M
		THERMOPLASTIC (600 mm, 3.1 mm)		
T2	WHITE STOP BAR		300 M	
		TOTAL		300 M
<u>PAVEMENT MARKING SYMBOLS</u>				
		THERMOPLASTIC SYMBOL (2.3 mm)		
UA	LEFT TURN ARROW		78 EA	
UB	RIGHT TURN ARROW		35 EA	
UC	STRAIGHT ARROW		42 EA	
UE	COMBO STRAIGHT & RIGHT TURN ARROW		18 EA	
UF	COMBO LEFT & RIGHT TURN ARROW		12 EA	
UG	COMBO LEFT, RIGHT & STRAIGHT ARROW		8 EA	
		TOTAL		193 EA
<u>PAVEMENT MARKERS</u>				
		PERMANENT RAISED		
MA	YELLOW & YELLOW		50 EA	
MB	CRYSTAL & RED		275 EA	
		TOTAL		325 EA

09-DEC-2004 14:50
 \\ets-cc\fs01\N\T0967cc\TC\N007\TCP\N0967CC-TC-8Pmp.Temp&FinalPavMark.dgn
 dl\yudml AT TETC96514


APPROVED:  DATE: 10/14/04	FINAL PAVEMENT MARKING SCHEDULE	
	SCALE: NONE	
	DATE: 10/26/04	
	DWG. BY: AYL	
	DESIGN BY: AYL	
REVIEWED BY: JI	REVISIONS	




PROJ. REFERENCE NO.	SHEET NO.
R-0967CC	PM-2

BEGIN CONSTRUCTION R-0967CC -L- STA. 155+70.000
TIE TO EXISTING MARKINGS AND MARKERS

BEGIN STATE PROJECT R-0967CC -L- STA. 157+20.000

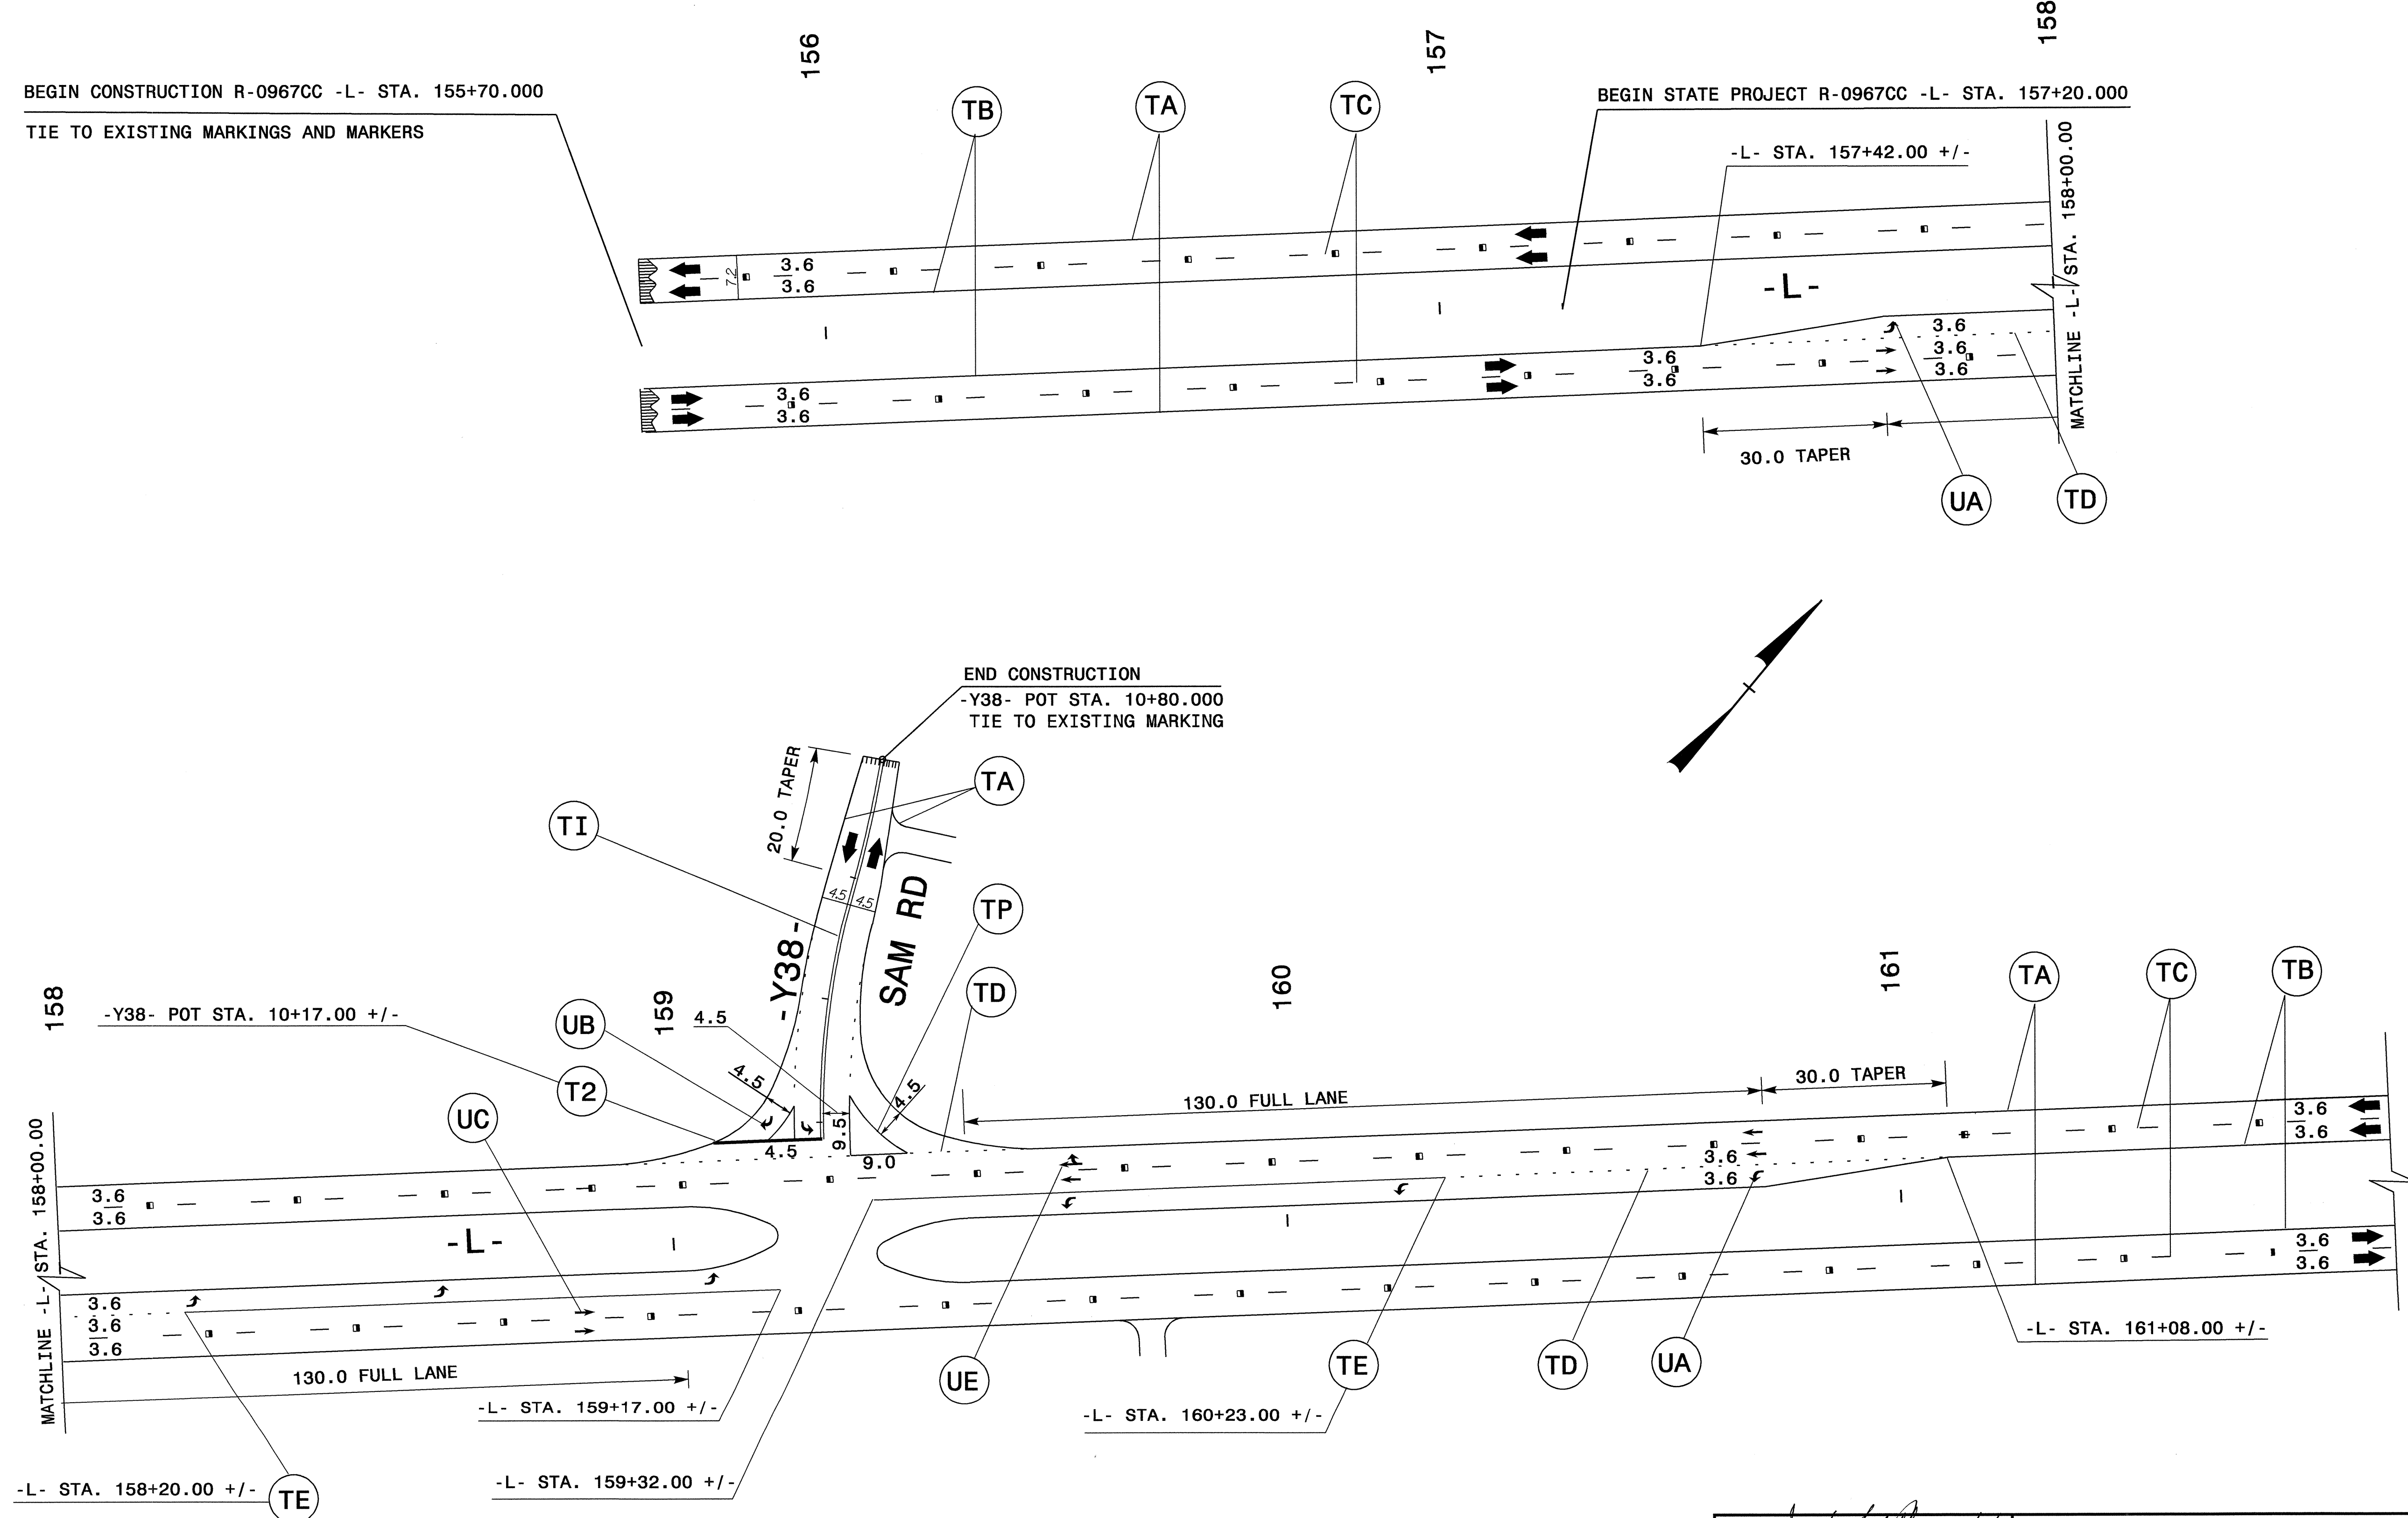

END CONSTRUCTION
-Y38- POT STA. 10+80.000
TIE TO EXISTING MARKING

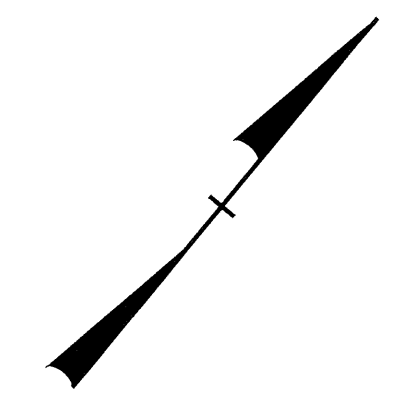

SEE PM-1 FOR FINAL PAVEMENT MARKING SCHEDULE



APPROVED: *[Signature]* DATE: 12/14/04

FINAL PAVEMENT MARKING PLAN

SCALE: NONE		REVISIONS
DATE: 03/08/04		
DWG. BY: AYL		
DESIGN BY: AYL		
REVIEWED BY: JI		

CADD FILE

09-DEC-2004 14:50
 \\nets-cc\fs01\N\0967CC\TCP\007\TCP\0967CC_TC_BPmp.Temp&FinalPavMark.dgn
 atyudmi AT TET096514

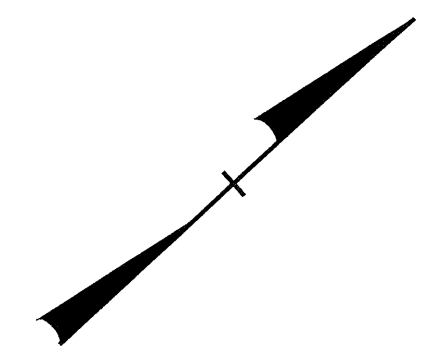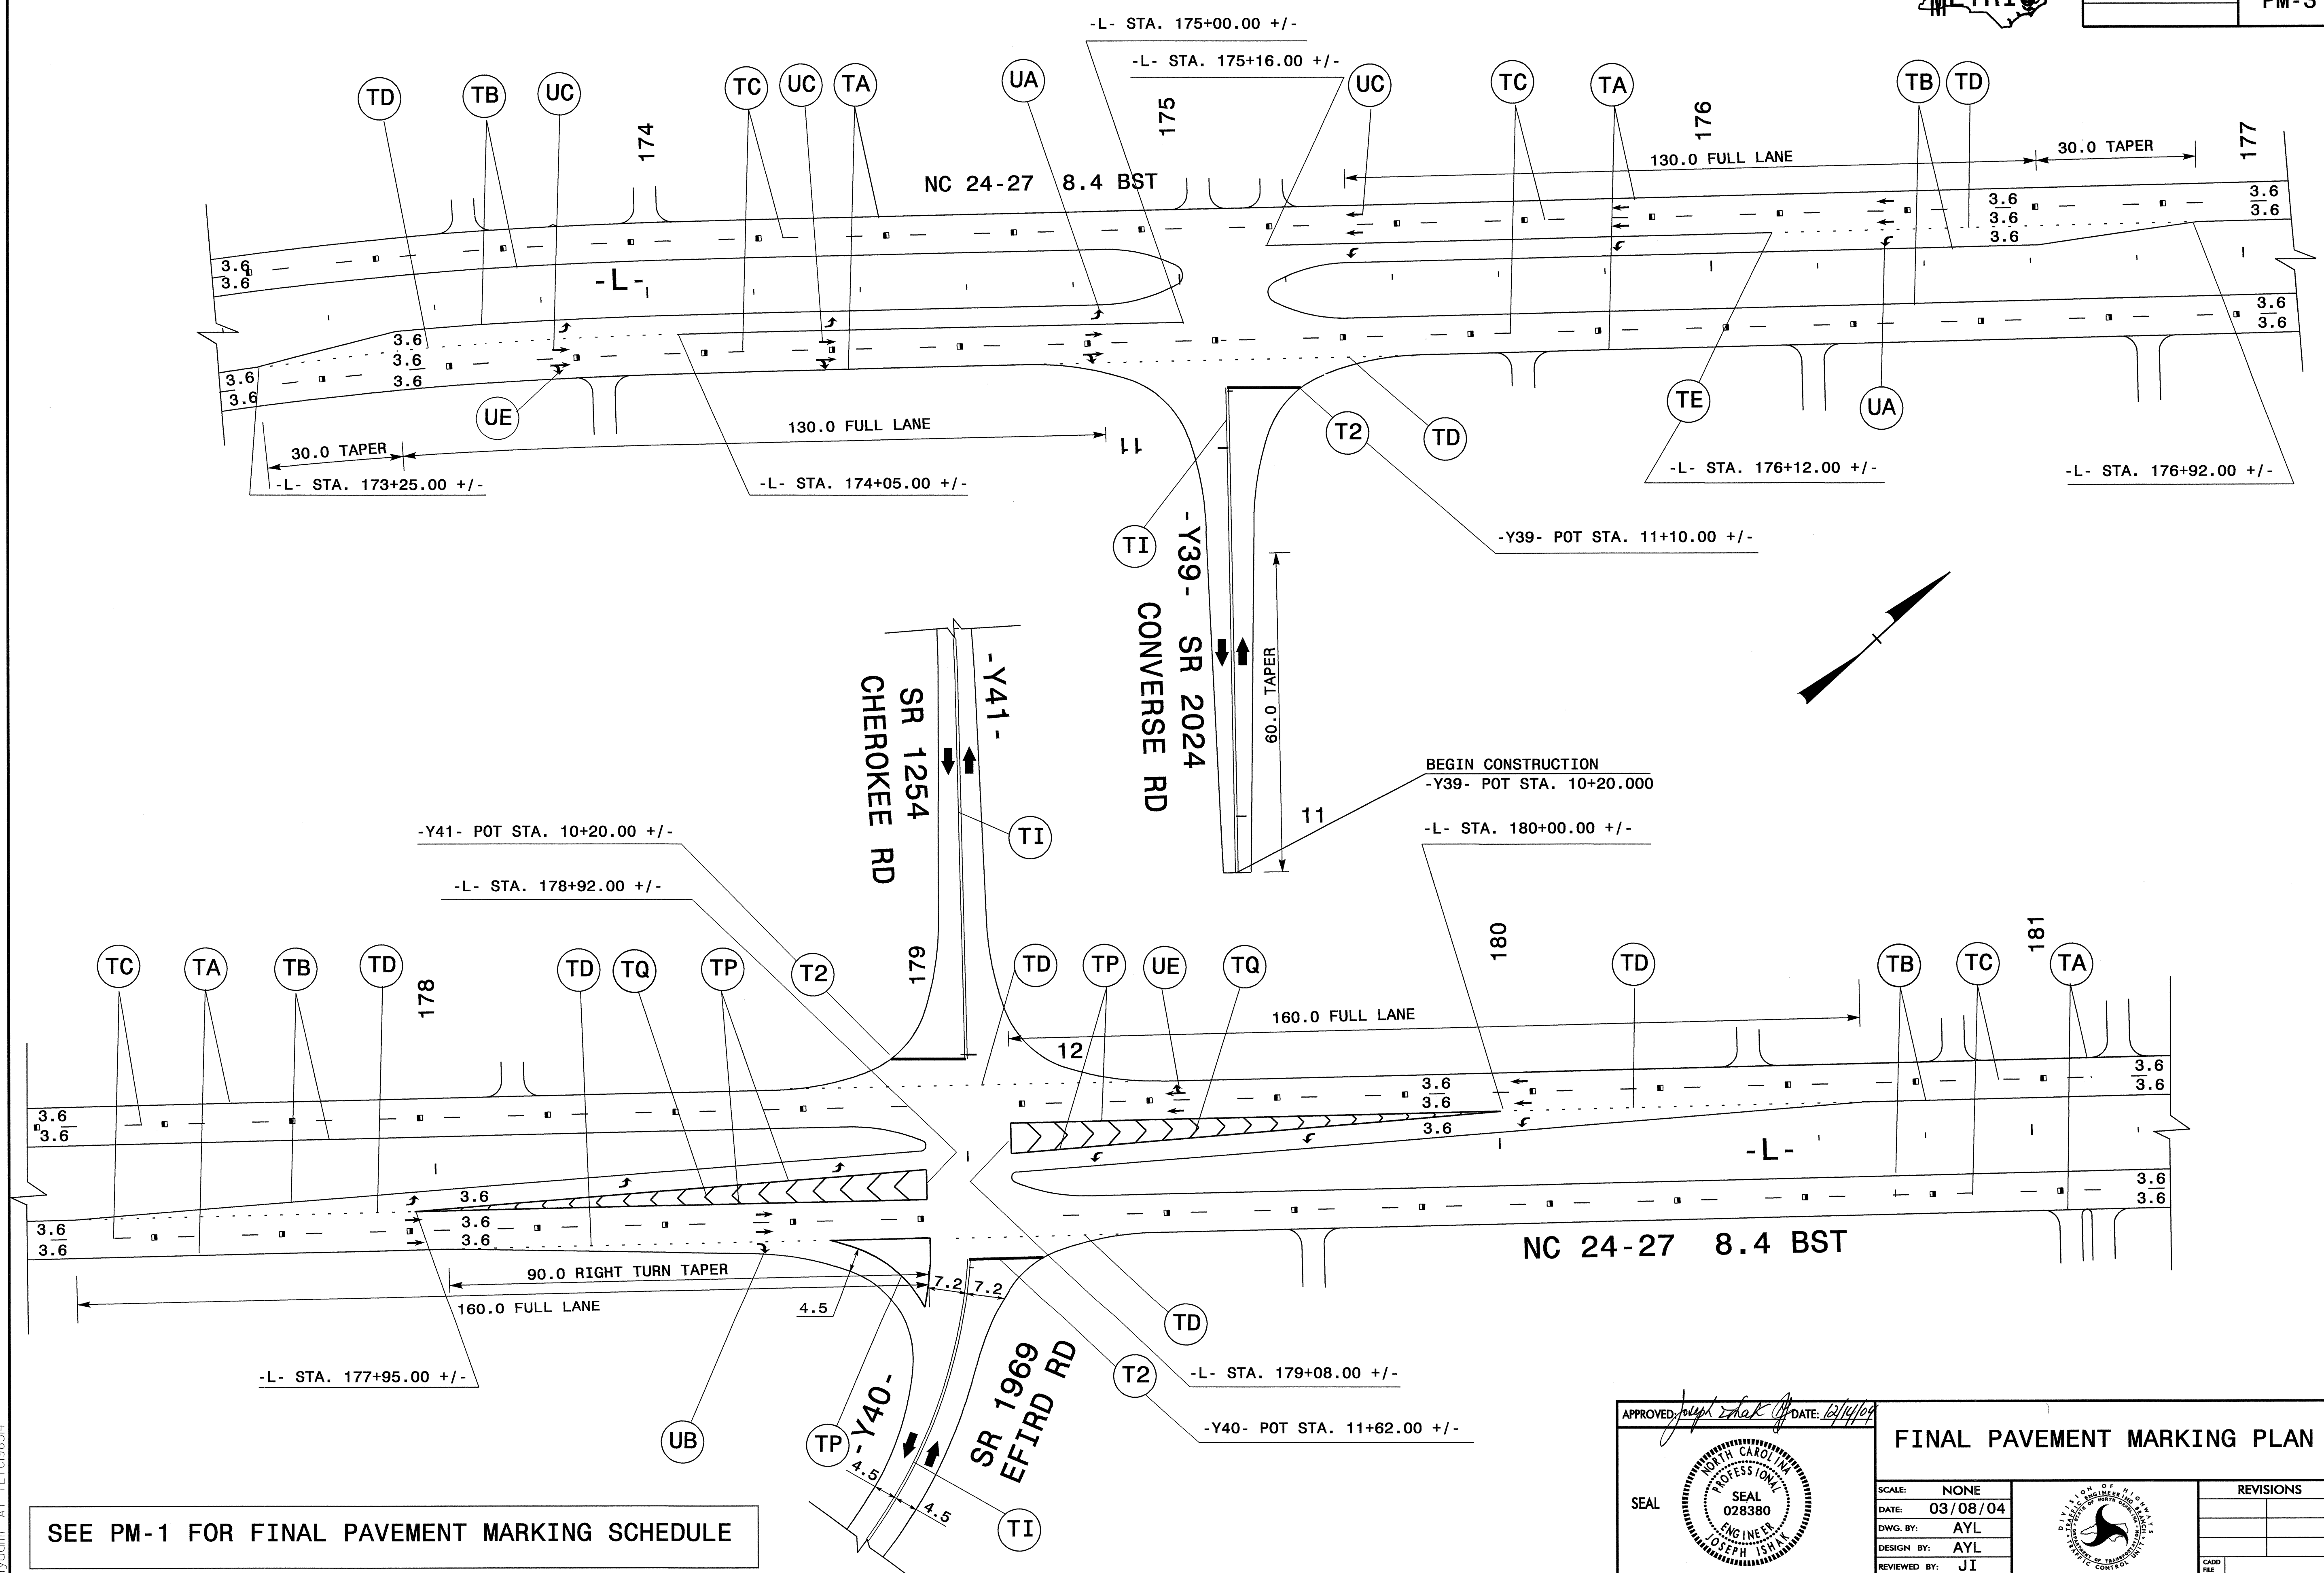

SEE PM-1 FOR FINAL PAVEMENT MARKING SCHEDULE



APPROVED: *Joseph Ishak* DATE: 12/14/04

SEAL

FINAL PAVEMENT MARKING PLAN

SCALE: NONE		REVISIONS
DATE: 03/08/04		
DWG. BY: AYL		
DESIGN BY: AYL		
REVIEWED BY: JI		

09-DEC-2004 14:50
 \\net-s-cc-fs01\nc\0967ccs\tcp\1007\TCP\0967CC_TC_BPmp.Temp&FinalPavMark.dgn
 glyudmi AT TETC196514

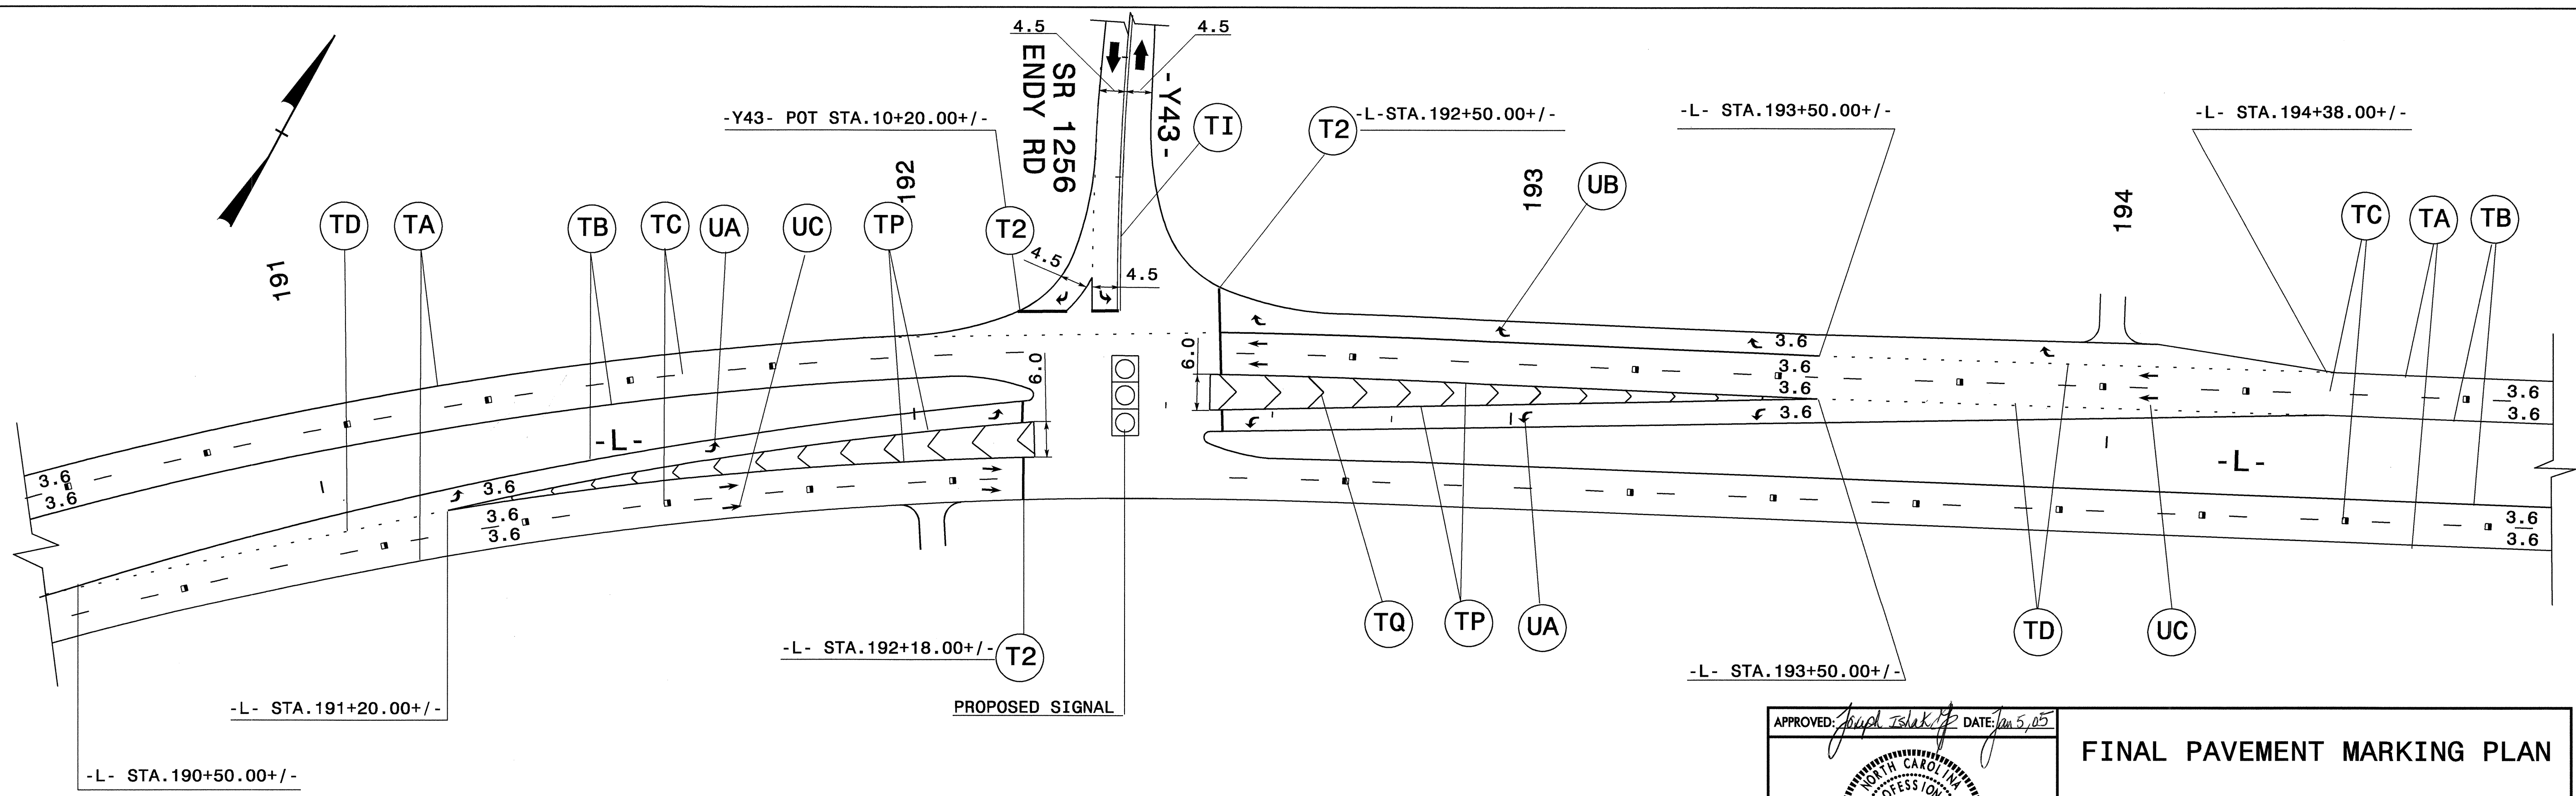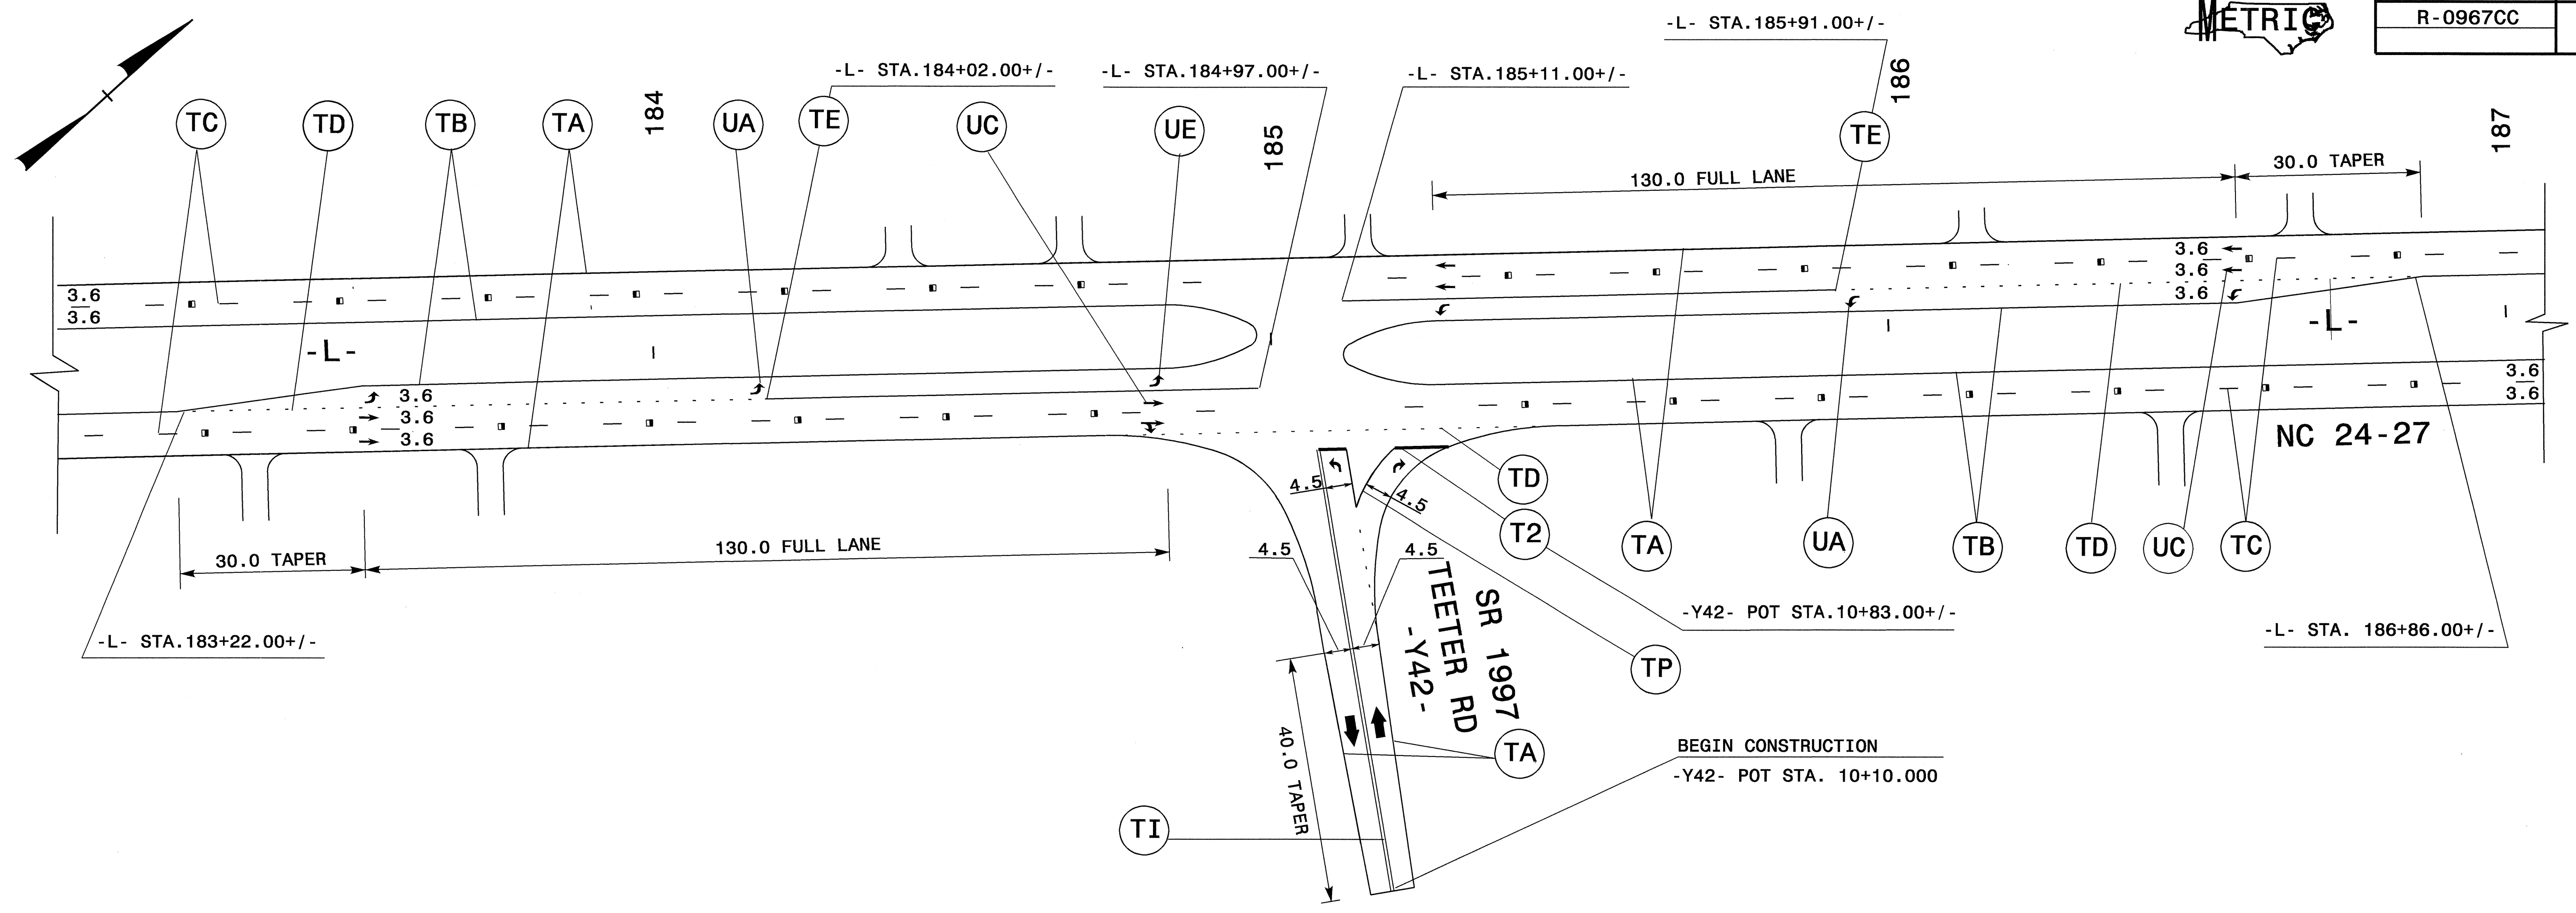


SEE PM-1 FOR FINAL PAVEMENT MARKING SCHEDULE

APPROVED: *Joseph Ishak* DATE: Jan 5, 05
 SEAL
 NORTH CAROLINA PROFESSIONAL ENGINEER
 SEAL 028380
 JOSEPH ISHAK

FINAL PAVEMENT MARKING PLAN	
SCALE: NONE	REVISIONS
DATE: 03/09/04	
DWG. BY: AYL	
DESIGN BY: AYL	
REVIEWED BY: JI	





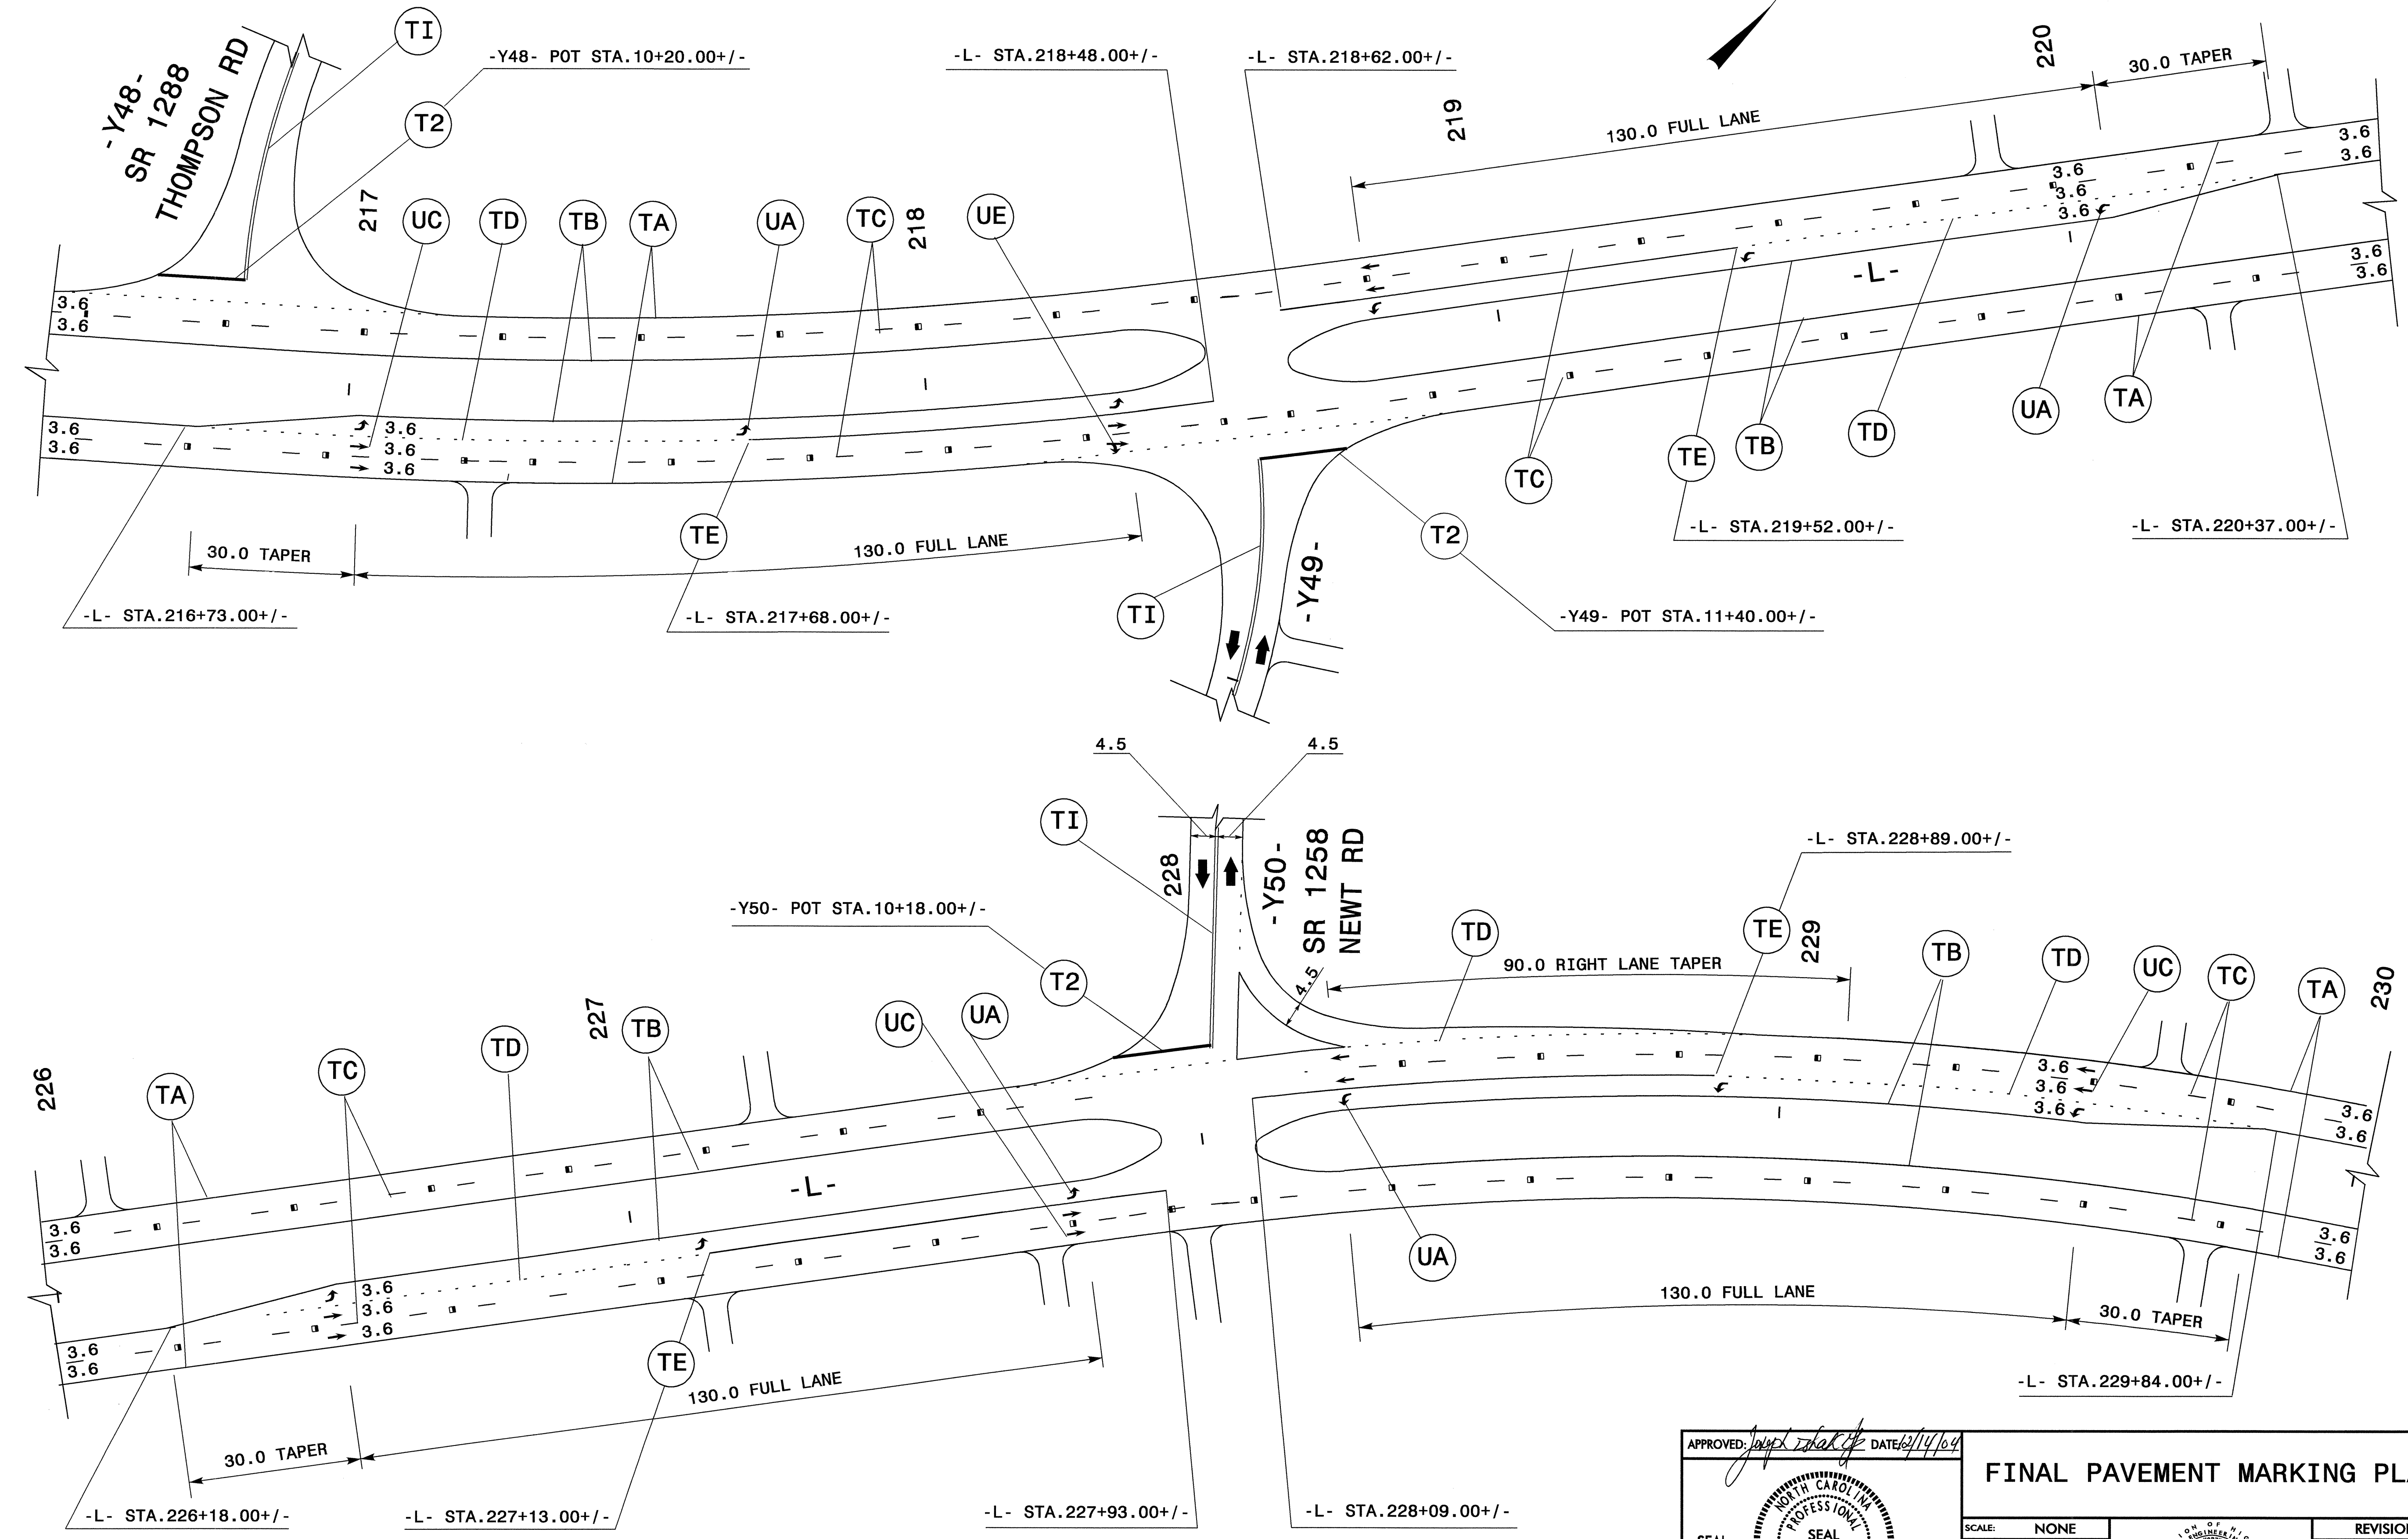

SEE PM-1 FOR FINAL PAVEMENT MARKING SCHEDULE

APPROVED: <i>[Signature]</i> DATE: 03/14/04	FINAL PAVEMENT MARKING PLAN										
	SCALE: NONE										
	DATE: 03/10/04										
	DESIGN BY: AYL										
	REVIEWED BY: JI										
<table border="1"> <thead> <tr> <th colspan="2">REVISIONS</th> </tr> </thead> <tbody> <tr> <td> </td> <td> </td> </tr> <tr> <td> </td> <td> </td> </tr> <tr> <td> </td> <td> </td> </tr> </tbody> </table>		REVISIONS								<table border="1"> <tr> <td>CAD FILE</td> </tr> </table>	CAD FILE
REVISIONS											
CAD FILE											

09-DEC-2004 14:51
 \\ets-cctf501\T\0967cc\TC\BPmp_Temp\FinalPavMark.dgn
 ayudmi AT TELC196514

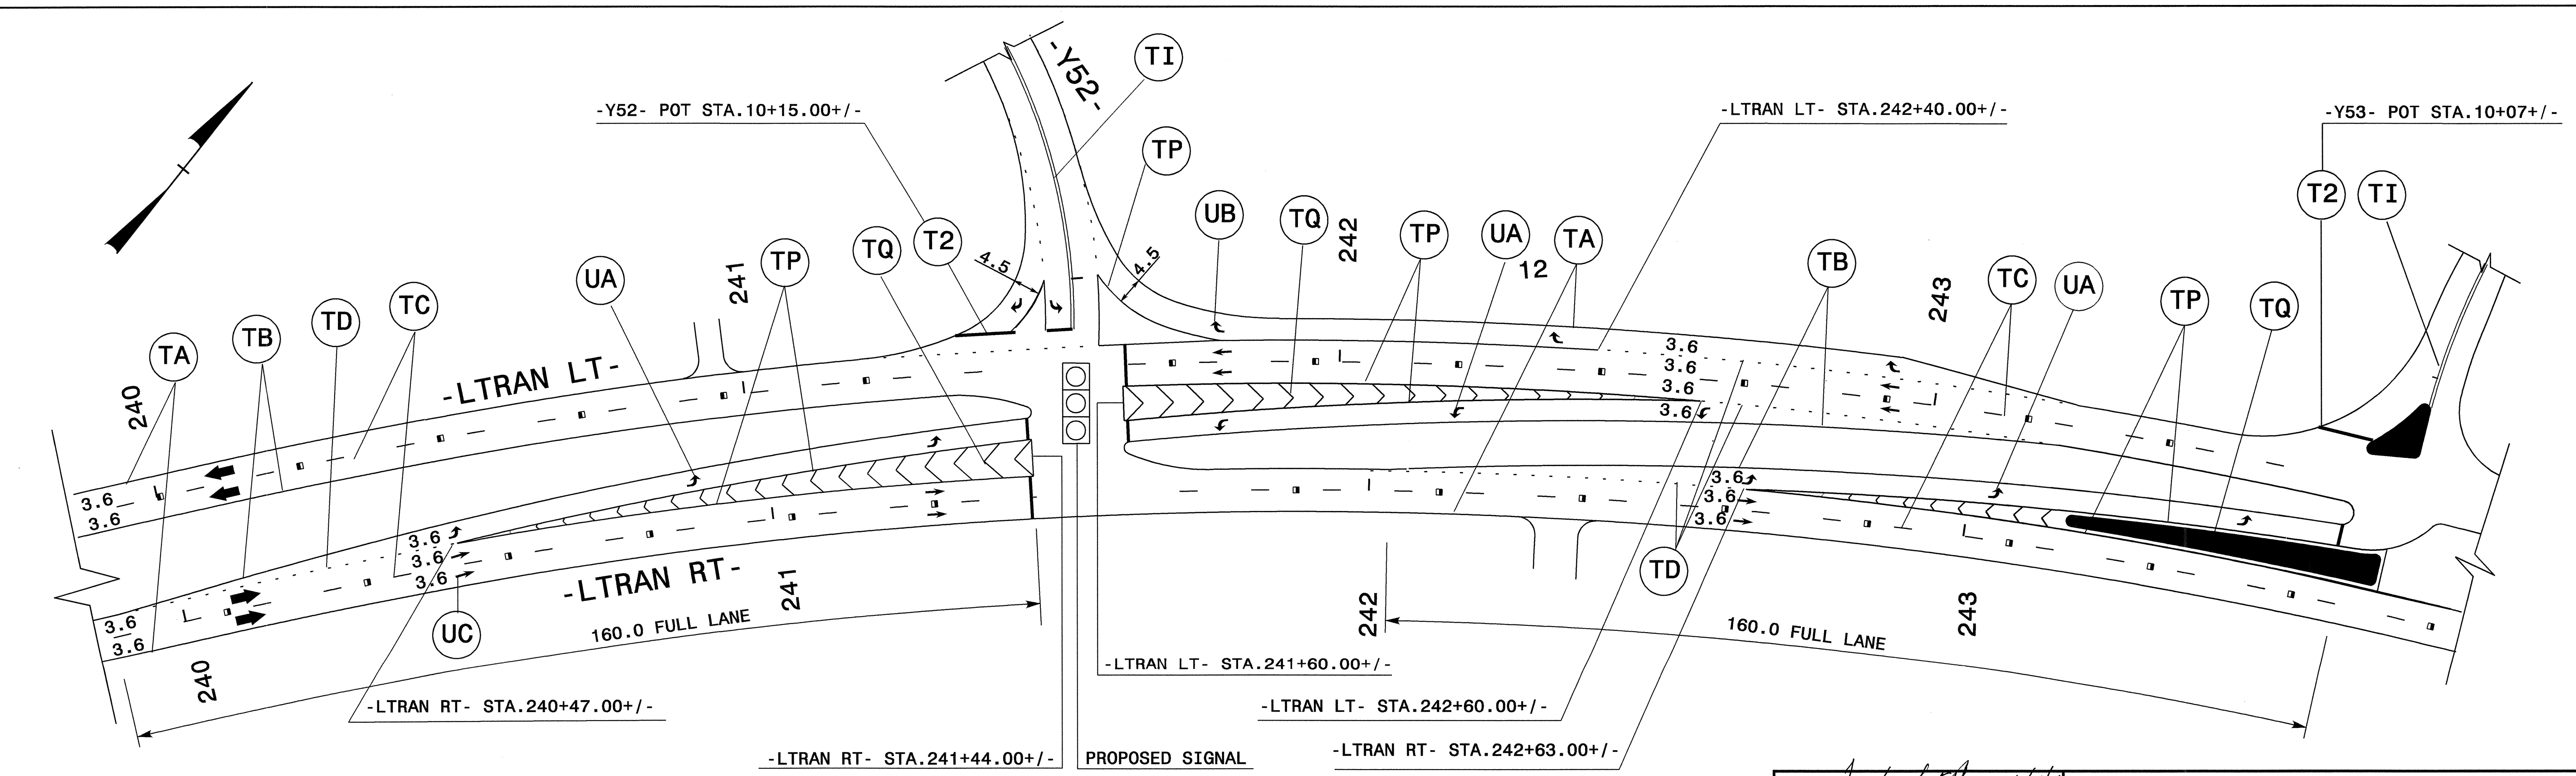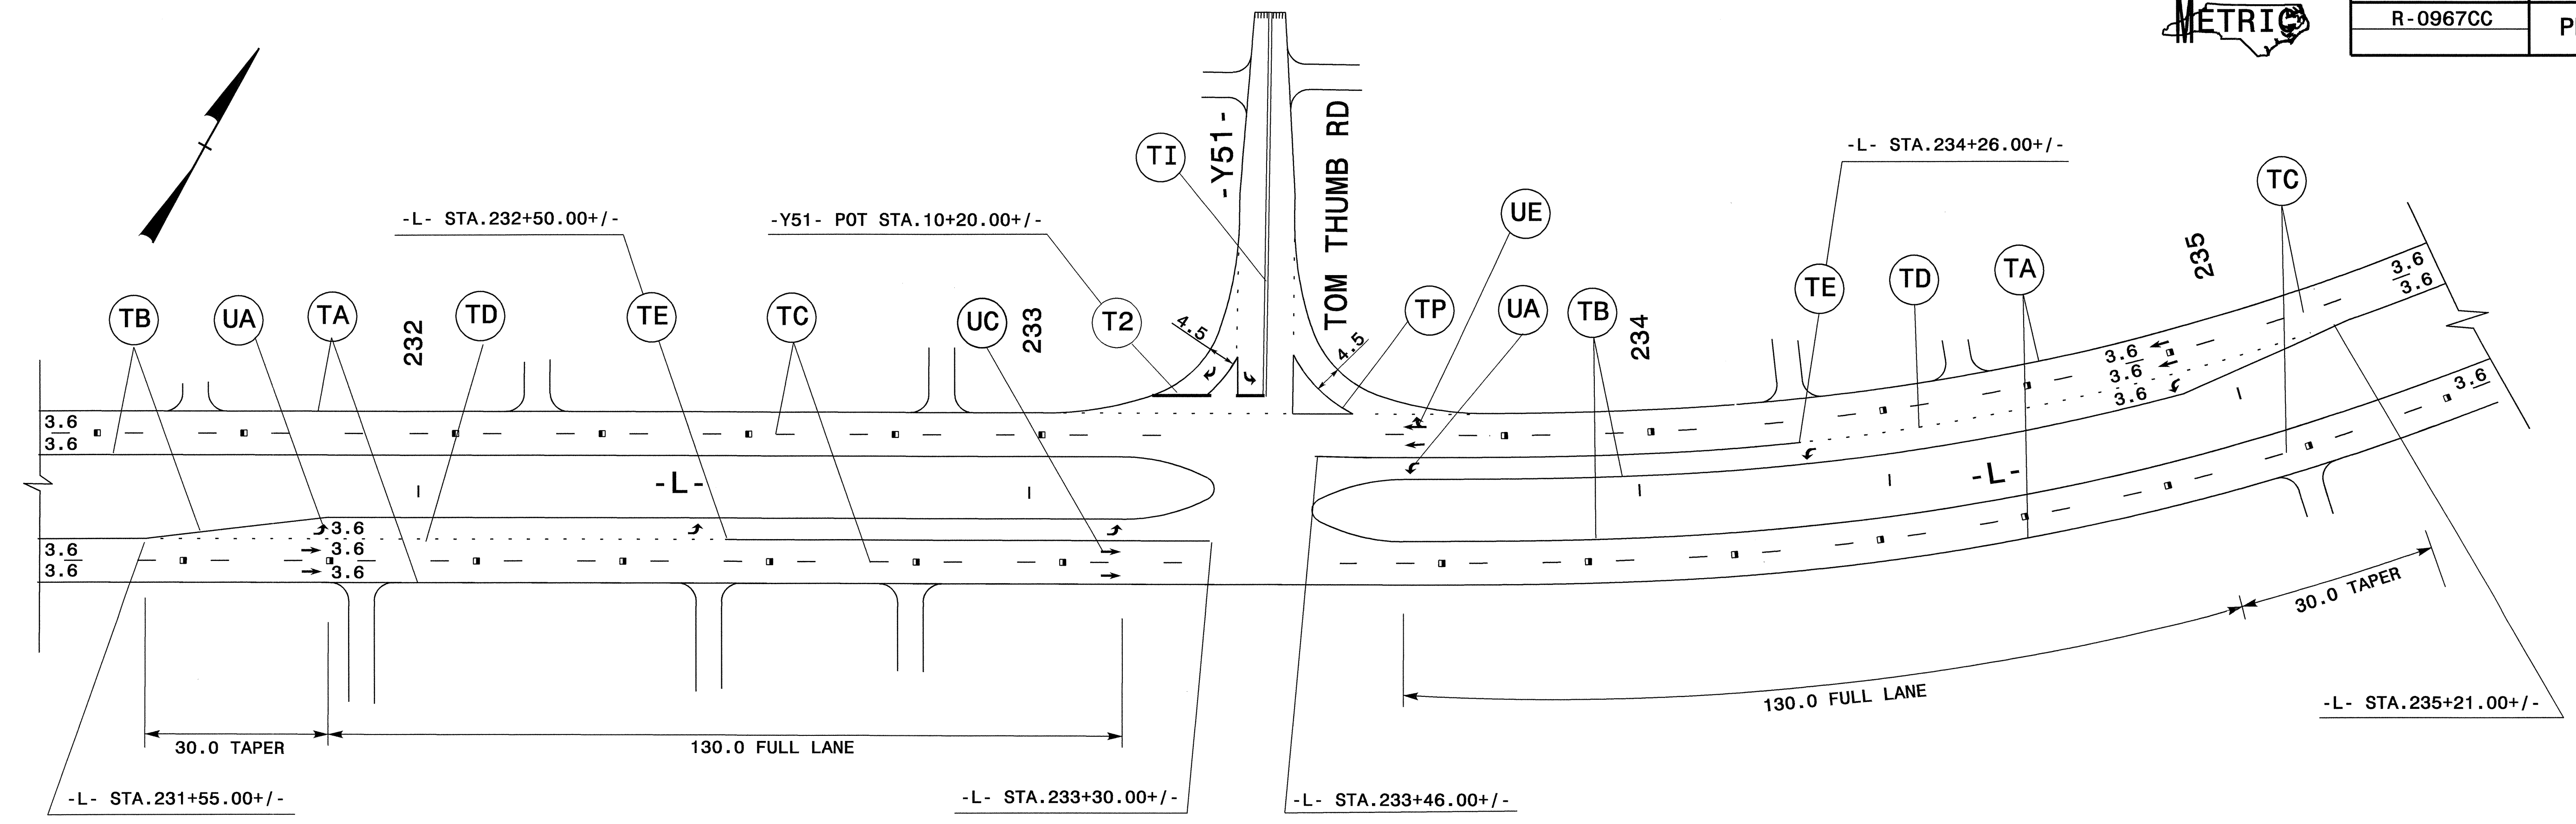



09-DEC-2004 14:52
 \\s1s-c01\c01\p01\0967cc\TCP\00\TCP\R0967CC.TC.BPmp.Temp&FinalPayMar.k.dgn
 aly\adm1 AT TEL 096594

SEE PM-1 FOR FINAL PAVEMENT MARKING SCHEDULE

APPROVED: <i>Joseph Ismael</i> DATE: 10/14/04		FINAL PAVEMENT MARKING PLAN SCALE: NONE DATE: 03/10/04 DWG. BY: AYL DESIGN BY: AYL REVIEWED BY: JI								
SEAL				<table border="1"> <tr> <th colspan="2">REVISIONS</th> </tr> <tr> <td> </td> <td> </td> </tr> <tr> <td> </td> <td> </td> </tr> <tr> <td> </td> <td> </td> </tr> </table>	REVISIONS					
REVISIONS										



PROJ. REFERENCE NO.	SHEET NO.
R-0967CC	PM-8

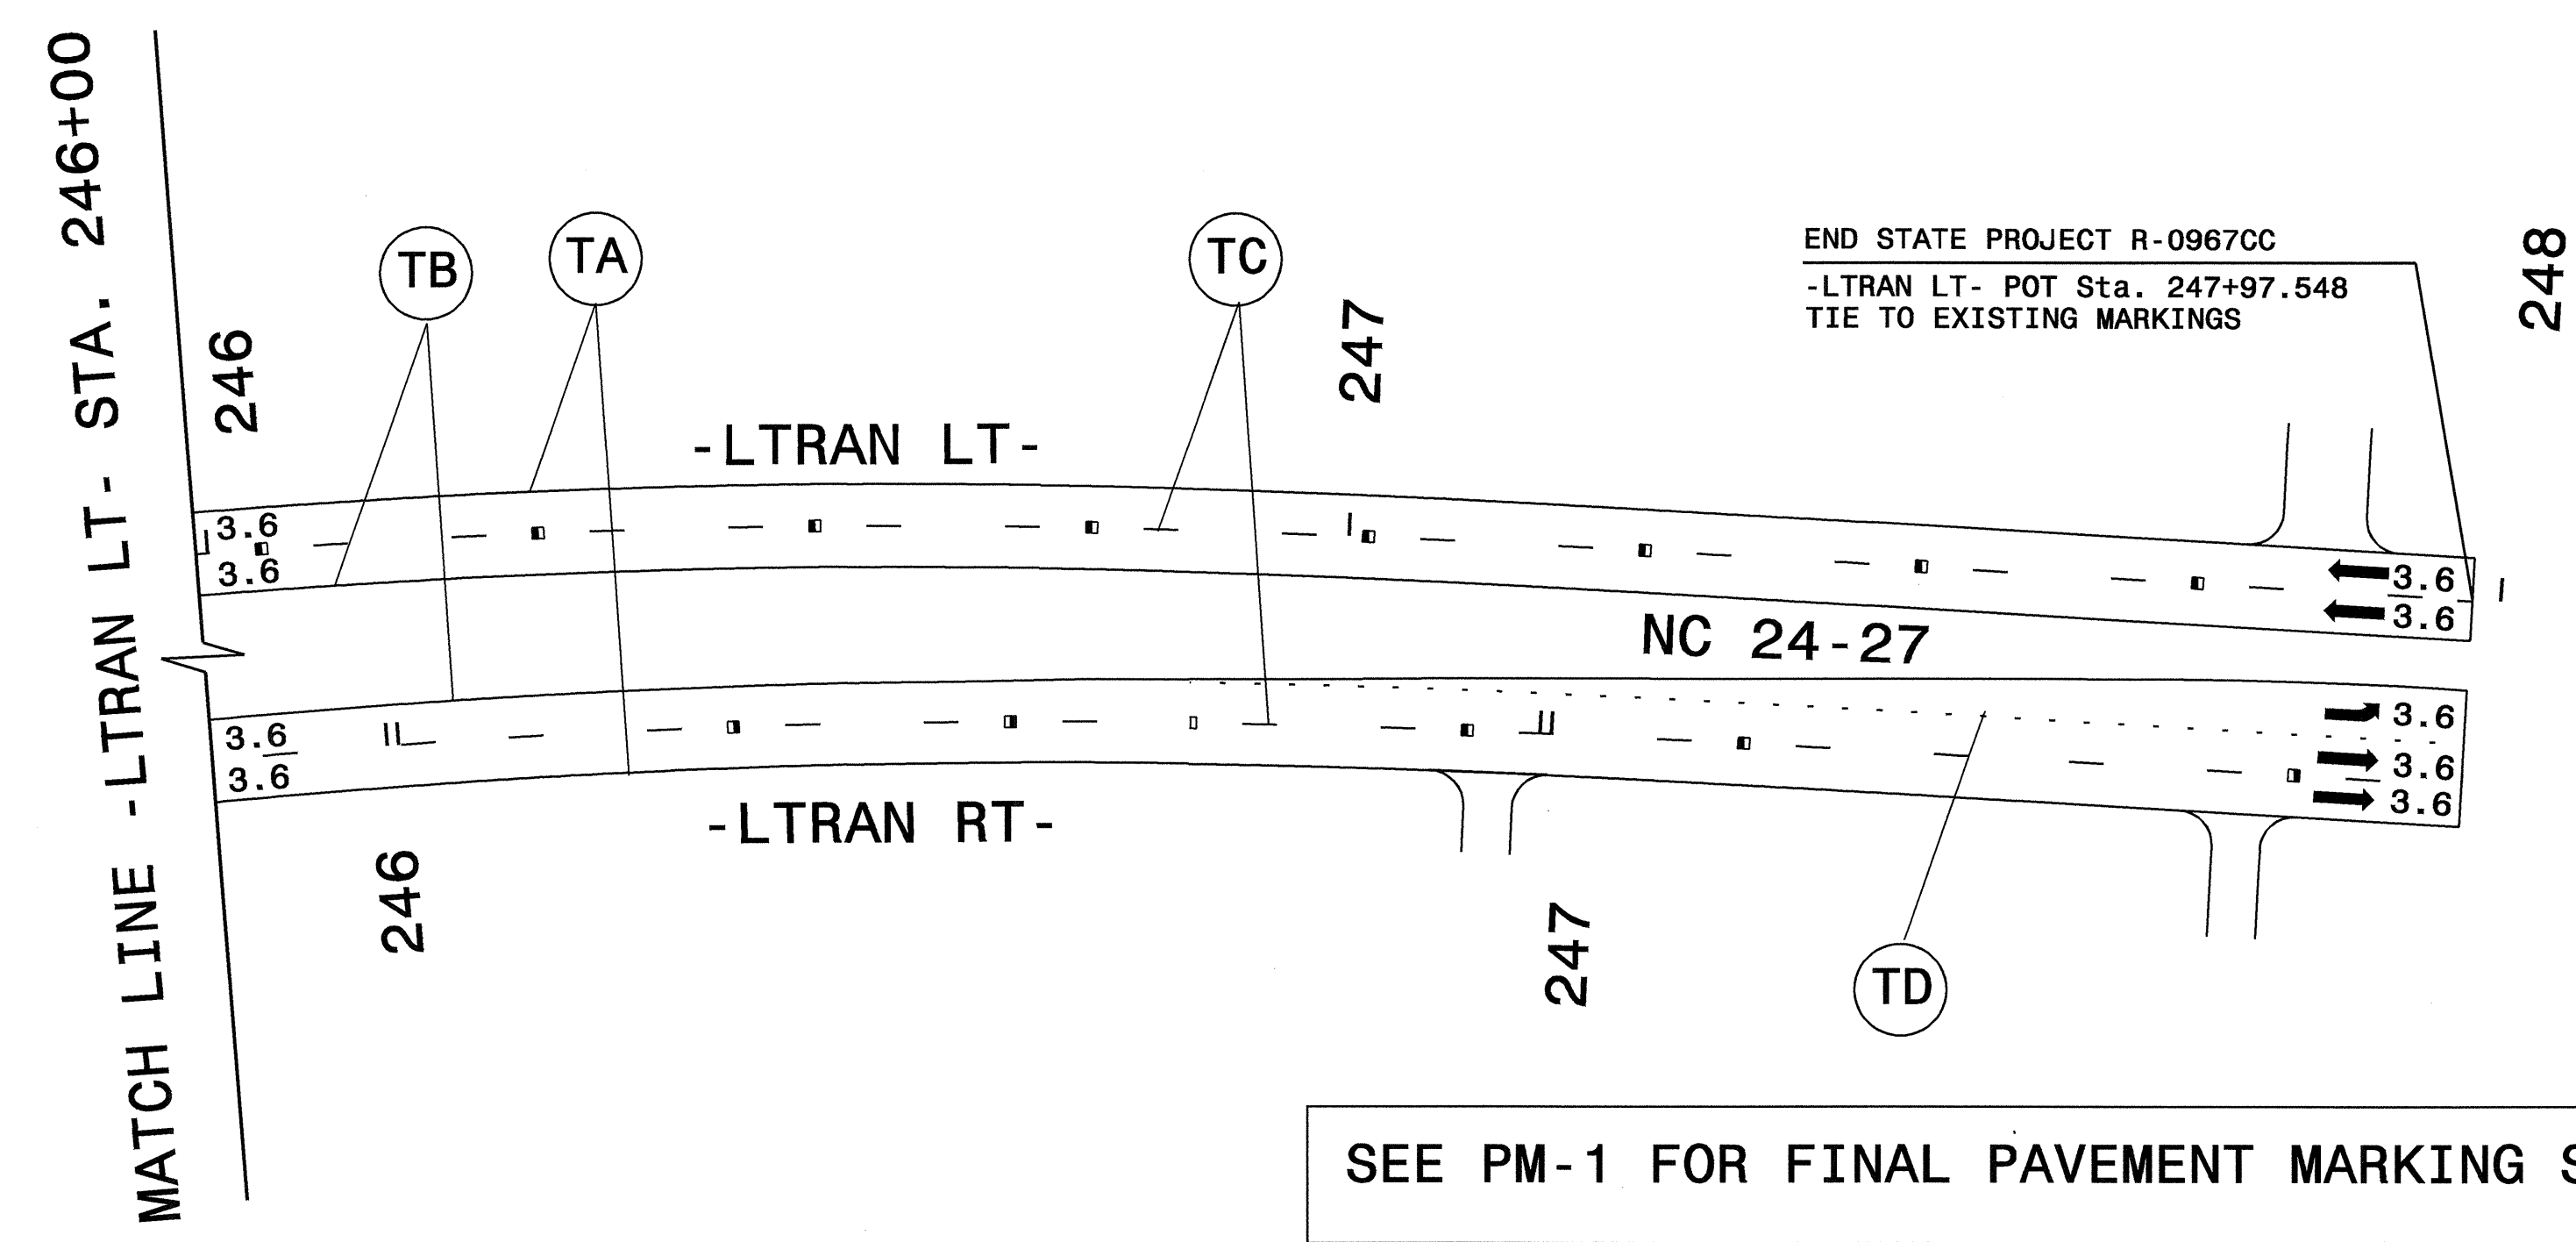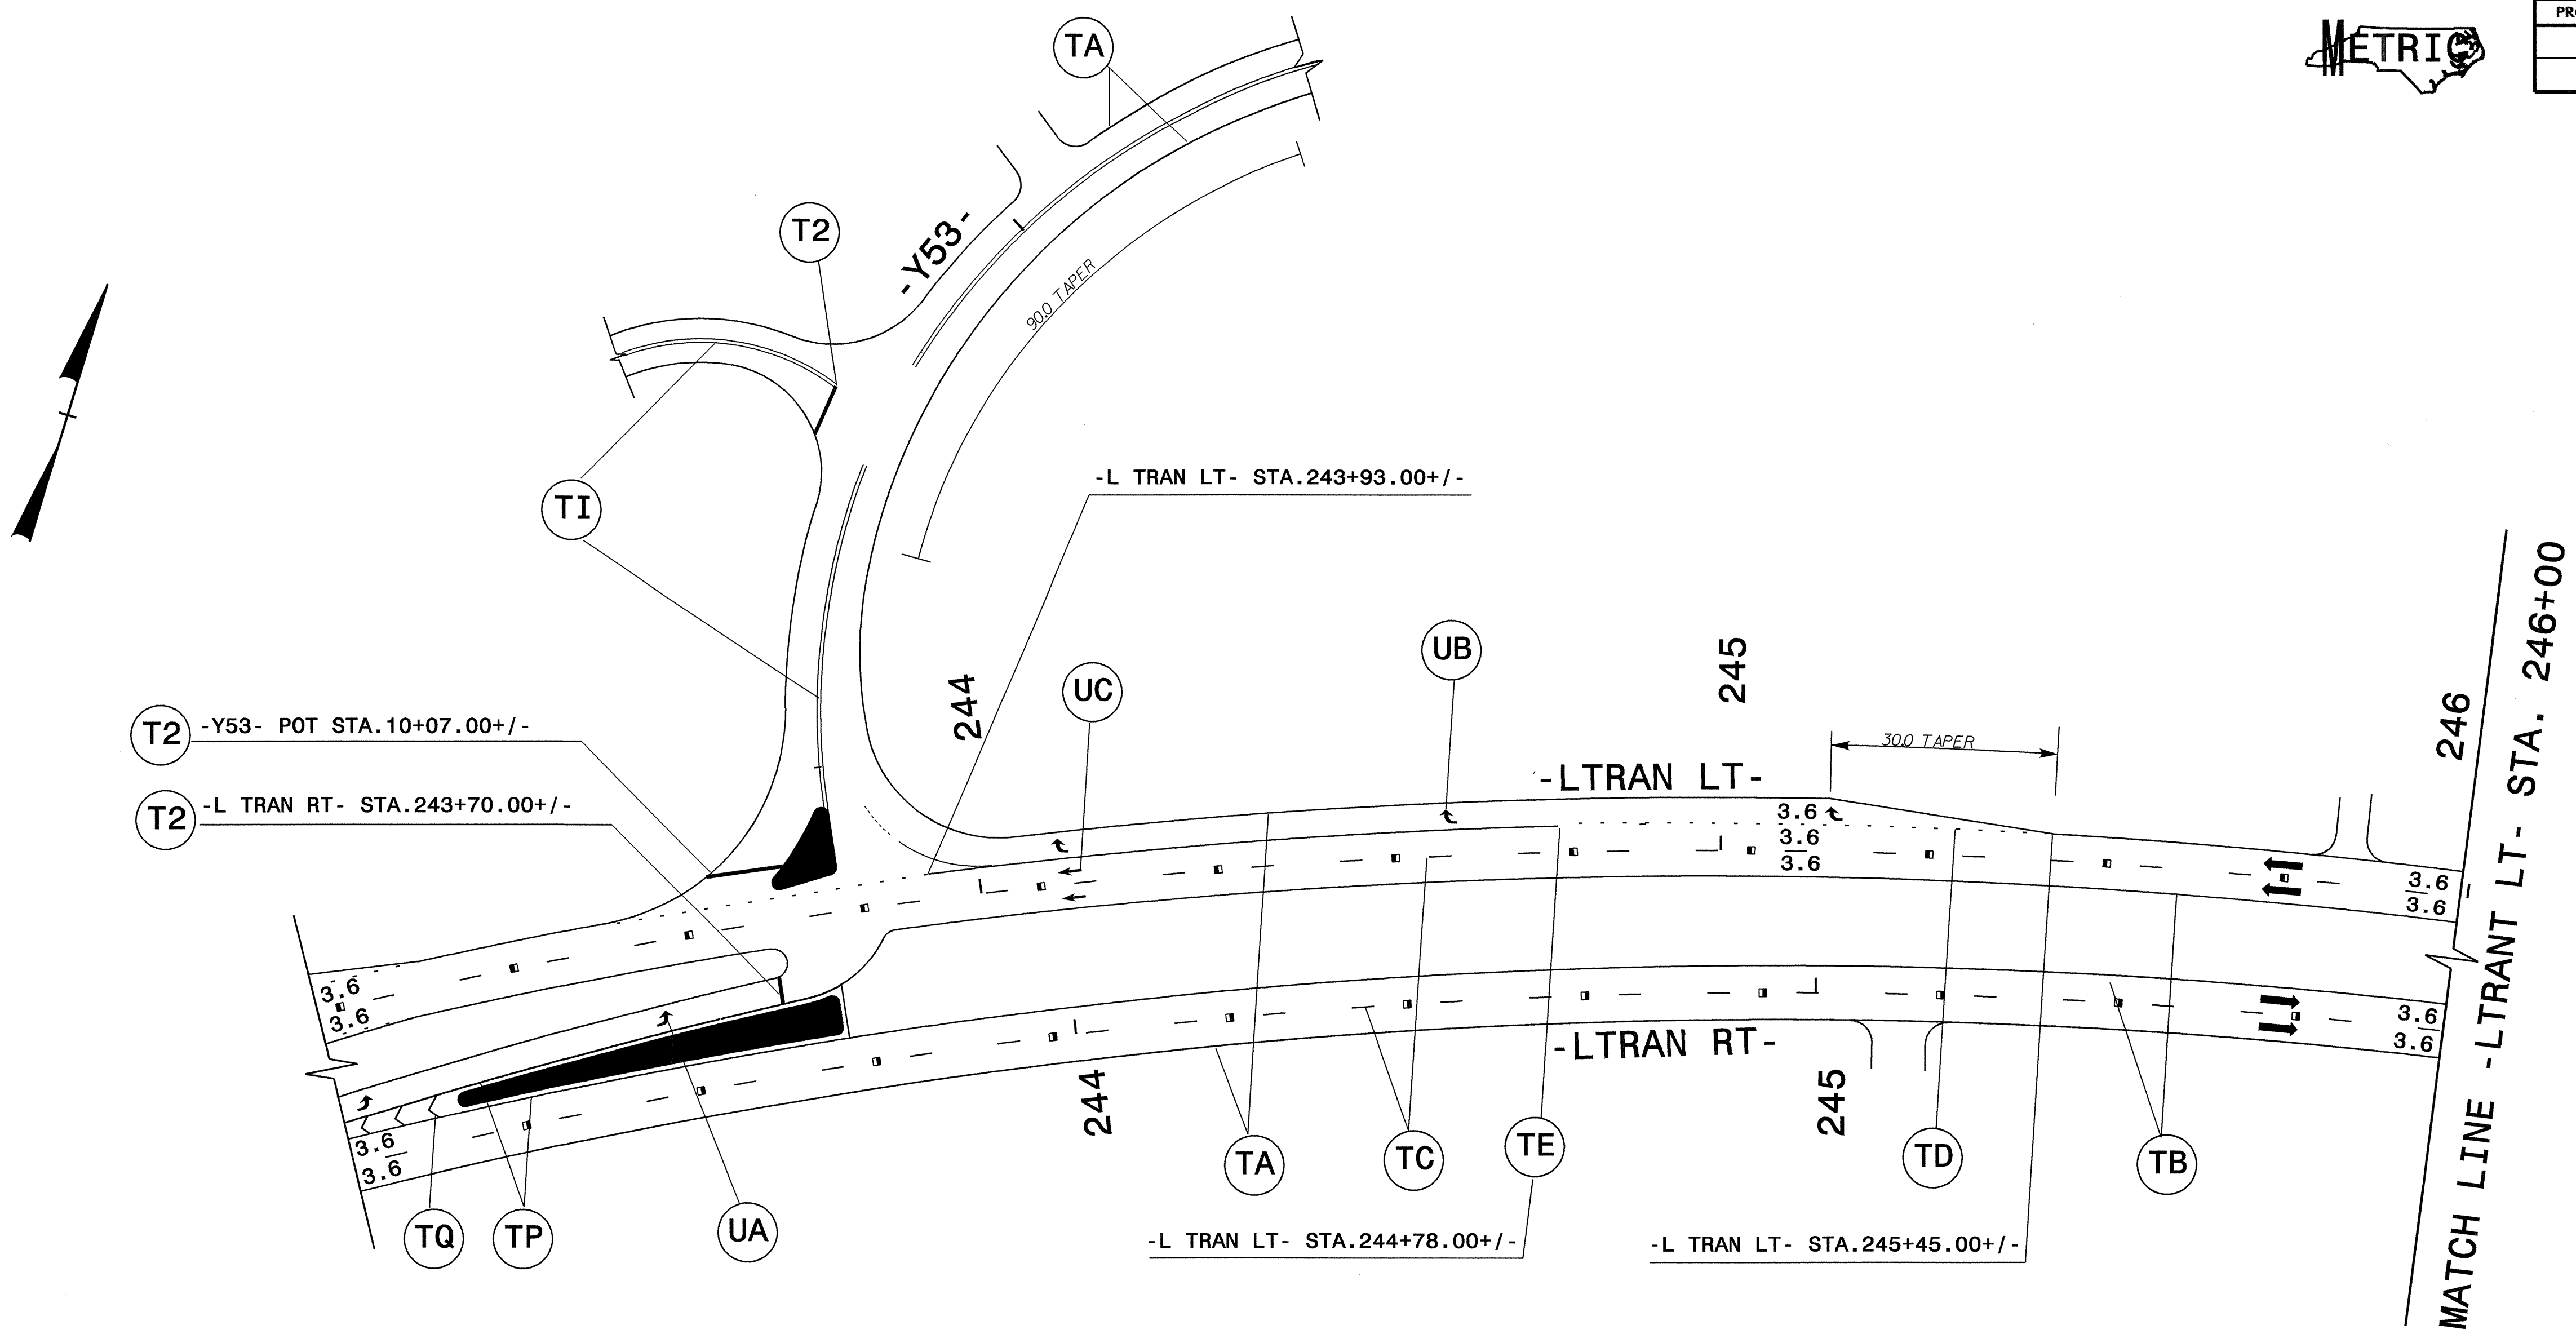

SEE PM-1 FOR FINAL PAVEMENT MARKING SCHEDULE

APPROVED: *Joseph D. Shah* DATE: 12/14/04

SEAL

FINAL PAVEMENT MARKING PLAN

SCALE: NONE
 DATE: 02/02/04
 DWG. BY: AYL
 DESIGN BY: AYL
 REVIEWED BY: JI

REVISIONS

CDR FILE

09-DEC-2004 14:54
 \\nets-ccfs01\p0967cc\TCP\00\TCP\0967CC.TC.BPmp.Temp&FinalPavMark.dgn
 gilyudmi AT TET09654