



PARSONS TRANSPORTATION GROUP Engineers and Planners CARY, NORTH CAROLINA

PROJ. REFERENCE NO.	SHEET NO.
U-3313	PM-1

FINAL PAVEMENT MARKING SCHEDULE

SYMB	DESCRIPTION	PAVEMENT MARKINGS	PAY ITEM QUANTITY	TOTAL
		4" THERMOPLASTIC (90 mils)		
TA	WHITE EDGELINE		1,713 LF	
TB	YELLOW EDGELINE		5,740 LF	
				TOTAL 7,453 LF
		4" THERMOPLASTIC (120 mils)		
TC	WHITE SKIP		2,933 LF	
TD	WHITE MINISKIP		574 LF	
TE	WHITE SOLID LANE LINE		2,362 LF	
TI	YELLOW DOUBLE CENTER		4,720 LF	
				TOTAL 10,589 LF
		8" THERMOPLASTIC (90 mils)		
TP	WHITE GORELINE		354 LF	
TT	YELLOW DIAGONAL		122 LF	
				TOTAL 476 LF
		8" THERMOPLASTIC (120 mils)		
TV	WHITE CROSSWALK		290 LF	
				TOTAL 290 LF
		24" THERMOPLASTIC (120 mils)		
T2	WHITE STOPBAR		530 LF	
				TOTAL 530 LF
		THERMOPLASTIC PAVEMENT MARKING SYMBOLS		
UA	LEFT TURN ARROW		30 EA	
UB	RIGHT TURN ARROW		9 EA	
UC	STRAIGHT ARROW		15 EA	
UD	COMBO. STRAIGHT / LEFT ARROW		1 EA	
UE	COMBO. STRAIGHT / RIGHT ARROW		10 EA	
UF	COMBO. LEFT AND RIGHT TURN ARROW		2 EA	
				TOTAL 67 EA
		MARKERS		
ME	YELLOW & YELLOW		33 EA	
MF	CRYSTAL & RED		125 EA	
				TOTAL 158 EA

17-APR-2006 09:20
50883342
AT-PCB-PC-27
I:\Projects\Control\TCPU\3313.RDY_PMP\B1.DGN

APPROVED: _____	DATE: _____	FINAL PAVEMENT MARKING SCHEDULE	
		DATE: 08/05	
DWG. BY: DEB			
DESIGN BY: VC			
REVIEWED BY: DG			



8/17/95

PLANS PREPARED BY:



PARSONS
TRANSPORTATION GROUP
Engineers and Planners
CARY, NORTH CAROLINA

PROJ. REFERENCE NO.	SHEET NO.
U-3313	PM-2

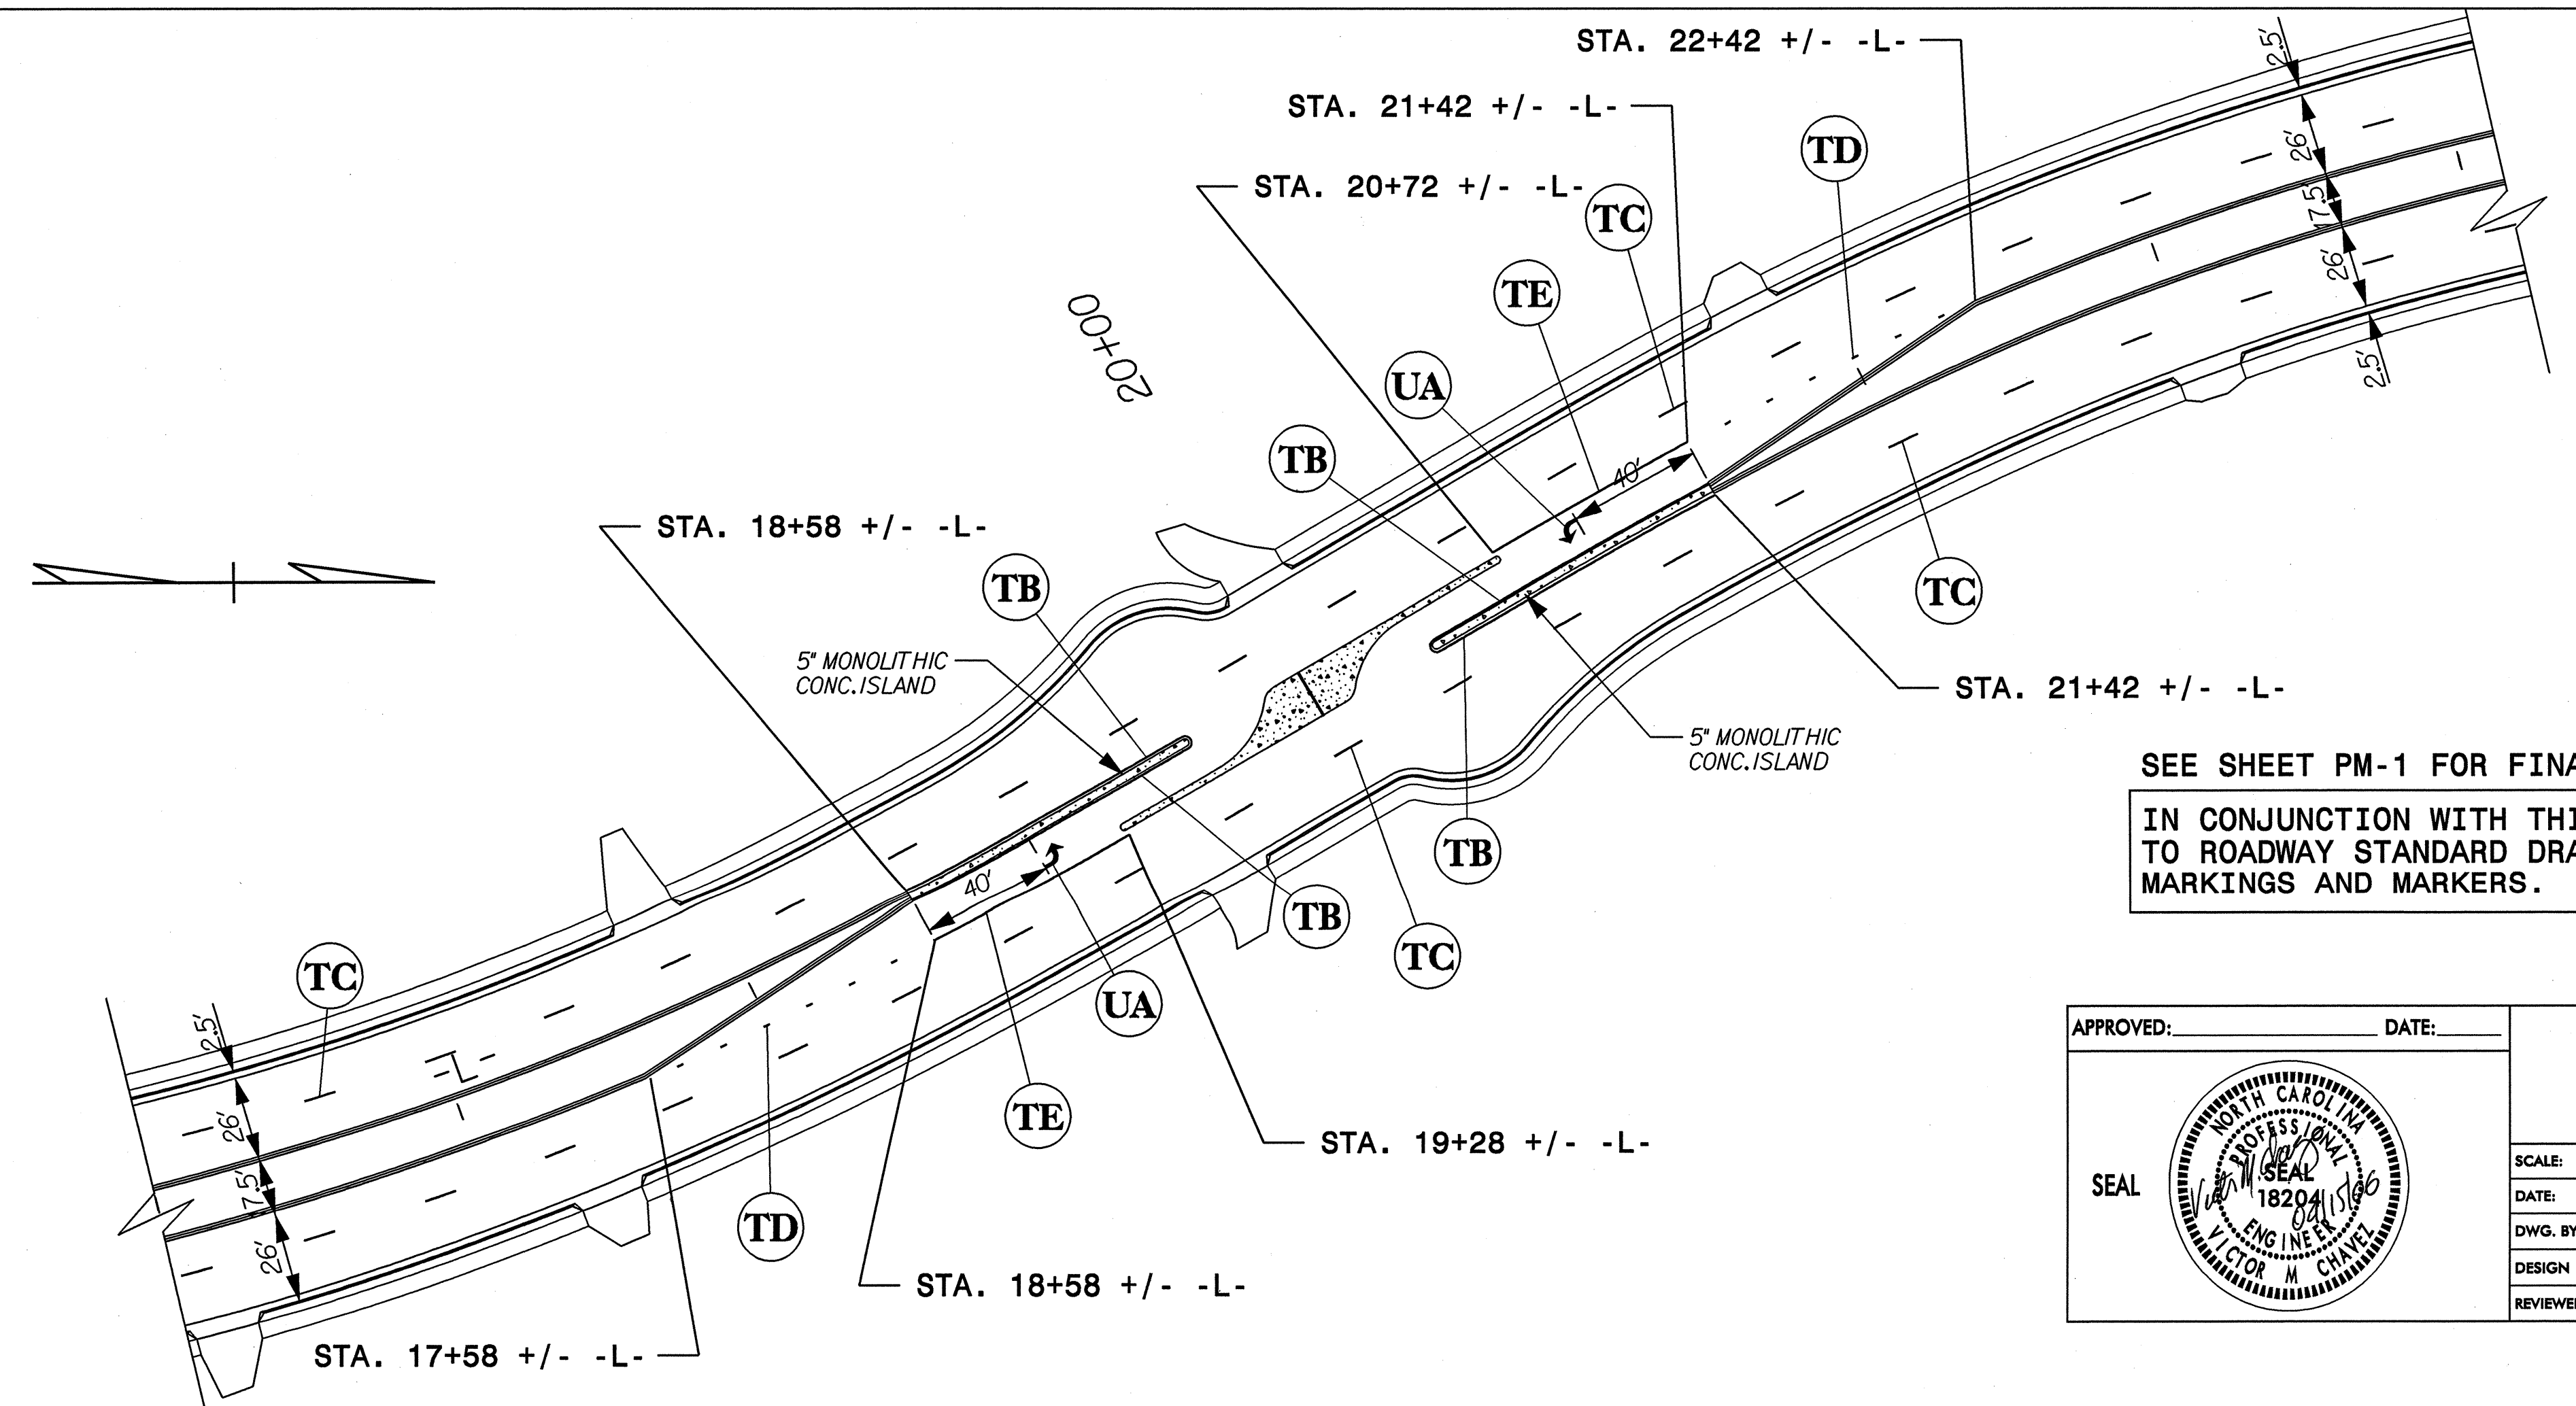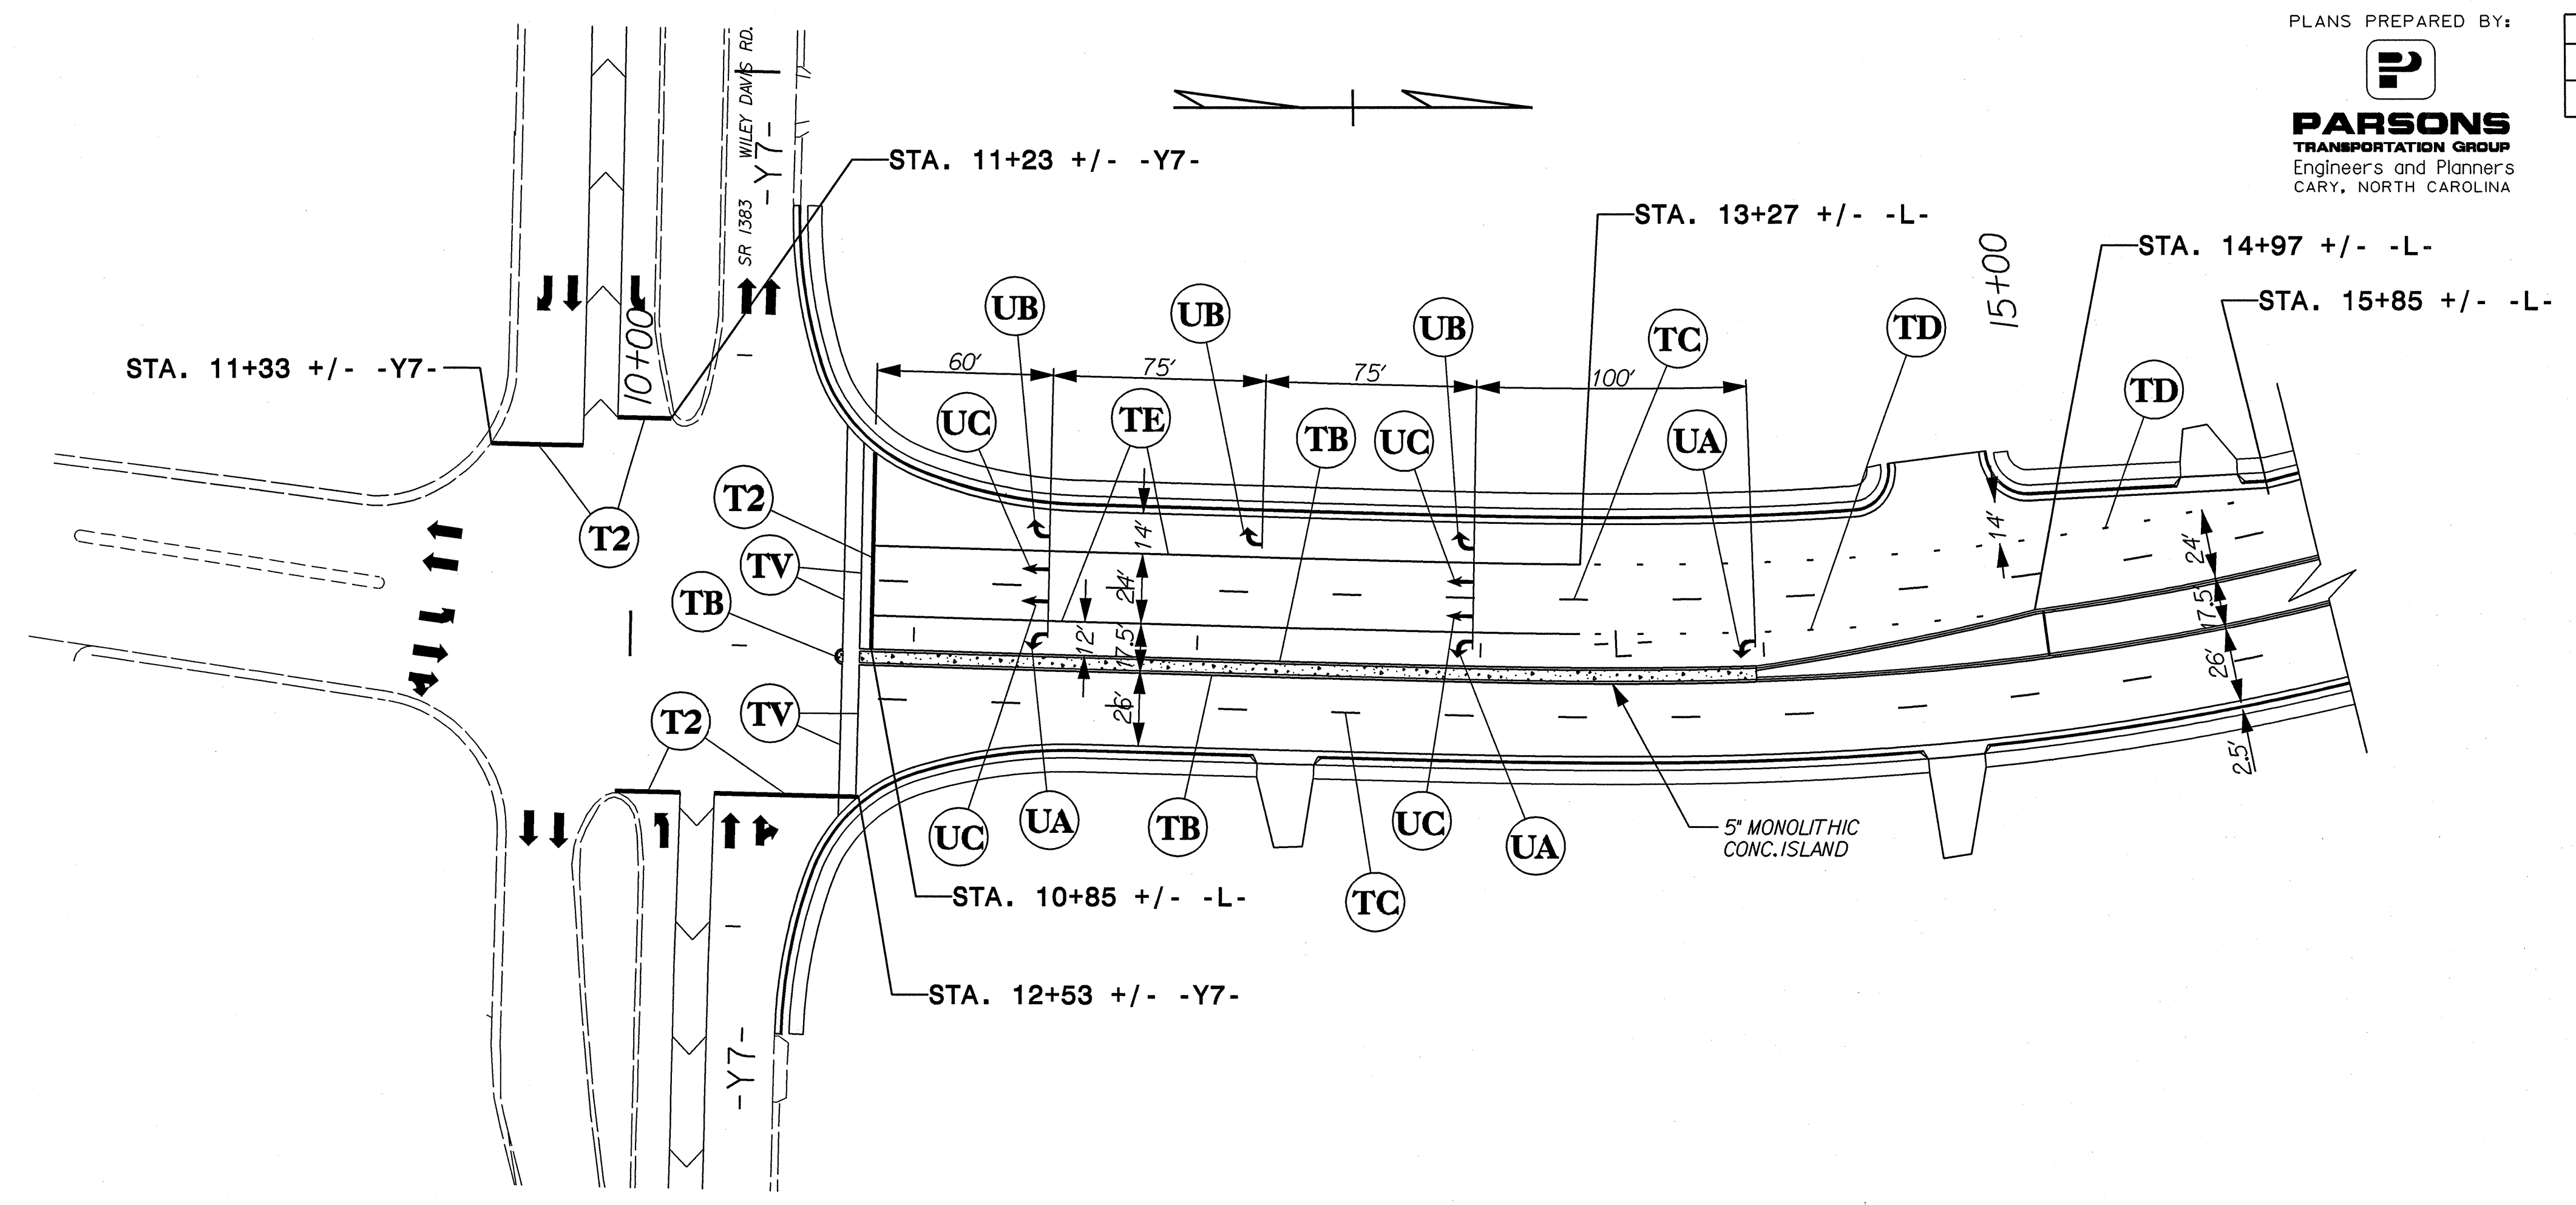


SEE SHEET PM-1 FOR FINAL PAVEMENT MARKING SCHEDULE.
 IN CONJUNCTION WITH THIS SHEET, THE CONTRACTOR SHALL REFER TO ROADWAY STANDARD DRAWINGS FOR PLACEMENT OF PAVEMENT MARKINGS AND MARKERS.

APPROVED: _____	DATE: _____	PAVEMENT MARKING									
				SCALE: NONE	<table border="1"> <tr><th colspan="2">REVISIONS</th></tr> <tr><td> </td><td> </td></tr> <tr><td> </td><td> </td></tr> <tr><td> </td><td> </td></tr> </table>	REVISIONS					
		REVISIONS									
		DATE: 08/05	<table border="1"> <tr><td>CADD FILE:</td><td> </td></tr> </table>	CADD FILE:							
		CADD FILE:									
DWG. BY: DEB											
DESIGN BY: VC											
REVIEWED BY: DG											

17-APR-2006 10:21 AM C:\Users\j... \Public\Control\TCF\U3313.RD\Y_PMP02.DGN



PROJ. REFERENCE NO.	SHEET NO.
U-3313	PM-3

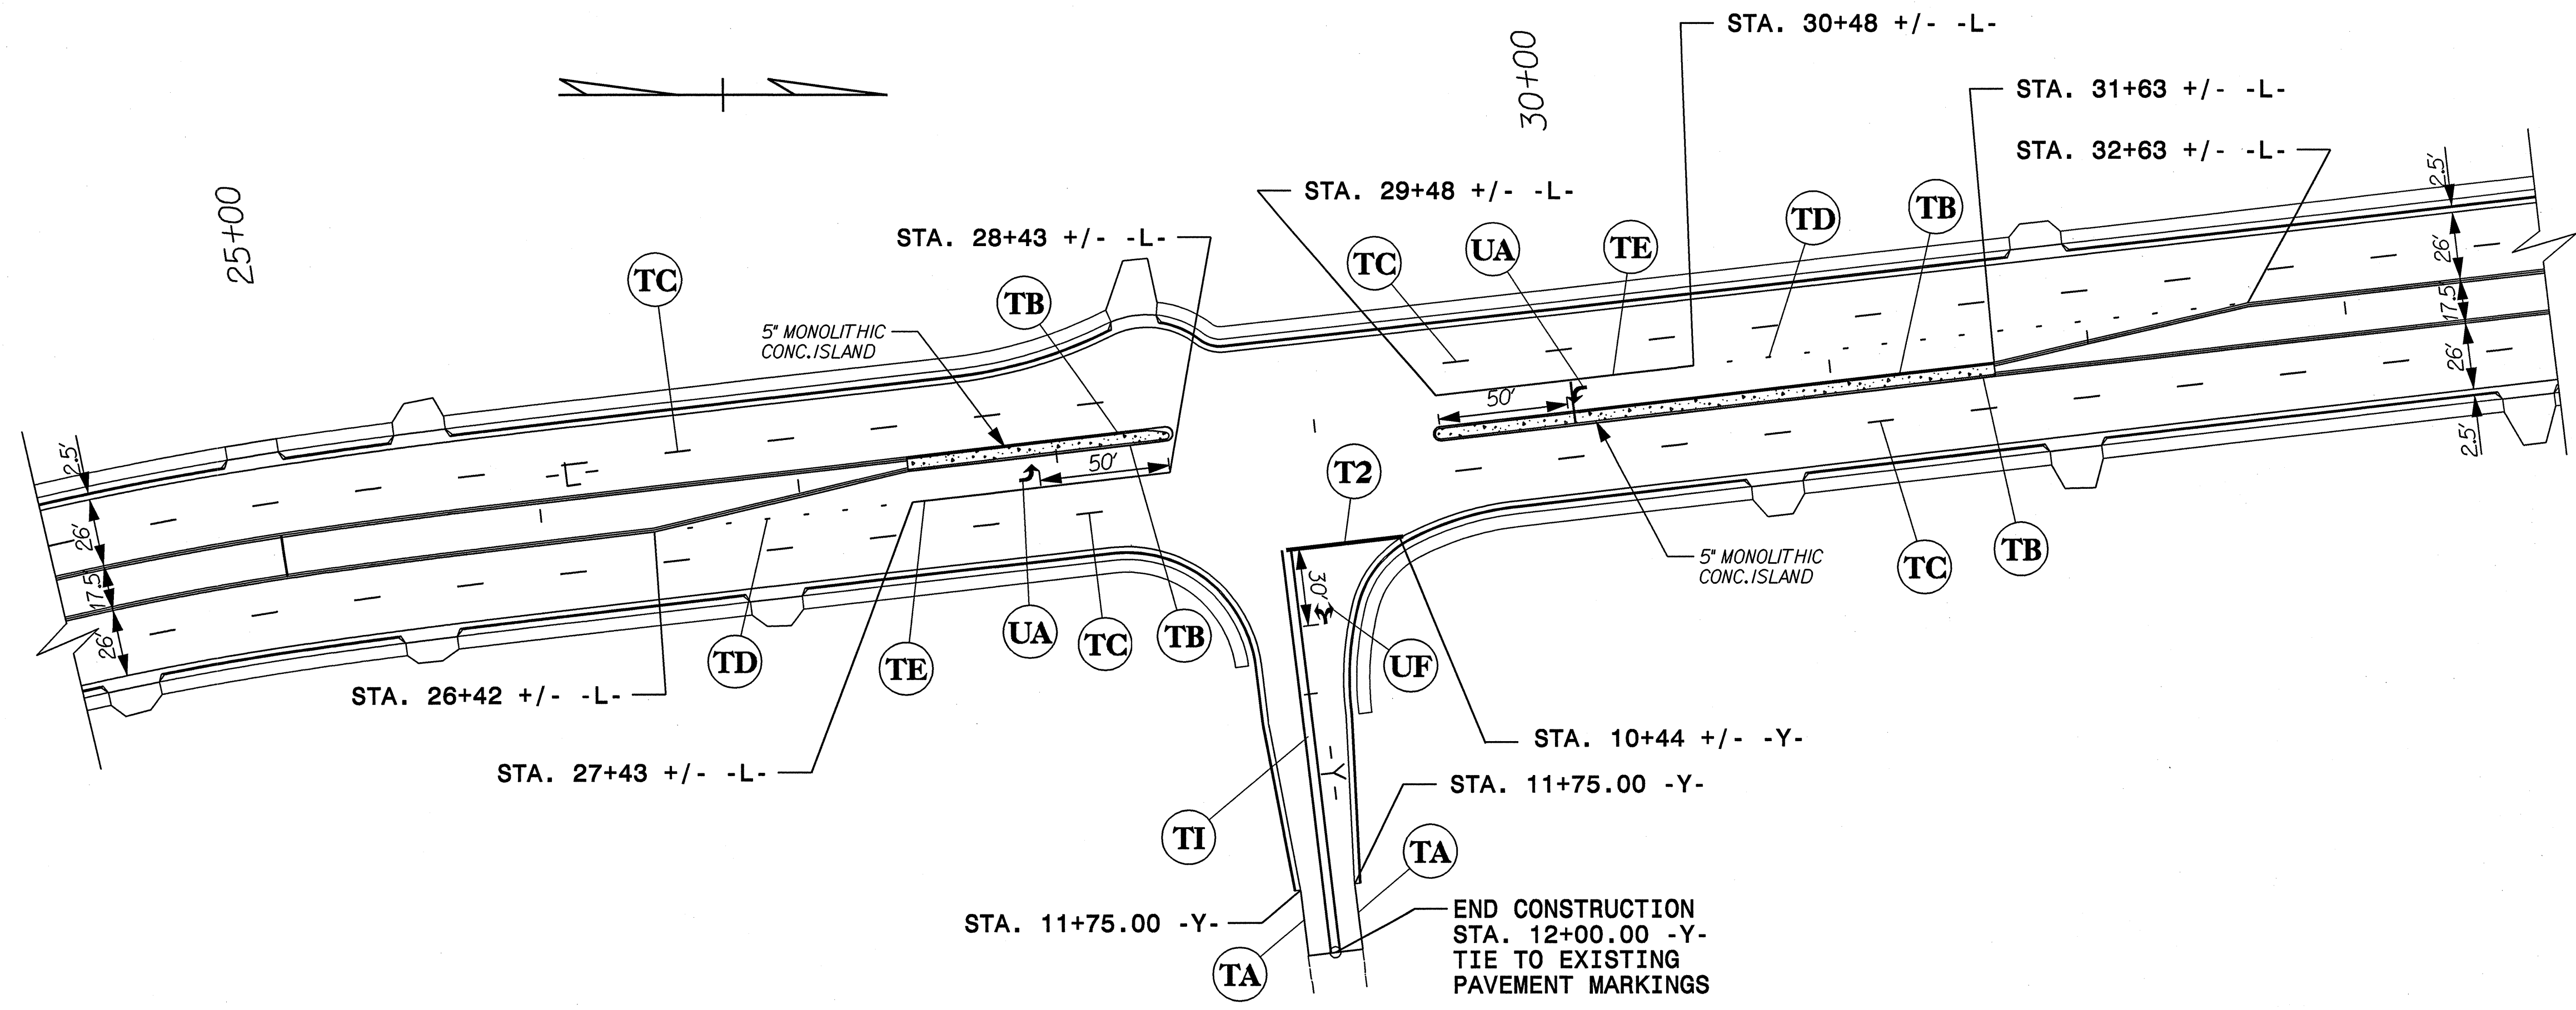

SEE SHEET PM-1 FOR FINAL PAVEMENT MARKING SCHEDULE.

IN CONJUNCTION WITH THIS SHEET, THE CONTRACTOR SHALL REFER TO ROADWAY STANDARD DRAWINGS FOR PLACEMENT OF PAVEMENT MARKINGS AND MARKERS.


APPROVED: _____	DATE: _____	PAVEMENT MARKING									
				SCALE: NONE	<table border="1"> <tr><th colspan="2">REVISIONS</th></tr> <tr><td> </td><td> </td></tr> <tr><td> </td><td> </td></tr> <tr><td> </td><td> </td></tr> </table>	REVISIONS					
		REVISIONS									
		DATE: 08/05	<table border="1"> <tr><td>CADD FILE:</td><td> </td></tr> </table>	CADD FILE:							
		CADD FILE:									
DWG. BY: DEB											
DESIGN BY: VC											
REVIEWED BY: DG											



PROJ. REFERENCE NO.	SHEET NO.
U-3313	PM-4

8/17/99

J:\PROJECTS\99\U3313\Drawings\99\U3313.PMP04.DGN

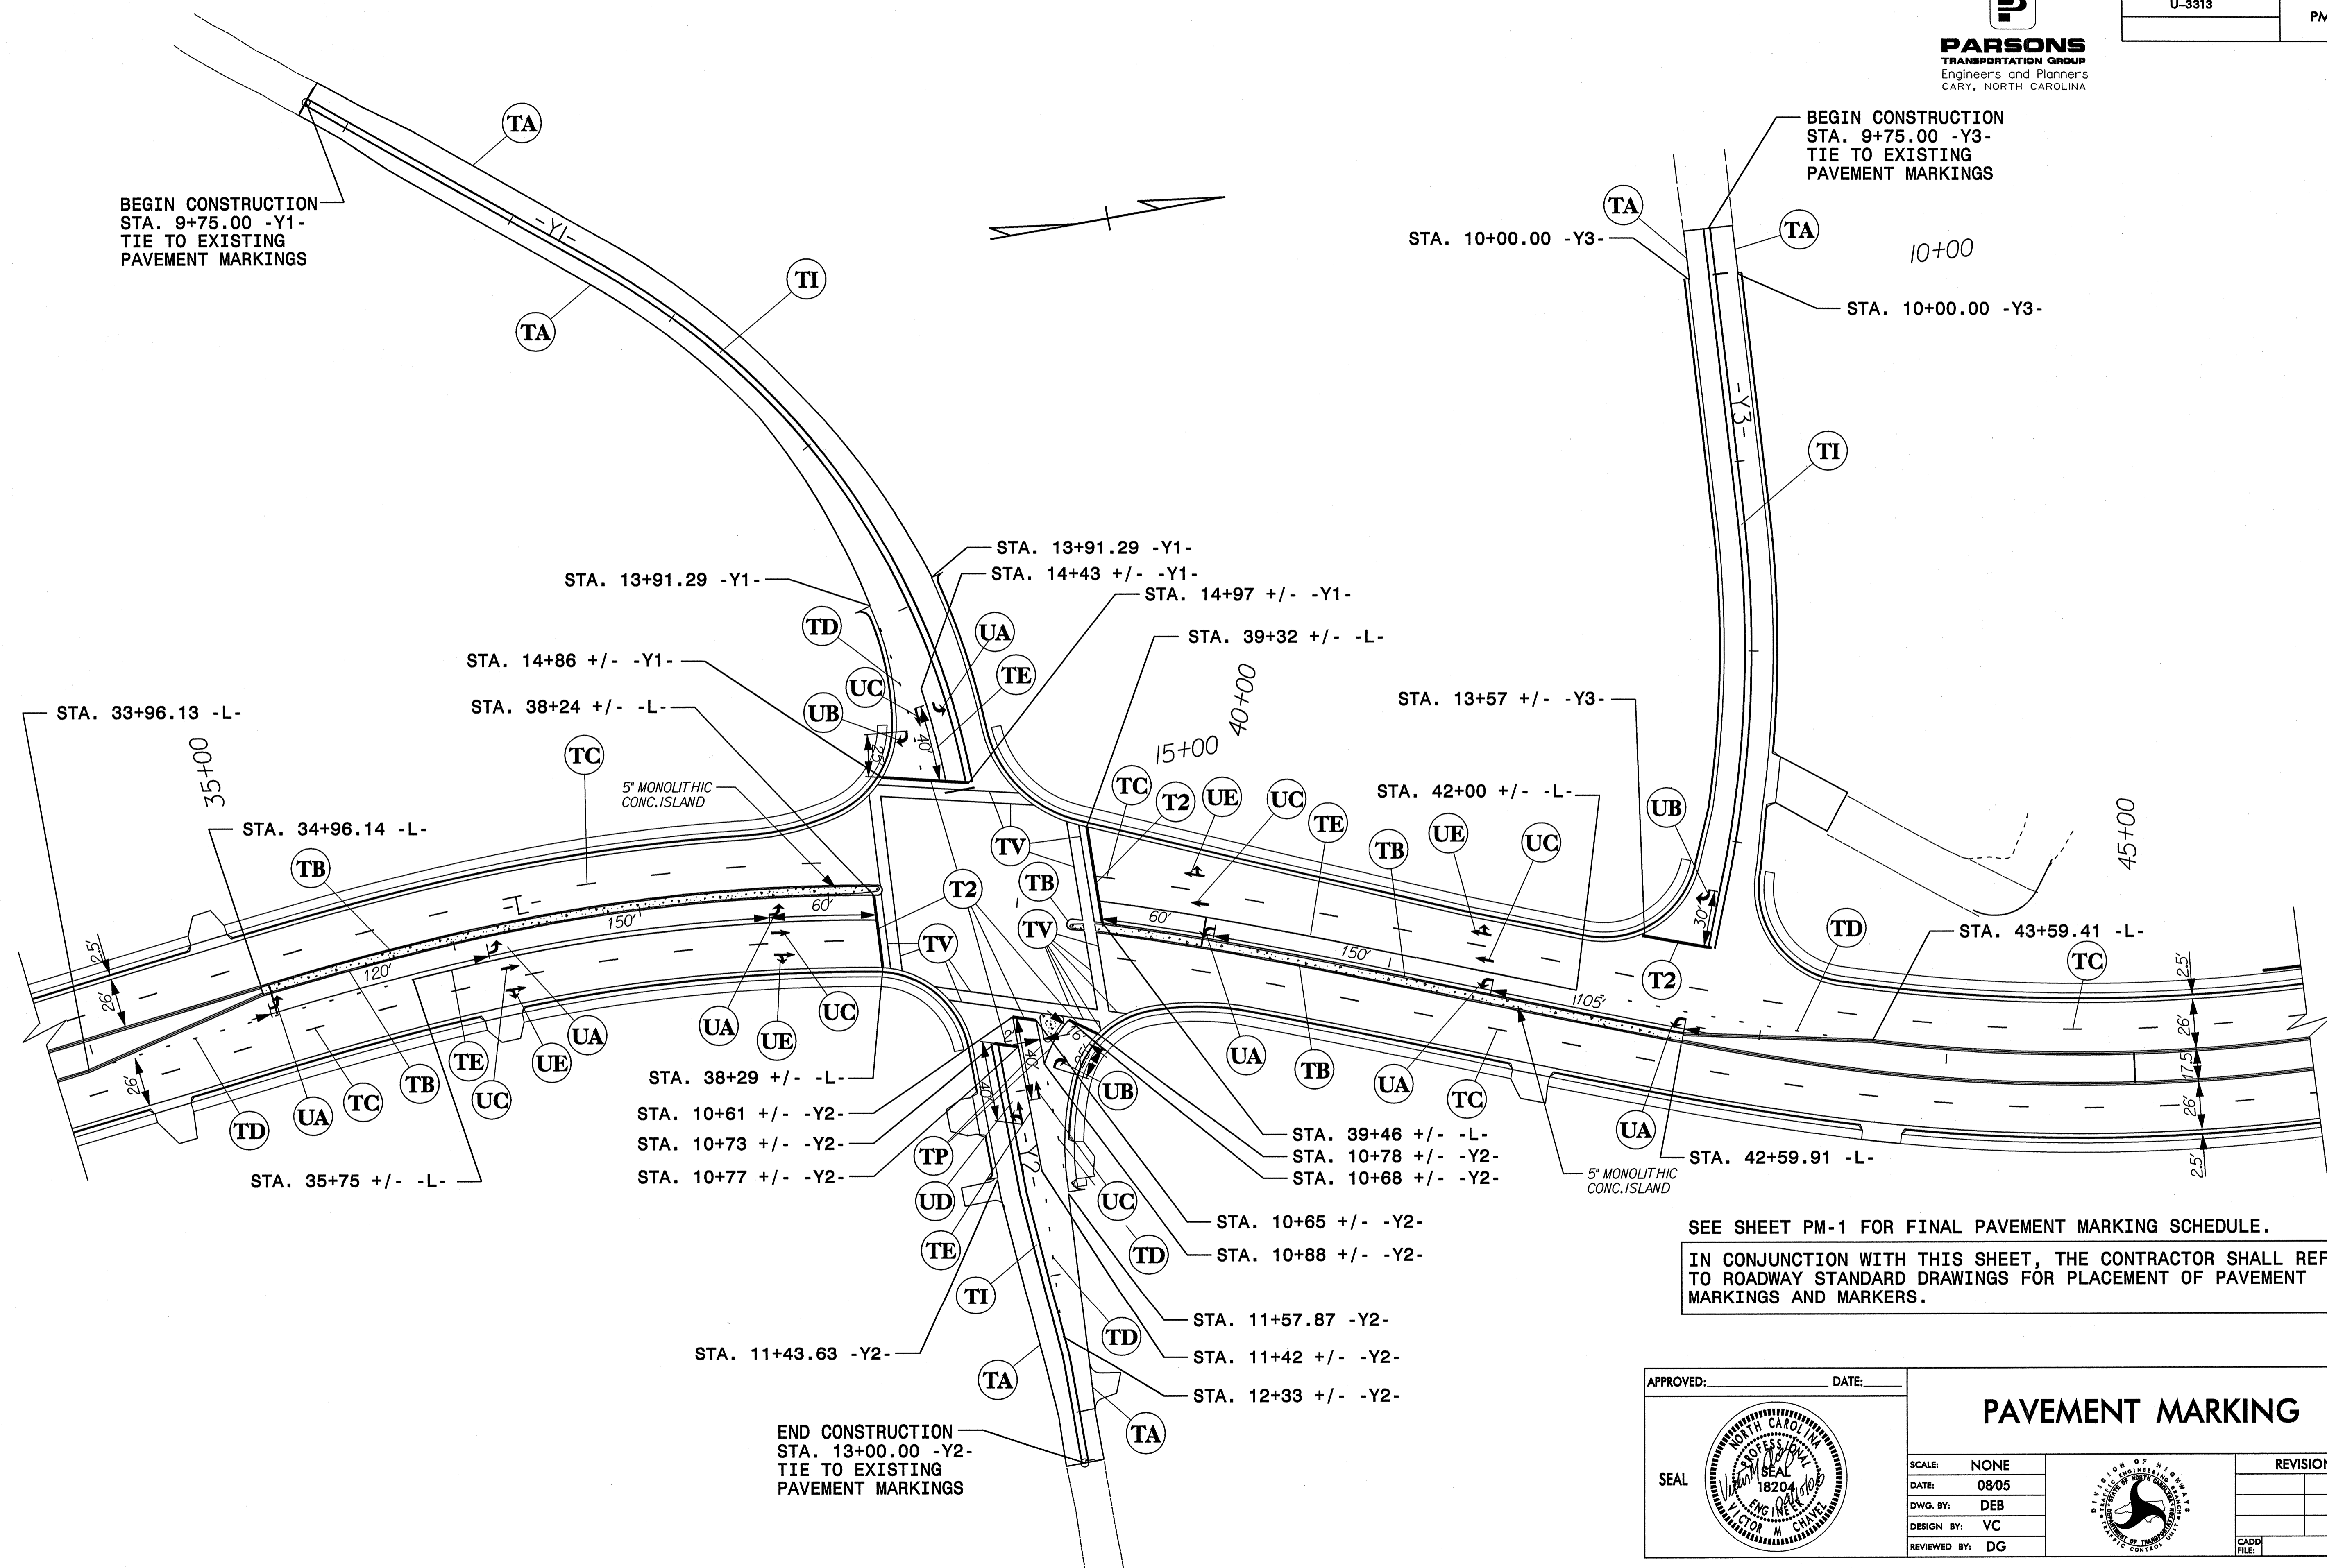

SEE SHEET PM-1 FOR FINAL PAVEMENT MARKING SCHEDULE.

IN CONJUNCTION WITH THIS SHEET, THE CONTRACTOR SHALL REFER TO ROADWAY STANDARD DRAWINGS FOR PLACEMENT OF PAVEMENT MARKINGS AND MARKERS.

APPROVED:	DATE:	PAVEMENT MARKING	SCALE: NONE		REVISIONS
	DATE: 0805		DWG. BY: DEB		
	DESIGN BY: VC	REVIEWED BY: DG			


8/17/99

PLANS PREPARED BY:



PARSONS
TRANSPORTATION GROUP
Engineers and Planners
CARY, NORTH CAROLINA

PROJ. REFERENCE NO.	SHEET NO.
U-3313	PM-5

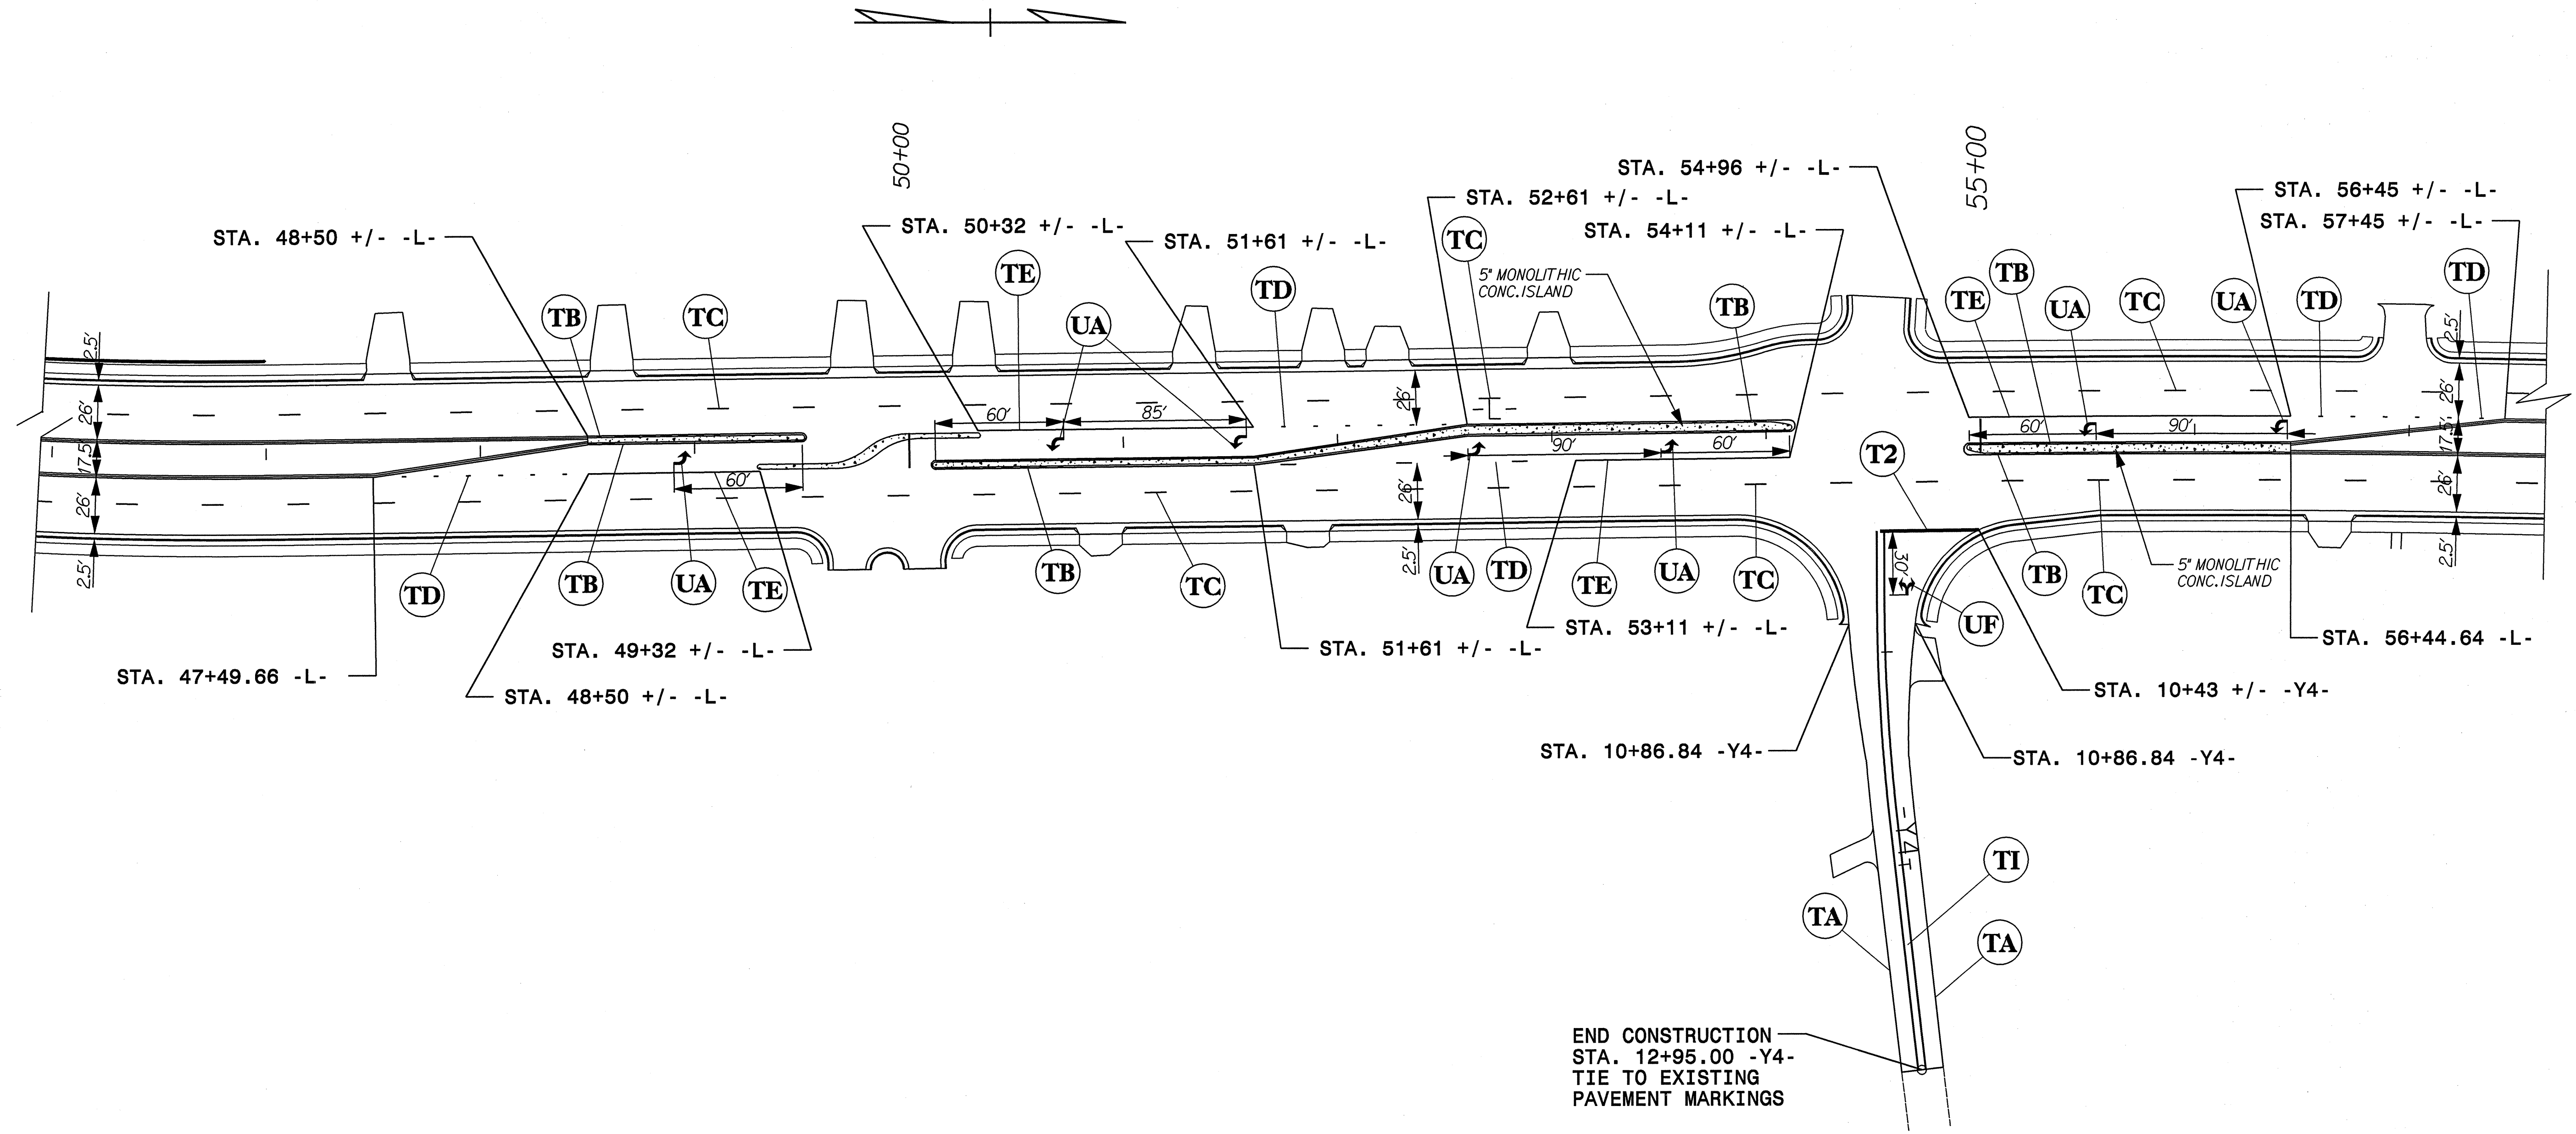

END CONSTRUCTION
STA. 12+95.00 -Y4-
TIE TO EXISTING
PAVEMENT MARKINGS


SEE SHEET PM-1 FOR FINAL PAVEMENT MARKING SCHEDULE.
IN CONJUNCTION WITH THIS SHEET, THE CONTRACTOR SHALL REFER TO ROADWAY STANDARD DRAWINGS FOR PLACEMENT OF PAVEMENT MARKINGS AND MARKERS.

APPROVED: _____	DATE: _____	PAVEMENT MARKING									
				SCALE: NONE	<table border="1"> <tr><th colspan="2">REVISIONS</th></tr> <tr><td> </td><td> </td></tr> <tr><td> </td><td> </td></tr> <tr><td> </td><td> </td></tr> </table>	REVISIONS					
		REVISIONS									
		DATE: 08/05	<table border="1"> <tr><td> </td><td> </td></tr> <tr><td> </td><td> </td></tr> <tr><td> </td><td> </td></tr> </table>								
		DWG. BY: DEB	<table border="1"> <tr><td> </td><td> </td></tr> <tr><td> </td><td> </td></tr> <tr><td> </td><td> </td></tr> </table>								
		DESIGN BY: VC	<table border="1"> <tr><td> </td><td> </td></tr> <tr><td> </td><td> </td></tr> <tr><td> </td><td> </td></tr> </table>								
		REVIEWED BY: DG	<table border="1"> <tr><td> </td><td> </td></tr> <tr><td> </td><td> </td></tr> <tr><td> </td><td> </td></tr> </table>								

I:\APR-2006\0822\11\11\ref\ref\center\at\TCF\U3313.FDW_PMP05.DGN





PROJ. REFERENCE NO. U-3313	SHEET NO. PM-6
-------------------------------	-------------------

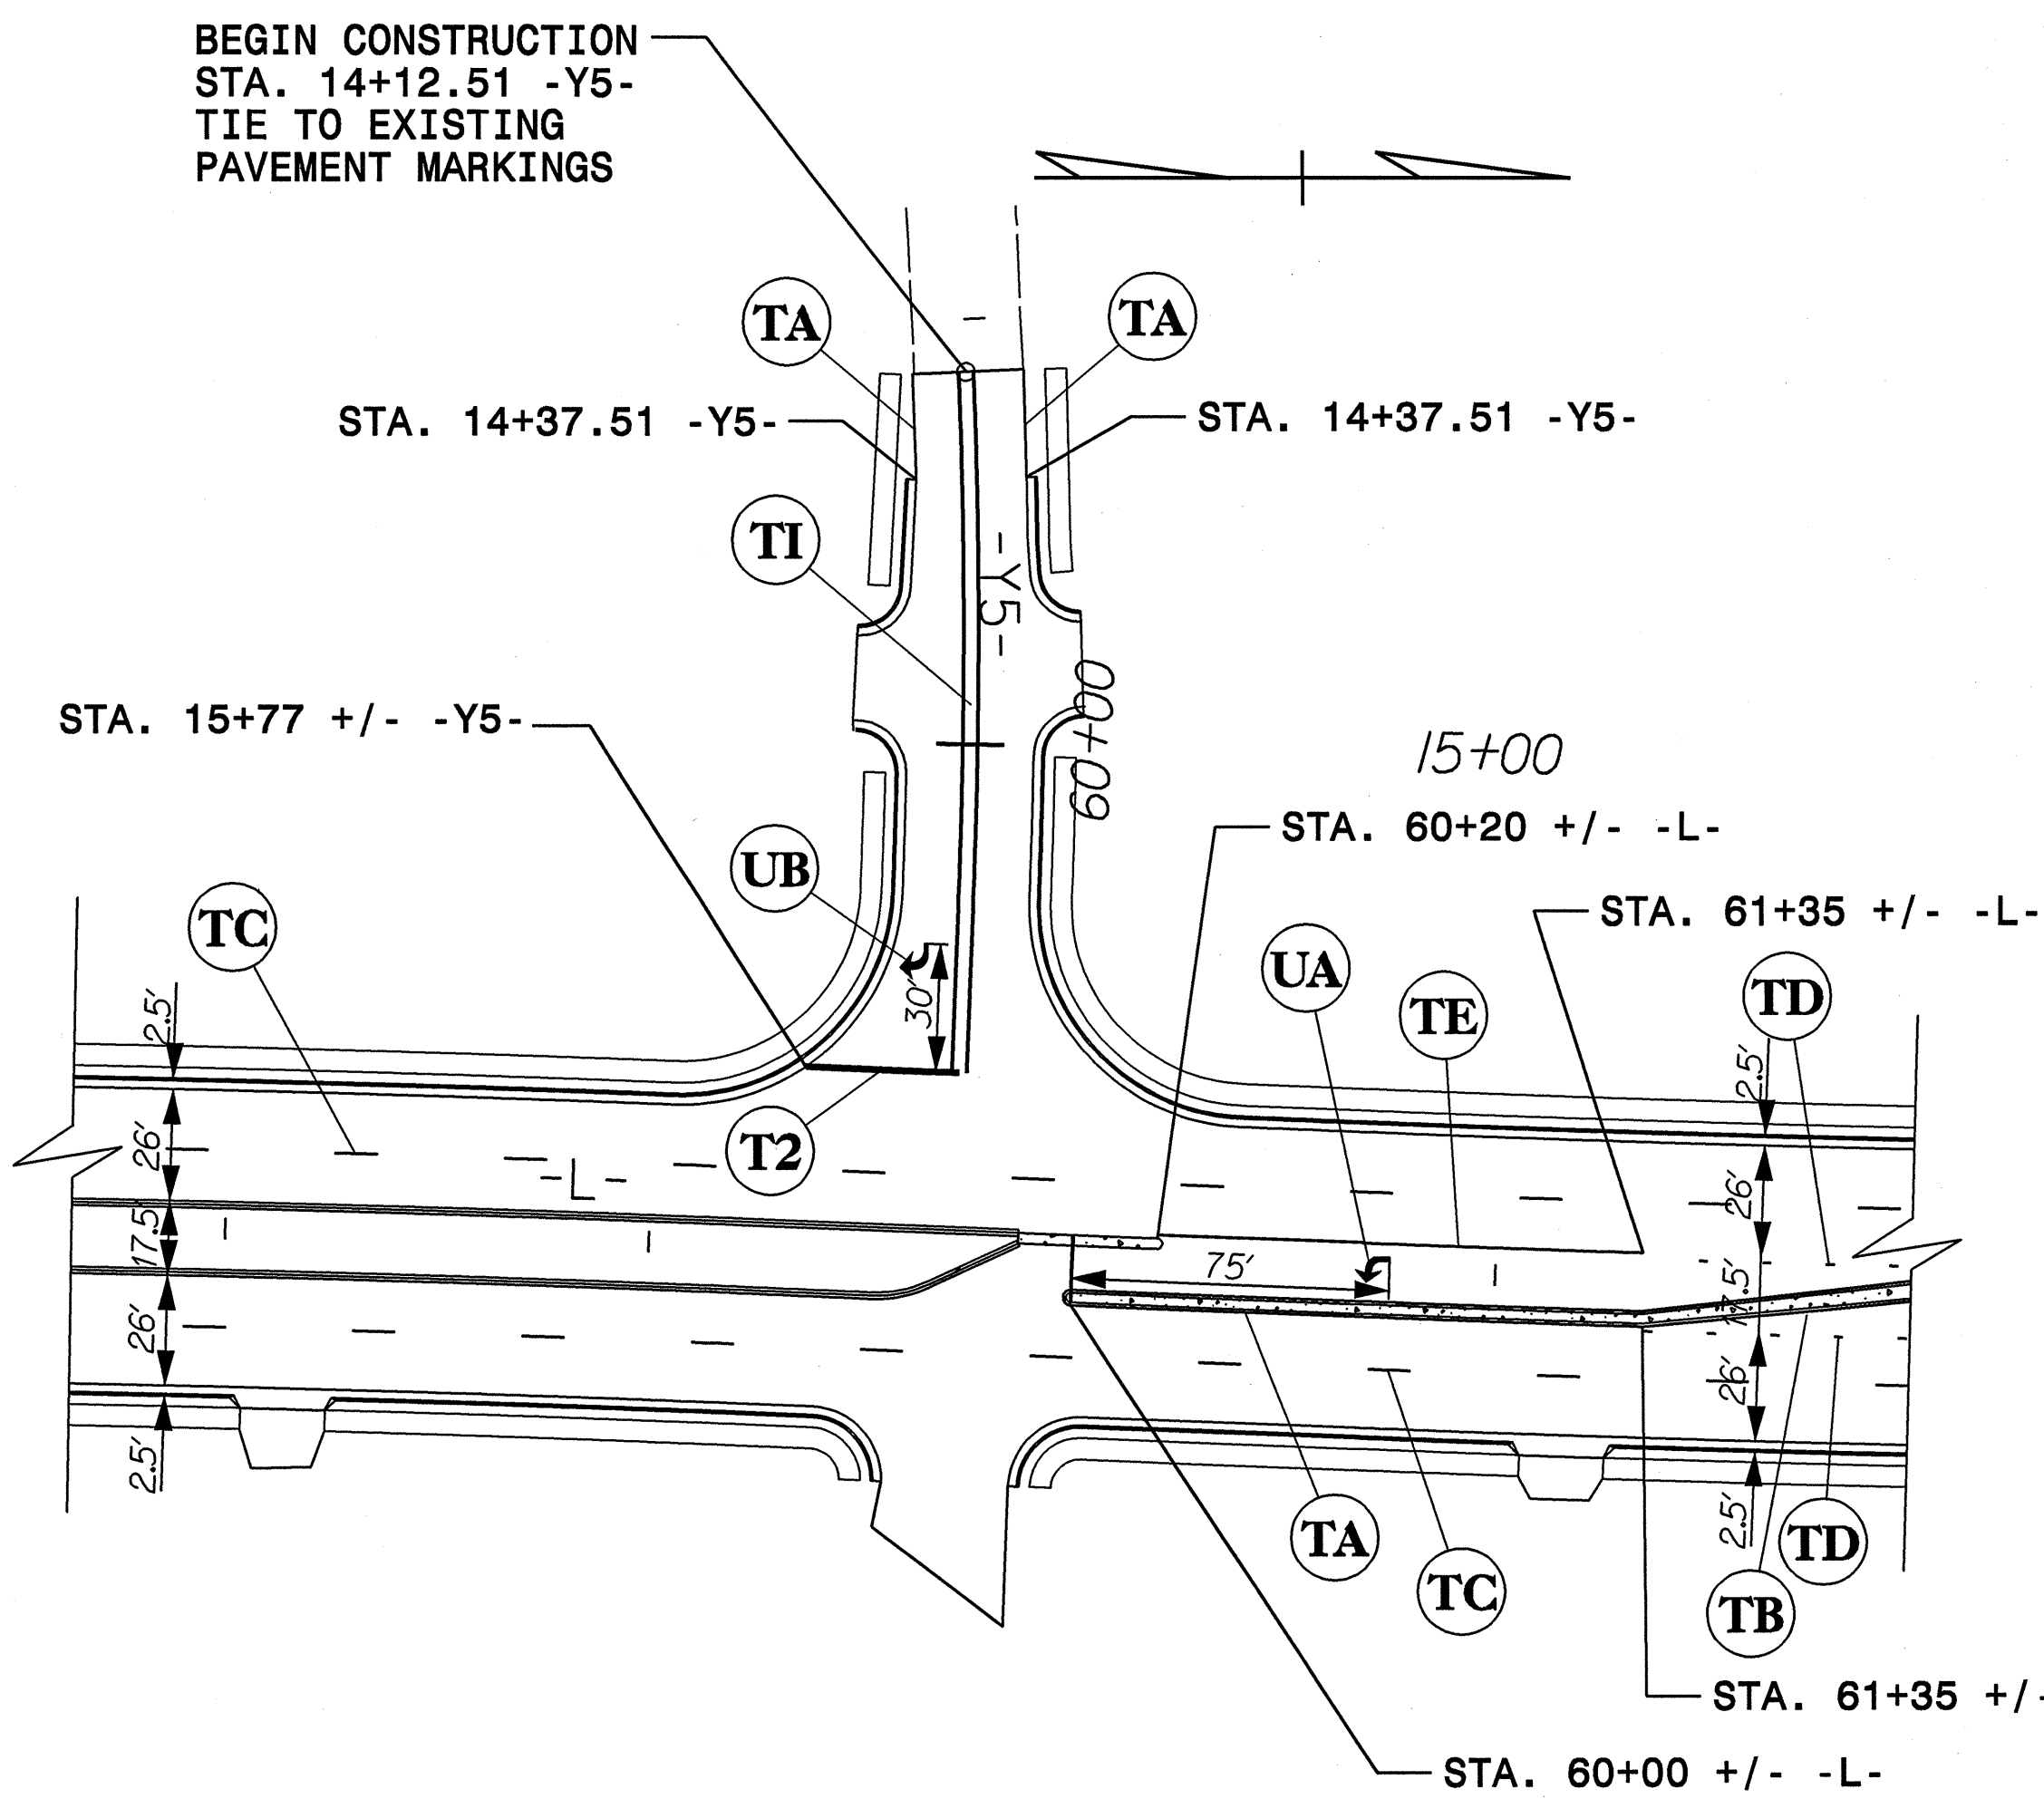


SEE SHEET PM-1 FOR FINAL PAVEMENT MARKING SCHEDULE.

IN CONJUNCTION WITH THIS SHEET, THE CONTRACTOR SHALL REFER TO ROADWAY STANDARD DRAWINGS FOR PLACEMENT OF PAVEMENT MARKINGS AND MARKERS.

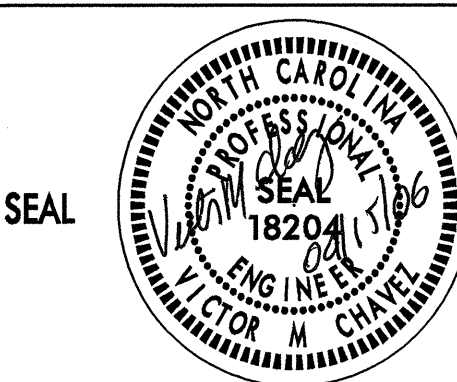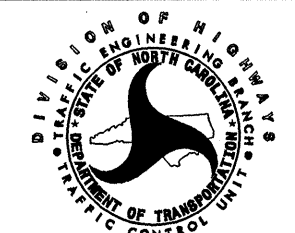APPROVED: _____ DATE: _____	PAVEMENT MARKING							
								
SCALE: NONE DATE: 08/05 DWG. BY: DEB DESIGN BY: VC REVIEWED BY: DG		REVISIONS <table border="1"> <tr><td> </td><td> </td></tr> <tr><td> </td><td> </td></tr> <tr><td> </td><td> </td></tr> </table>						



8/17/99

PROJ. REFERENCE NO.	SHEET NO.
U-3313	PM-7

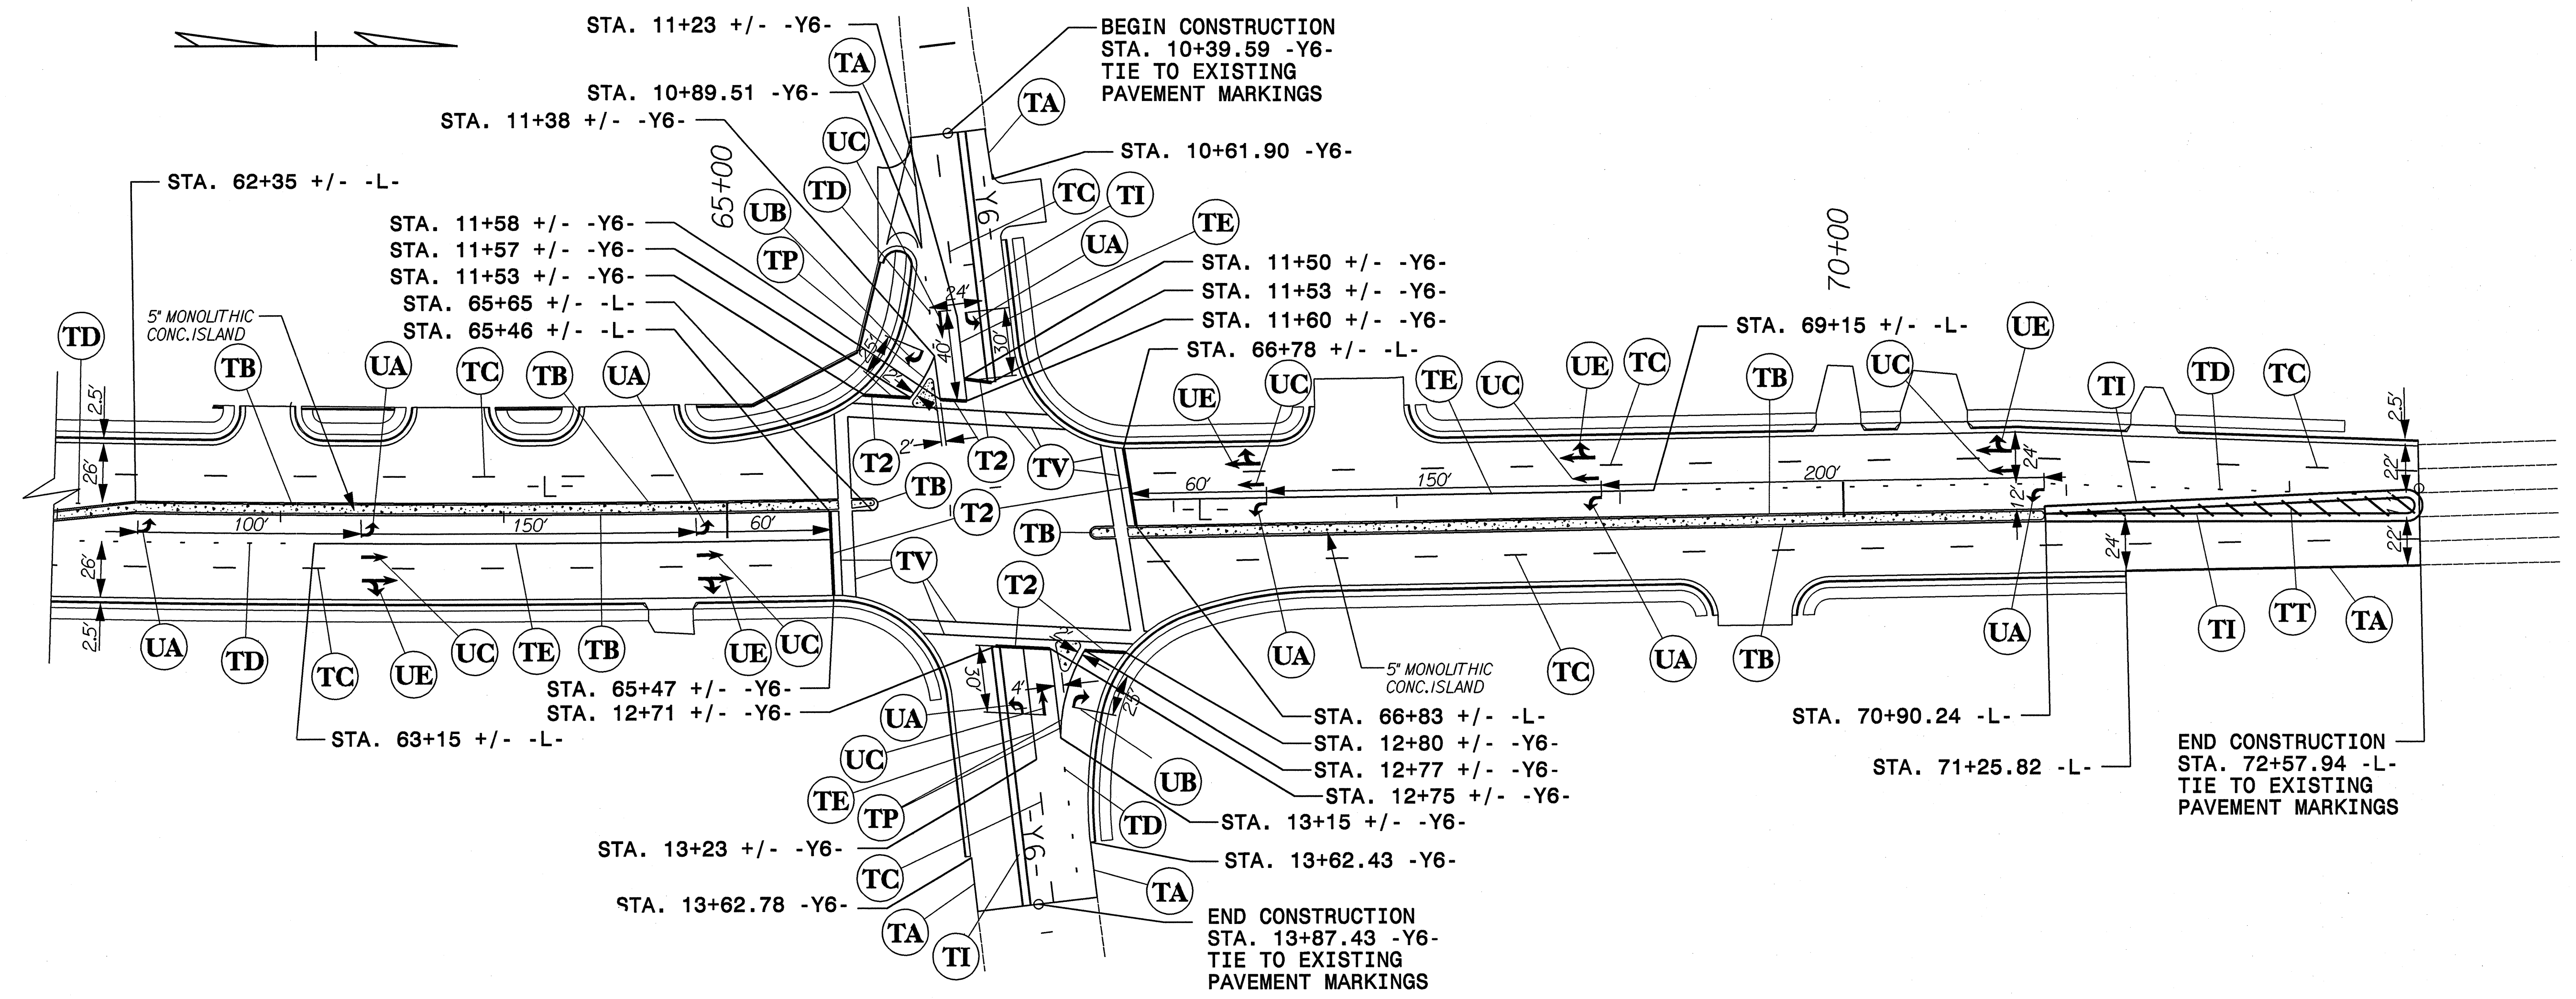

SEE SHEET PM-1 FOR FINAL PAVEMENT MARKING SCHEDULE.
 IN CONJUNCTION WITH THIS SHEET, THE CONTRACTOR SHALL REFER TO ROADWAY STANDARD DRAWINGS FOR PLACEMENT OF PAVEMENT MARKINGS AND MARKERS.

17-APP-2006-0923 11P:11:45 AT:11:45 11/17/99

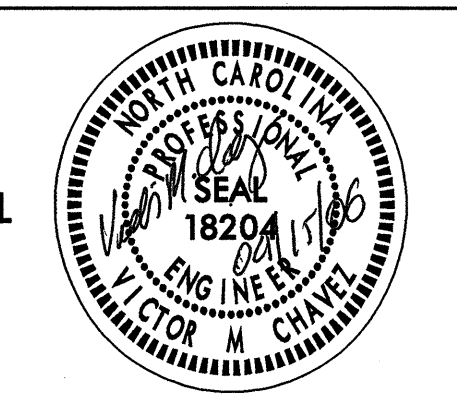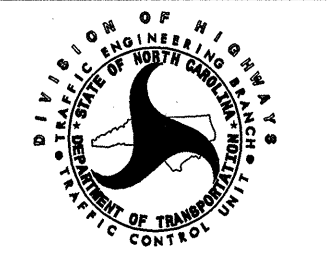APPROVED: _____	DATE: _____	PAVEMENT MARKING	
			
SCALE: NONE	DATE: 08/05		REVISIONS
DWG. BY: DEB	DESIGN BY: VC		
REVIEWED BY: DG			