

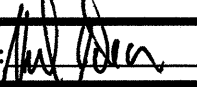
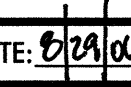

# FINAL PAVEMENT MARKING SCHEDULE

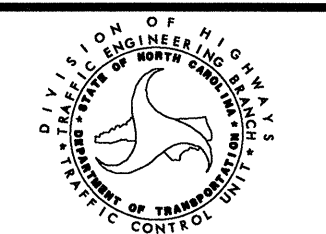
| SYMBOL | DESCRIPTION               | FINAL PAVEMENT MARKINGS | PAY ITEM QUANTITY BREAKDOWN | TOTAL QUANTITY |
|--------|---------------------------|-------------------------|-----------------------------|----------------|
|        |                           | PAINT (4")              |                             |                |
| PA     | WHITE EDGELINE (2X)       |                         | 2,000 LF                    |                |
| PI     | YELLOW DOUBLE CENTER (2X) |                         | 2,000 LF                    |                |
|        |                           | PAINT (24")             |                             | 4,000 LF       |
| P5     | WHITE CROSSWALK LINE (2X) |                         | 160 LF                      |                |
|        |                           |                         |                             | 160 LF         |

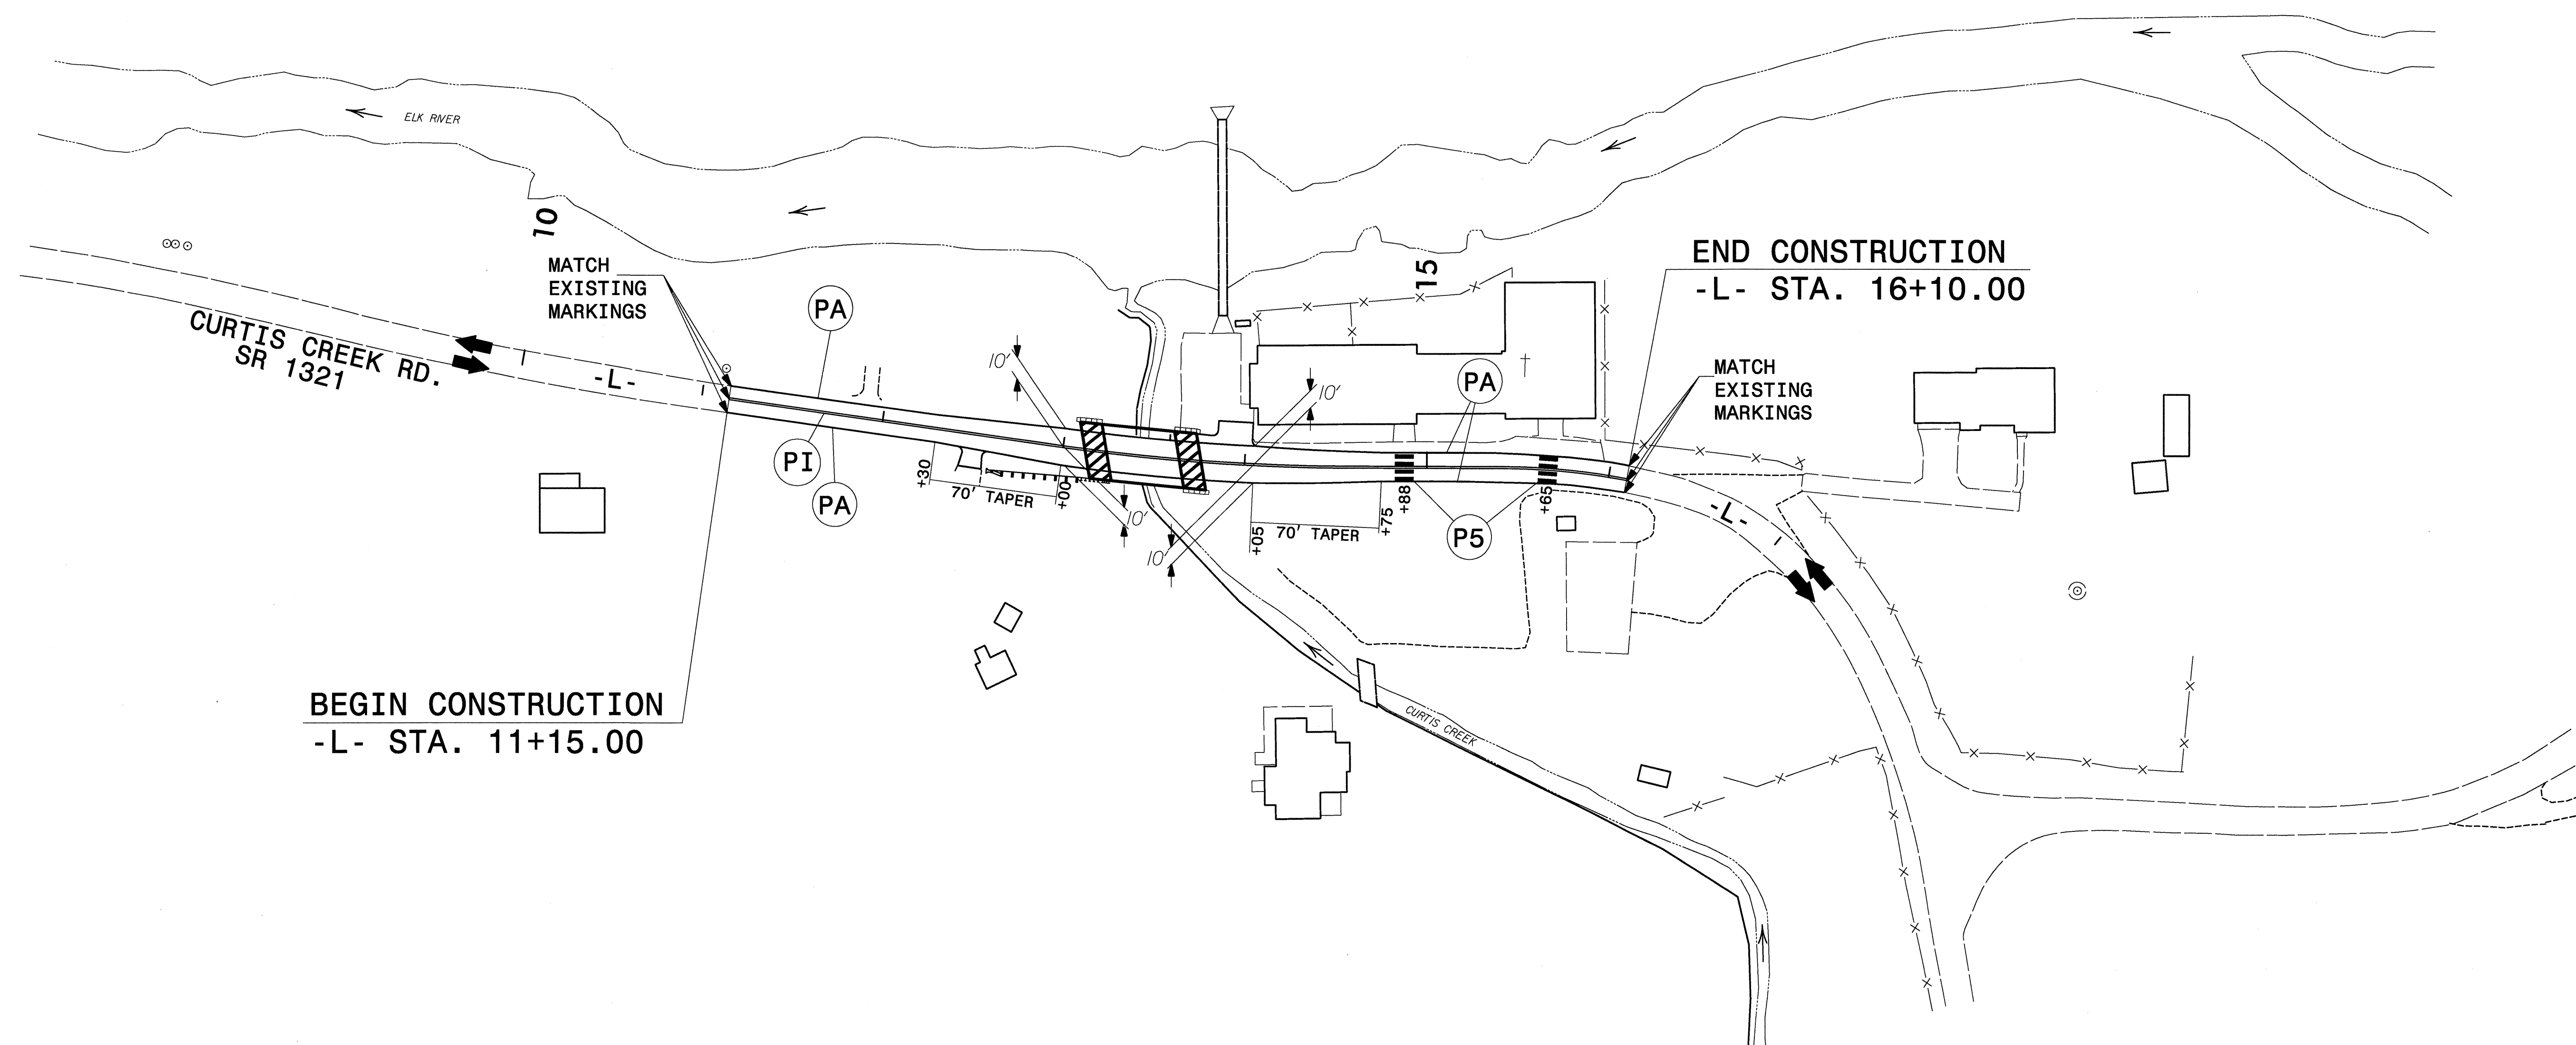
NOTE: FOR EACH PAVEMENT MARKING ITEM, 1X IMPLIES A SINGLE APPLICATION, 2X IMPLIES TWO APPLICATIONS, AND 3X IMPLIES THREE APPLICATIONS.

4:16:10 PM F:\TrafficControl\TCP\B3406.tc.pmp\_01.dgn

Prepared in the Office of:   
 A Tyco International Ltd. Company  
 701 Corporate Center Drive, Suite #475, Raleigh, NC 27607  
 Phone: (919) 854-6200 Fax: (919) 854-6259

APPROVED:  DATE:   


|  |   |
|--|---|
| <b>FINAL PAVEMENT MARKING SCHEDULE</b> |   |
| SCALE: NONE                            |  |
| DATE: AUGUST, 2006                     |   |
| DWG. BY: BRP                           |   |
| DESIGN BY: BRP                         |   |
| REVIEWED BY: NJD                       | REVISIONS   |
|  |   |
|  |   |
|  |   |



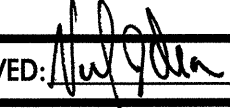
BEGIN CONSTRUCTION  
-L- STA. 11+15.00

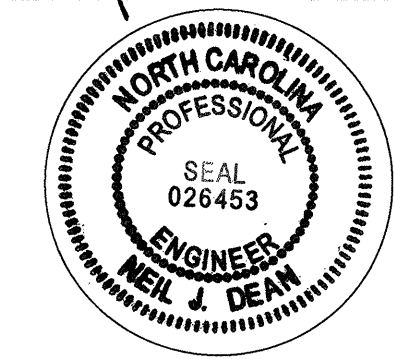
END CONSTRUCTION  
-L- STA. 16+10.00

SEE SHEET PM-1 FOR FINAL PAVEMENT MARKING SCHEDULE

4/16/06 PM  
 C:\TrafficControl\TCP\B3406\_fc\_bmp\_02.dgn  
 brlan,pease

Prepared in the  
Office of: **EarthTech**  
 A Tyco International Ltd. Company  
 701 Corporate Center Drive, Suite #475, Raleigh, NC 27607  
 Phone: (919) 854-6200 Fax: (919) 854-6259

APPROVED:  DATE: 8/28/06



| FINAL PAVEMENT MARKING |           |
|------------------------|-----------|
| SCALE: NONE            | REVISIONS |
| DATE: AUGUST, 2006     |           |
| DWG. BY: BRP           |           |
| DESIGN BY: BRP         |           |
| REVIEWED BY: NJD       |           |

