


MATCH LINE D, SEE SHEET 2Q

MATCH LINE C, SEE SHEET 2R

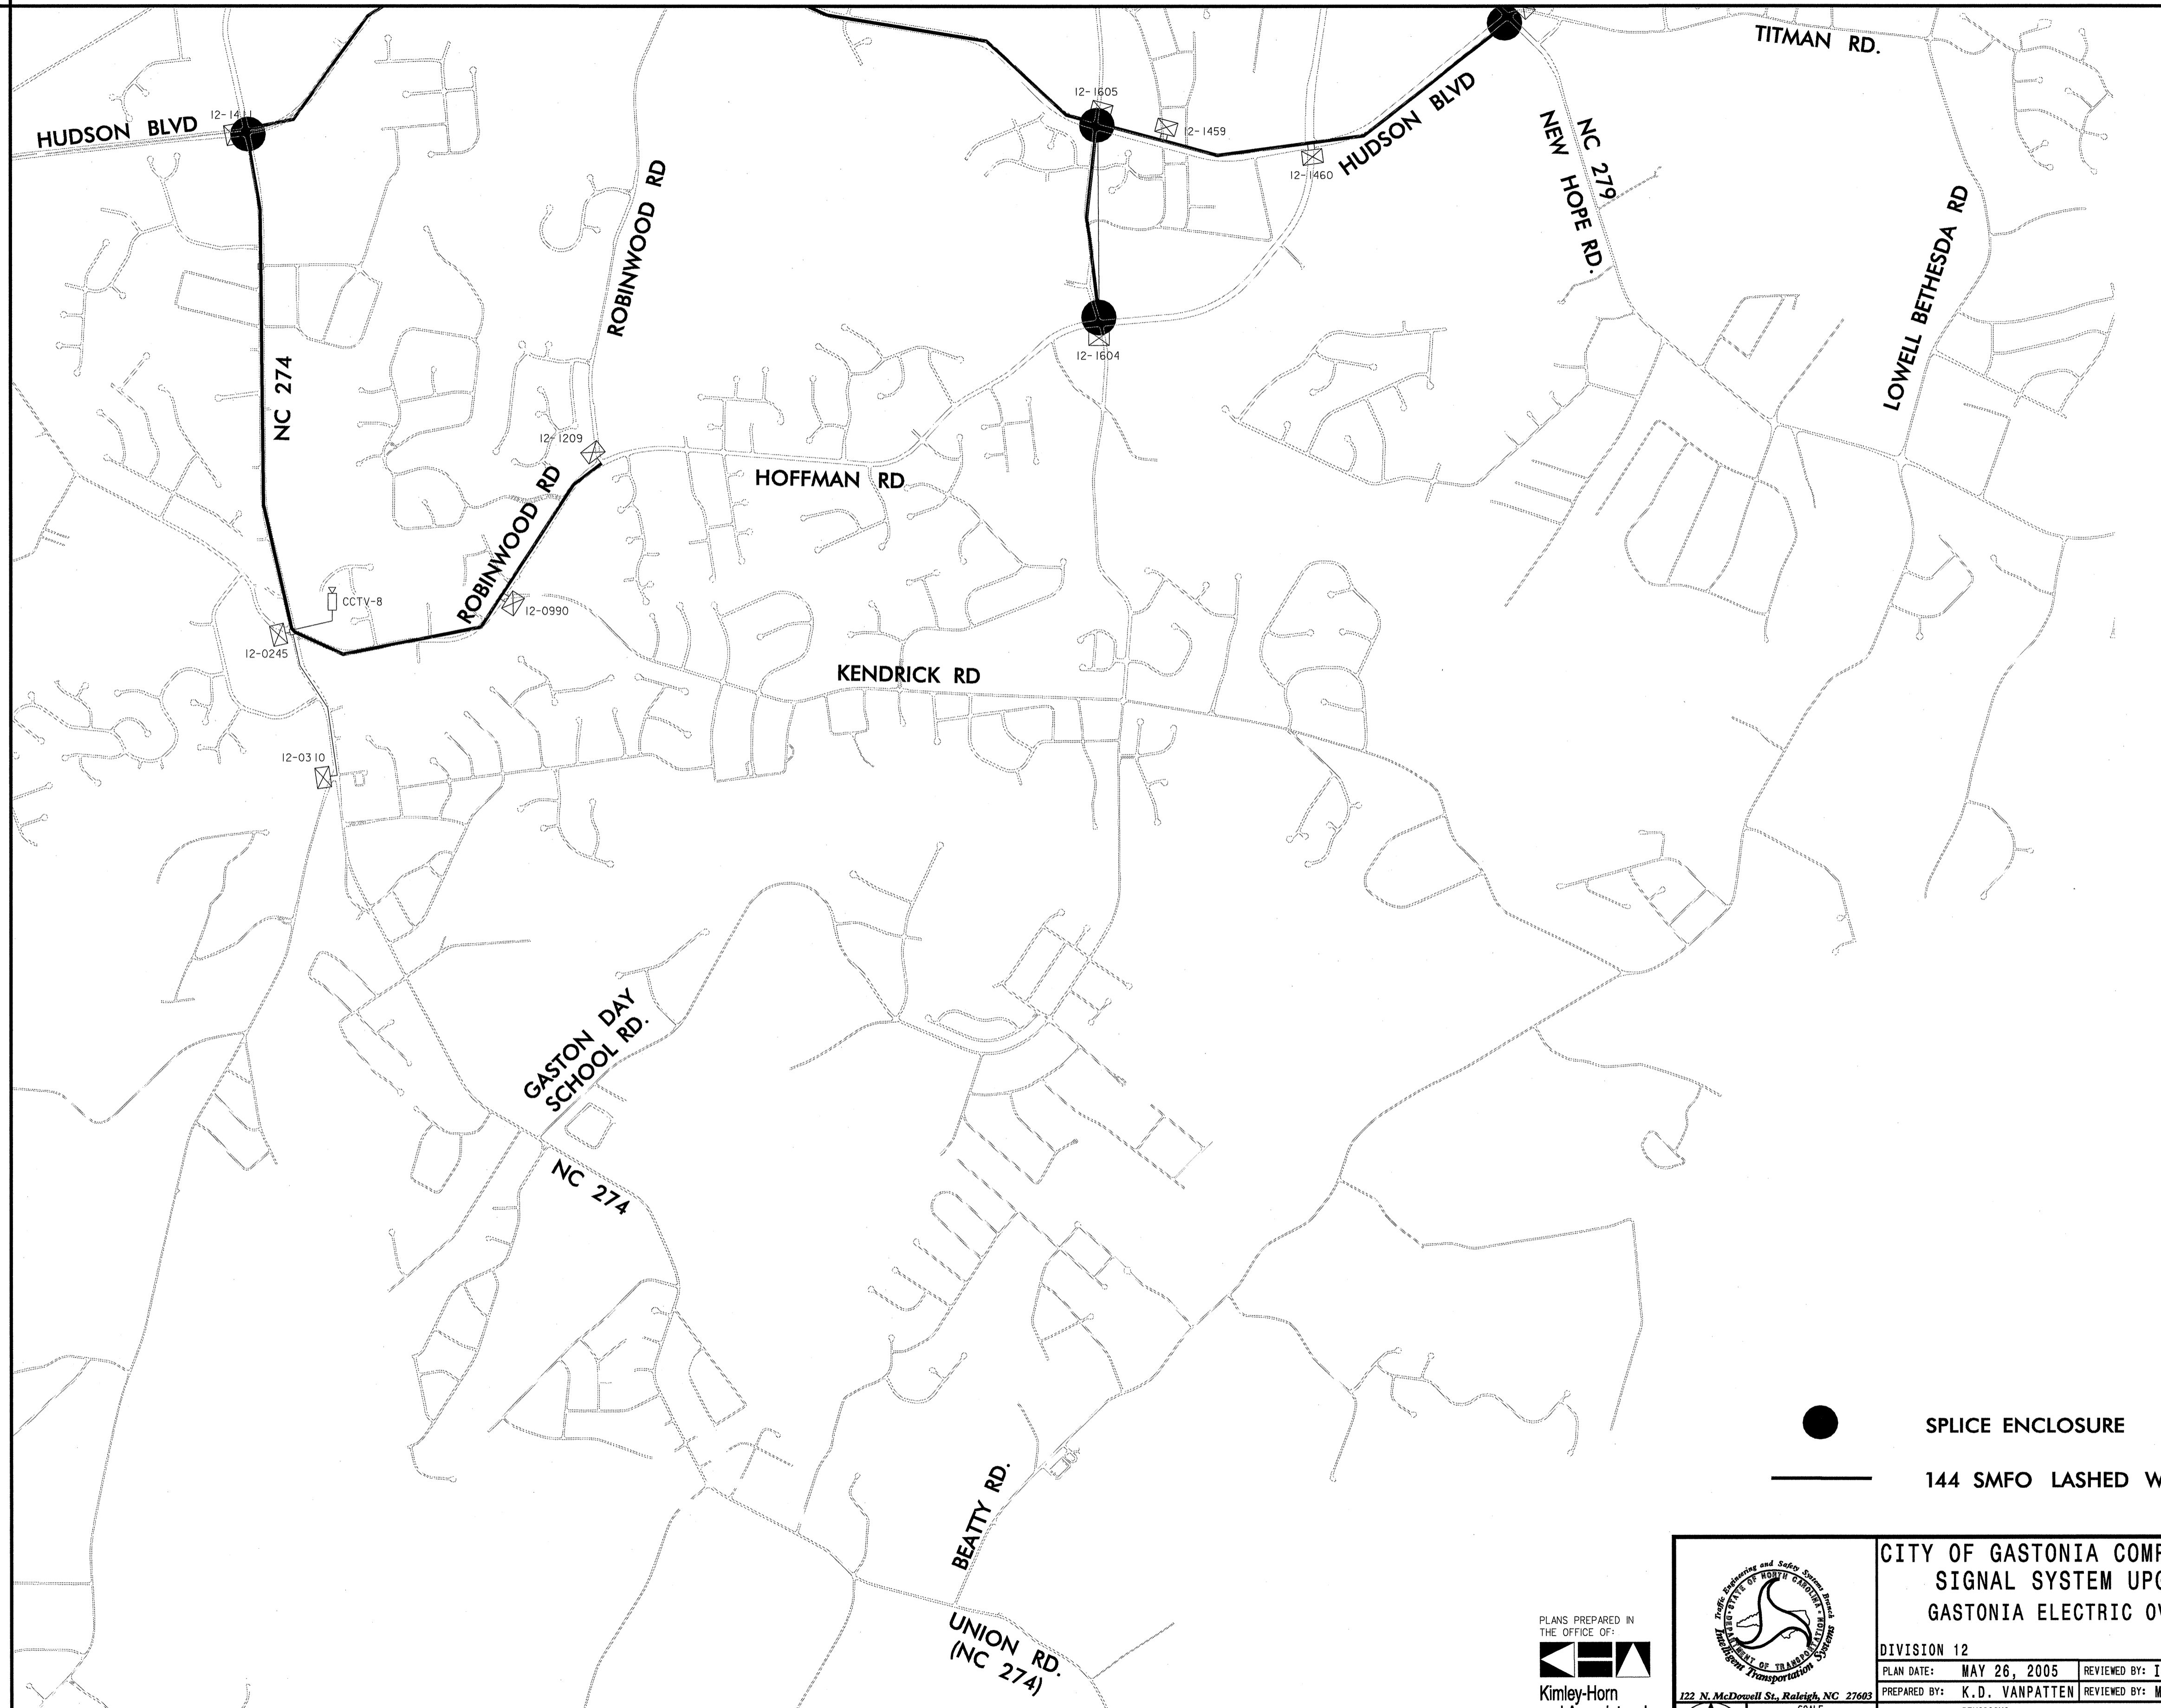

● SPlice ENCLOSURE
 ─── 144 SMFO LASHED WITH SIGNAL SYSTEM CABLE

05/27/2005
 I:\systems\proj\ecds\01036097\gastonia\sh002s.dgn

PLANS PREPARED IN THE OFFICE OF:

 Kimley-Horn and Associates, Inc.
 P.O. Box 33068
 Raleigh N.C. 27636-3068
 (919) 677-2000

122 N. McDowell St., Raleigh, NC 27603

CITY OF GASTONIA COMPUTERIZED SIGNAL SYSTEM UPGRADE		GASTON COUNTY	
GASTONIA ELECTRIC OVERLAY		DIVISION 12	
PLAN DATE: MAY 26, 2005	REVIEWED BY: I.Z. VANOSDELL	PREPARED BY: K.D. VANPATTEN	REVIEWED BY: M.W. DUNZO
REVISIONS	INIT.	DATE	

SEAL

 SEAL 023562
 ENGINEER MARK DUNZO
 SIGNATURE: *Mark Dunzo* DATE: 5/27/05
 CADD Filename: ...sh1002s.dgn