

MATCH LINE A, SEE SHEET 2J



MATCH LINE D, SEE SHEET 2M


LEGEND:
 ZONE A BOUNDARY
 ZONE B BOUNDARY
 ZONE C BOUNDARY

- NOTES:**
1. ZONE A SIGNALS MAY BE UPGRADED AT ANY TIME.
 2. ZONE B SIGNALS MAY BE UPGRADED SUCH THAT ENTIRE CHANNEL IS DOWN AT THE SAME TIME. CONTRACTOR MUST HAVE COMMUNICATION CHANNEL UP AND RUNNING EXISTING TIME OF DAY COORDINATED TIMING PLANS WITHIN TURN AROUND TIME NO GREATER THAN 2 DAYS PER SIGNAL IN THE CHANNEL.
 3. ZONE C SIGNALS MUST BE THE LAST TO BE UPGRADED. DO NOT CUT EXISTING CABLE UNTIL BEGINNING CABINET/CONTROLLER UPGRADES ON THESE CHANNELS.

05/26/2005 f:\systems\projects\01036097\gastonia\shf002.kdgn

PLANS PREPARED IN THE OFFICE OF:

Kimley-Horn and Associates, Inc.
 P.O. Box 33068
 Raleigh, N.C. 27636-3068
 (919) 677-2000

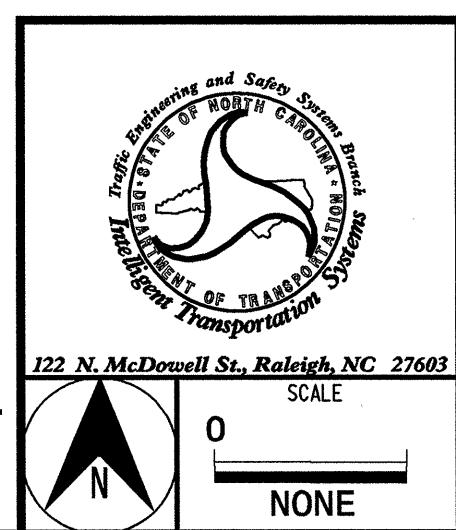

CITY OF GASTONIA COMPUTERIZED SIGNAL SYSTEM UPGRADE SEQUENCE OF CONSTRUCTION

DIVISION 12 GASTON COUNTY

PLAN DATE: MAY 26, 2005 REVIEWED BY: I.Z. VANOSDELL

PREPARED BY: K.D. VANPATTEN REVIEWED BY: M.W. DUNZO

REVISIONS	INIT.	DATE

SCALE: NONE

SEAL
 NORTH CAROLINA PROFESSIONAL ENGINEER
 SEAL 023562

MARK DUNZO
 SIGNATURE: [Signature]
 DATE: 5/27/05
 CADD Filename: ...shf002k.dgn