


MATCH LINE D, SEE SHEET 2A

MATCH LINE C, SEE SHEET 2B

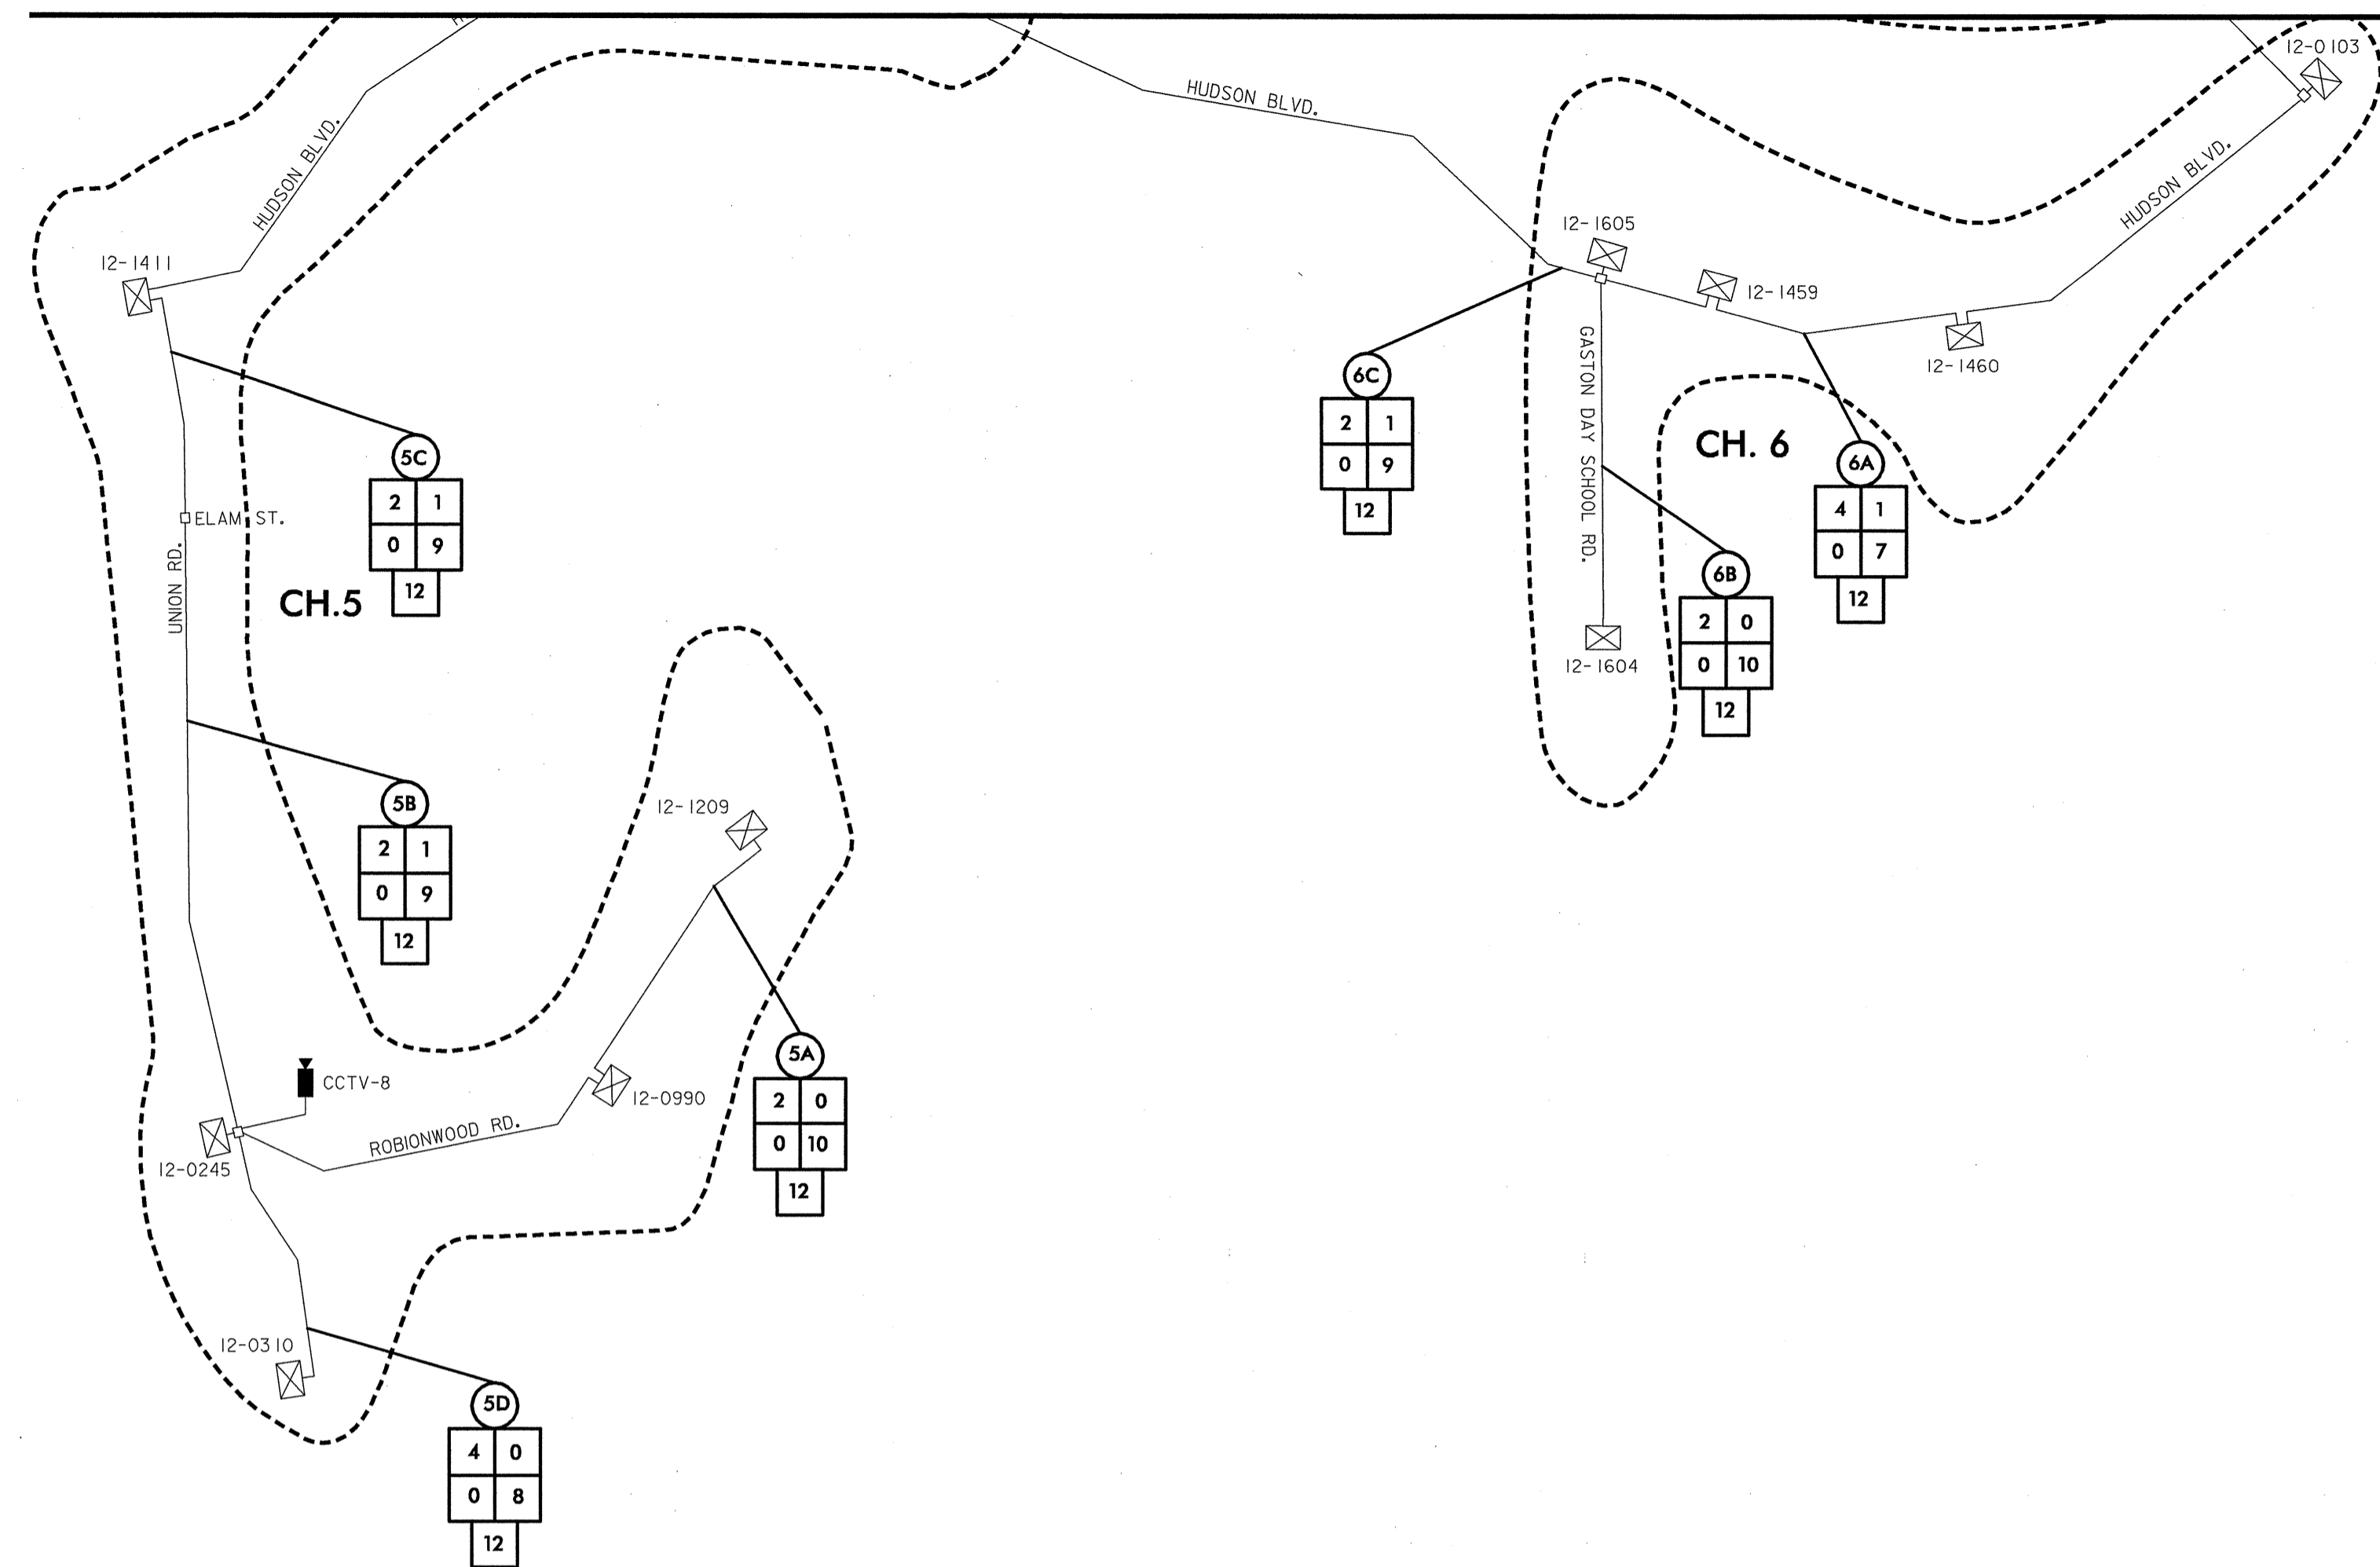

LEGEND

- EXISTING SIGNAL CABINET
- FUTURE SIGNAL CABINET
- SPLICE ENCLOSURE
- FIBER ROUTE
- WIRELESS ROUTE
- CCTV CAMERA
- I2-XXXX SIGNAL ID NUMBER
- CCTV-X CCTV #
- MUNICIPAL OPERATIONS CENTER
- CITY OF GASTONIA IT BUILDING
- CHANNEL BOUNDARY
- DIAL-UP
- CABLE NAME
- SIGNAL FIBERS
- CCTV FIBERS
- CENTER TO CENTER FIBERS
- SPARE FIBERS
- TOTAL FIBERS

05/27/2005
 ts:\systems\proj\gastonia\1036097\gastonia\sh002c.dgn

PLANS PREPARED IN THE OFFICE OF:

 Kimley-Horn and Associates, Inc.
 P.O. Box 33068
 Raleigh N.C. 27636-3068
 (919) 677-2000

 122 N. McDowell St., Raleigh, NC 27603
 SCALE: NONE

CITY OF GASTONIA COMPUTERIZED SIGNAL SYSTEM UPGRADE
CABLE SCHEMATIC

DIVISION 12 GASTON COUNTY
 PLAN DATE: MAY 26, 2005 REVIEWED BY: I.Z. VANOSDELL
 PREPARED BY: J.C. CROSS REVIEWED BY: M.W. DUNZO

REVISIONS	INIT.	DATE

SEAL

 ENGINEER
 MARK DUNZO

9/27/05
 SIGNATURE DATE
 CADD Filename: ...sh1002c.dgn