

**12-0181
HUDSON BLVD AND LYNHAVEN DR
CHANNEL 21**



SPLICE ALL FIBERS IN ORANGE BUFFER TUBE IN CABLE FROM 12-0190 TO SAME COLOR FIBER AND SAME COLOR BUFFER TUBE IN CABLE TO 12-0016

LEGEND

COLOR CODE TIA/EIA 598-A	
(1) BLUE	(7) RED
(2) ORANGE	(8) BLACK
(3) GREEN	(9) YELLOW
(4) BROWN	(10) VIOLET
(5) SLATE	(11) ROSE
(6) WHITE	(12) AQUA

X - FUSION SPLICE INDIVIDUAL FIBER

BUFFER TUBE SPLICE OR EXPRESS ENTIRE BUFFER TUBE AS NOTED

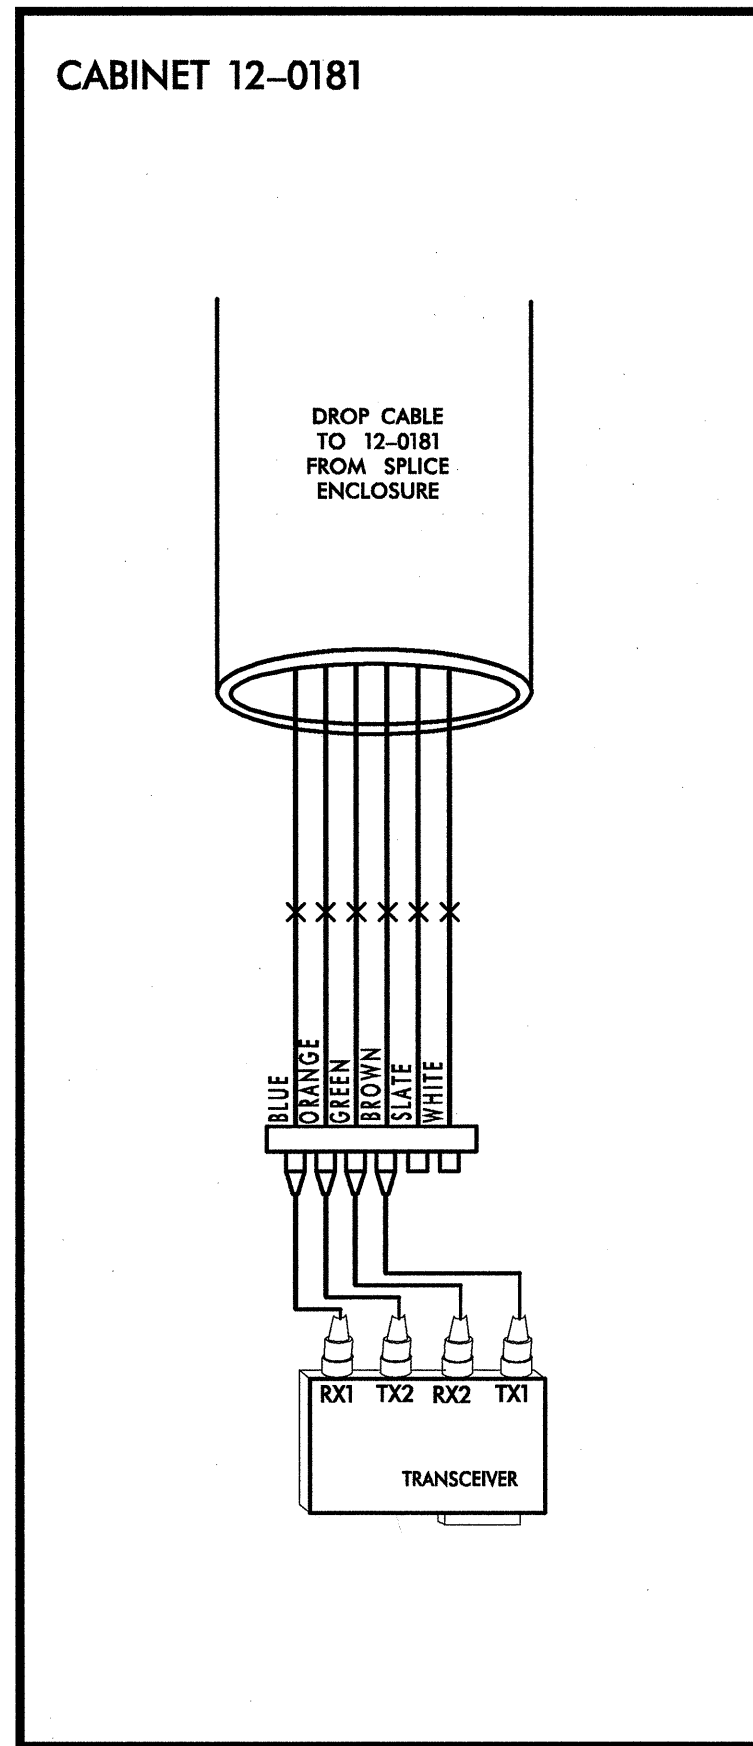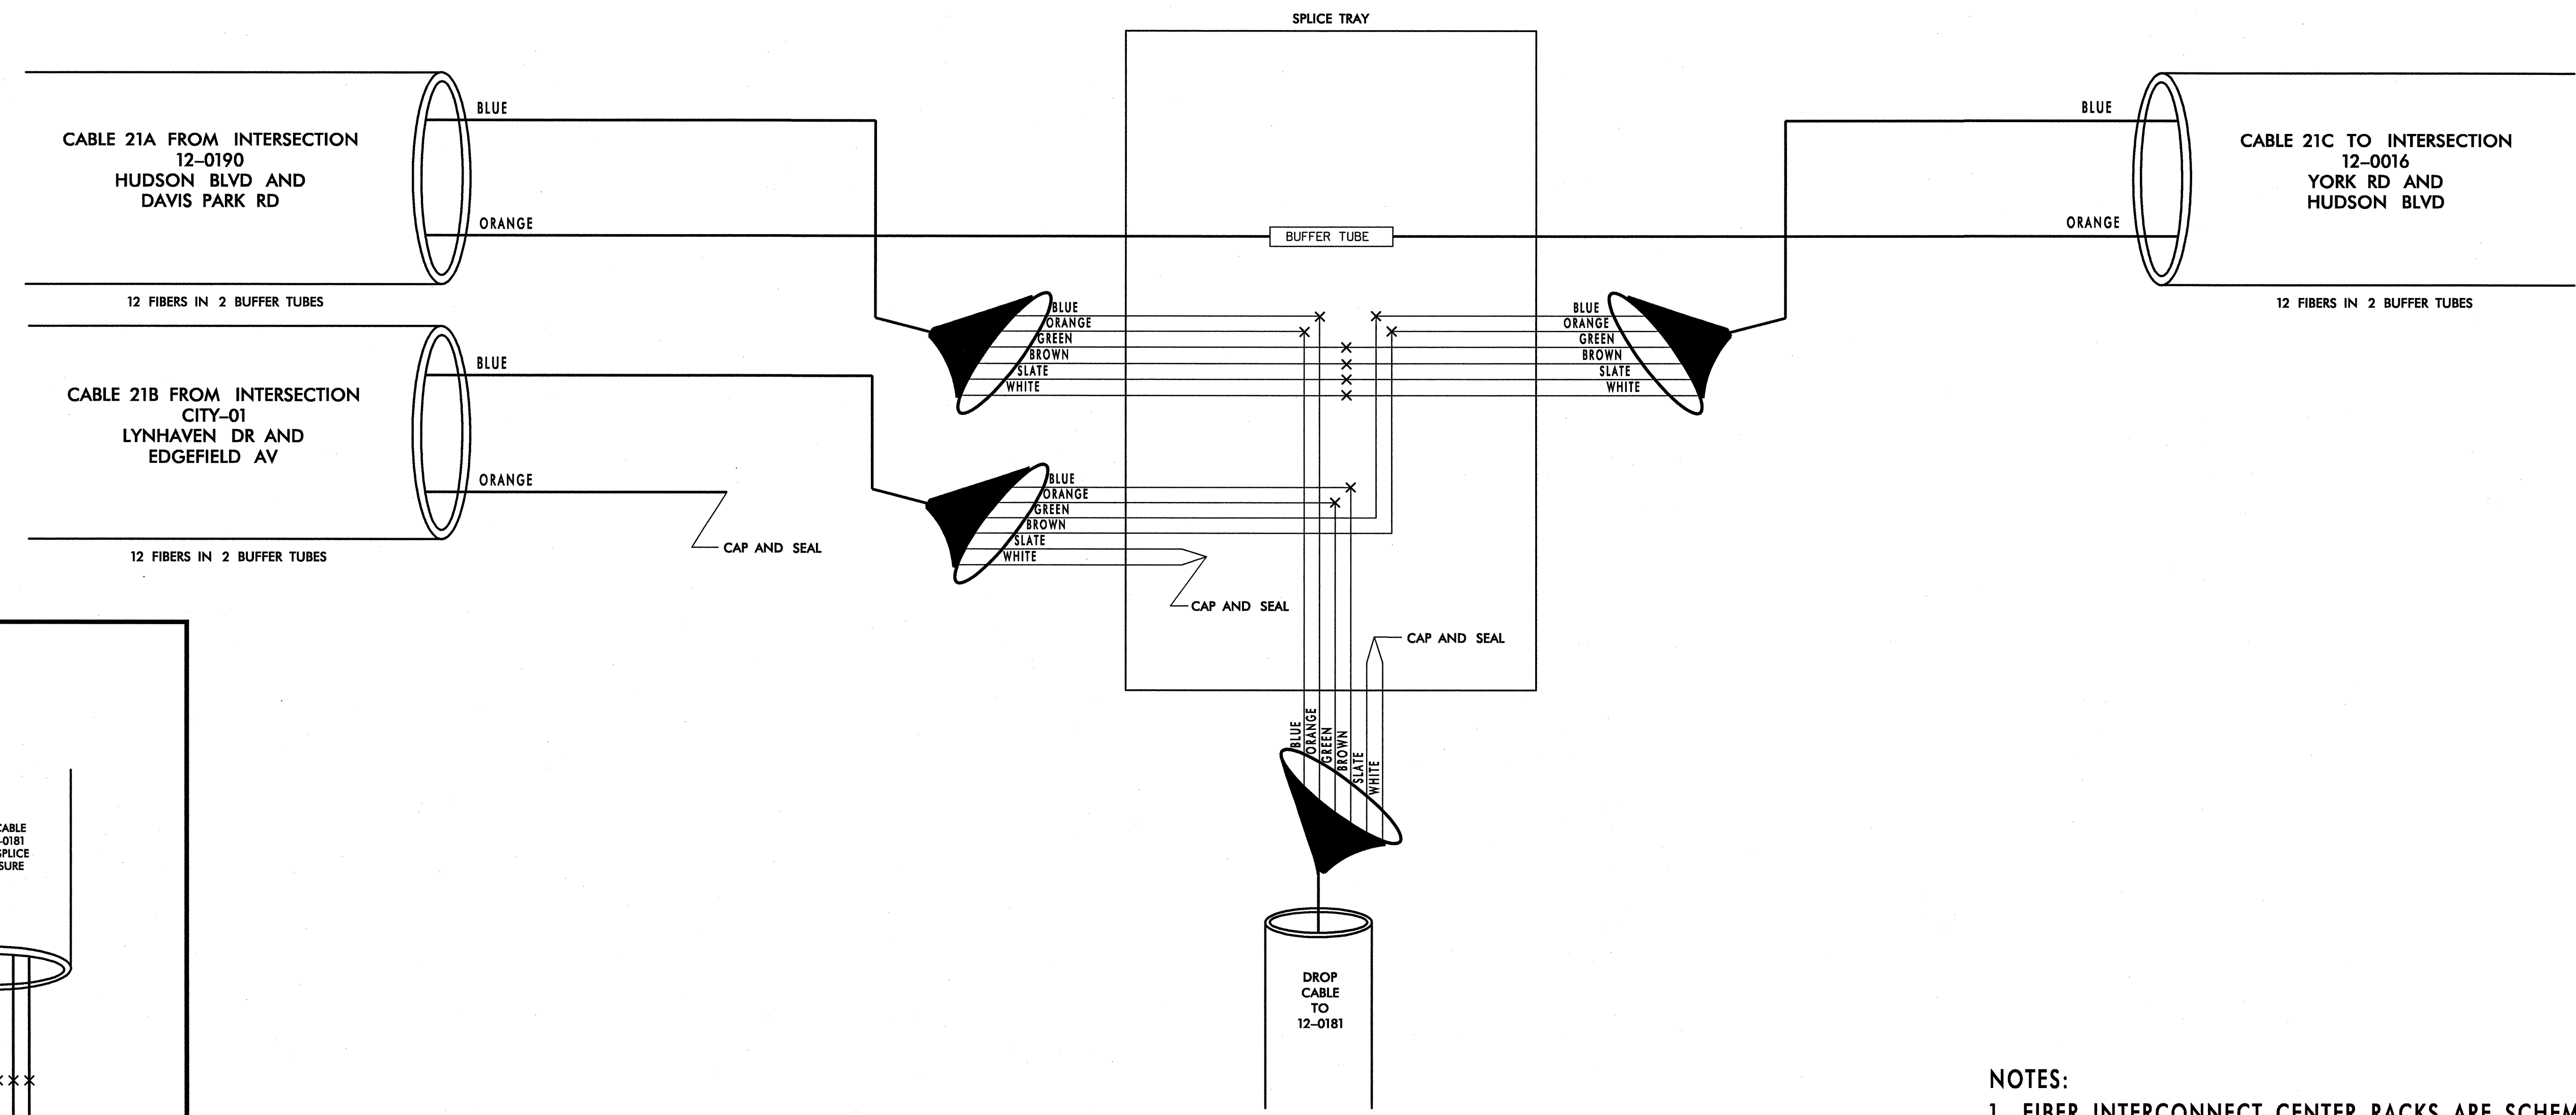


NOTES:
1. FIBER INTERCONNECT CENTER RACKS ARE SCHEMATIC ONLY - ACTUAL EQUIPMENT FORM MAY VARY.

CHANNEL 21 - SIG. INV. # 12-0181

**CITY OF GASTONIA COMPUTERIZED
SIGNAL SYSTEM UPGRADE
SPLICE DIAGRAM**

DIVISION 12		GASTON COUNTY	
PLAN DATE: MAY 26, 2005	REVIEWED BY: I.Z. VANOSDELL	PREPARED BY: B.R. LAWRENCE	REVIEWED BY: M.W. DUNZO
REVISIONS	INIT.	DATE	

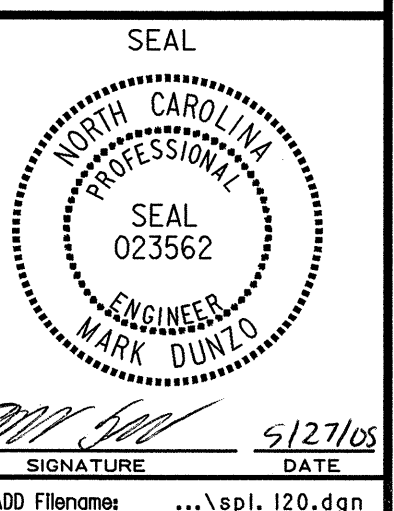

PLANS PREPARED IN THE OFFICE OF:
Kimley-Horn and Associates, Inc.
P.O. Box 33068
Raleigh N.C. 27636-3068
(919) 677-2000

122 N. McDowell St., Raleigh, NC 27603

SCALE: NONE