



**12-0986
NEW HOPE RD AND ARMSTRONG PARK RD
CHANNEL 20**

SPLICE ALL FIBERS IN ORANGE BUFFER TUBE IN CABLE FROM 12-1231 TO SAME COLOR FIBER AND SAME COLOR BUFFER TUBE IN CABLE TO 12-1603

LEGEND

| COLOR CODE TIA/EIA 598-A | |
|-----------------------------|-------------|
| (1) BLUE | (7) RED |
| (2) ORANGE | (8) BLACK |
| (3) GREEN | (9) YELLOW |
| (4) BROWN | (10) VIOLET |
| (5) SLATE | (11) ROSE |
| (6) WHITE | (12) AQUA |

X - FUSION SPLICE INDIVIDUAL FIBER
 [BUFFER TUBE] SPLICE OR EXPRESS ENTIRE BUFFER TUBE AS NOTED

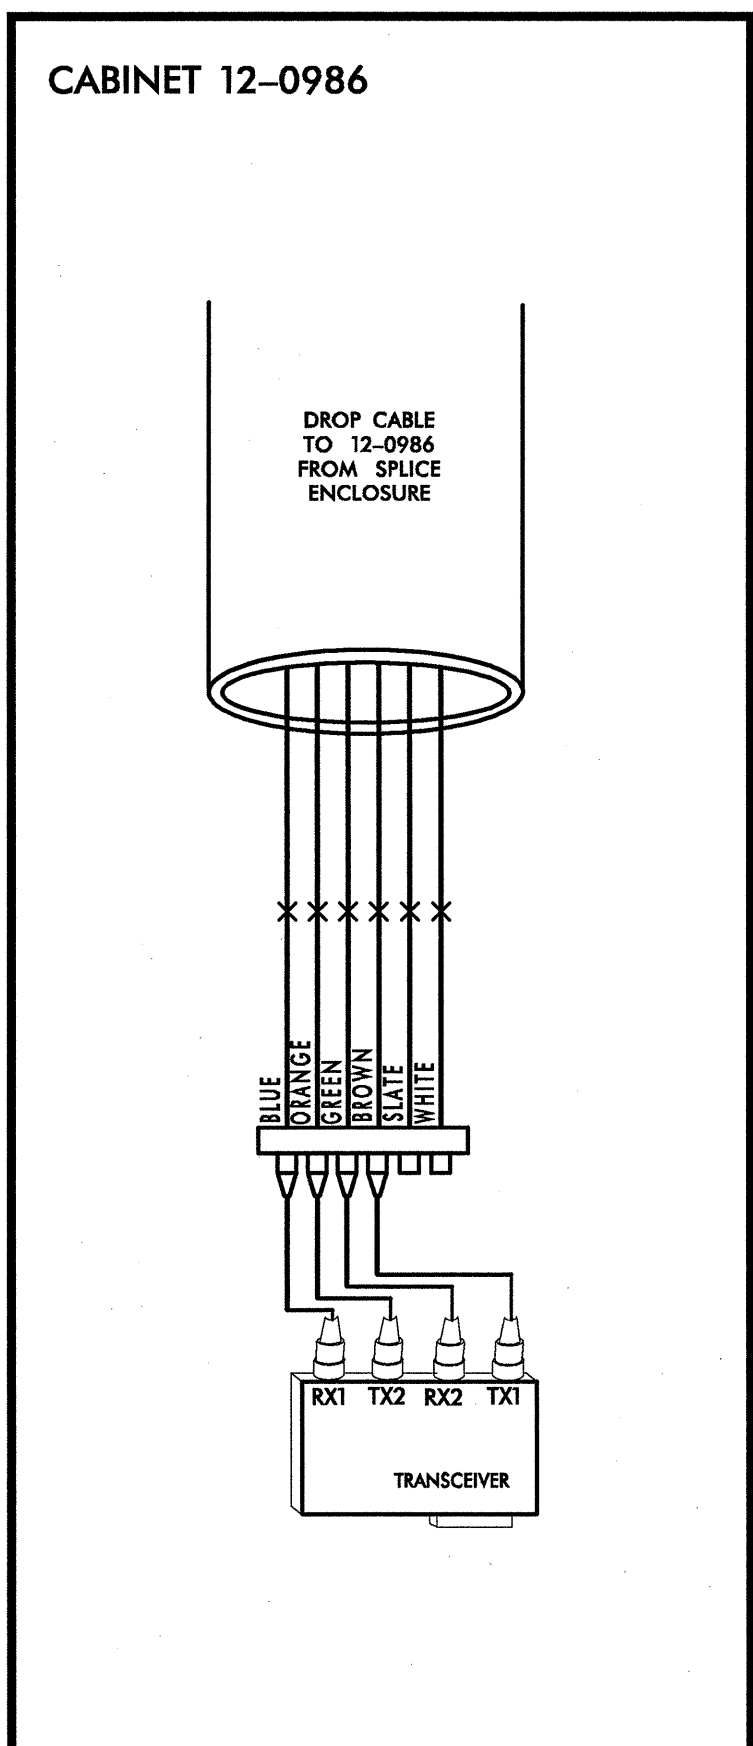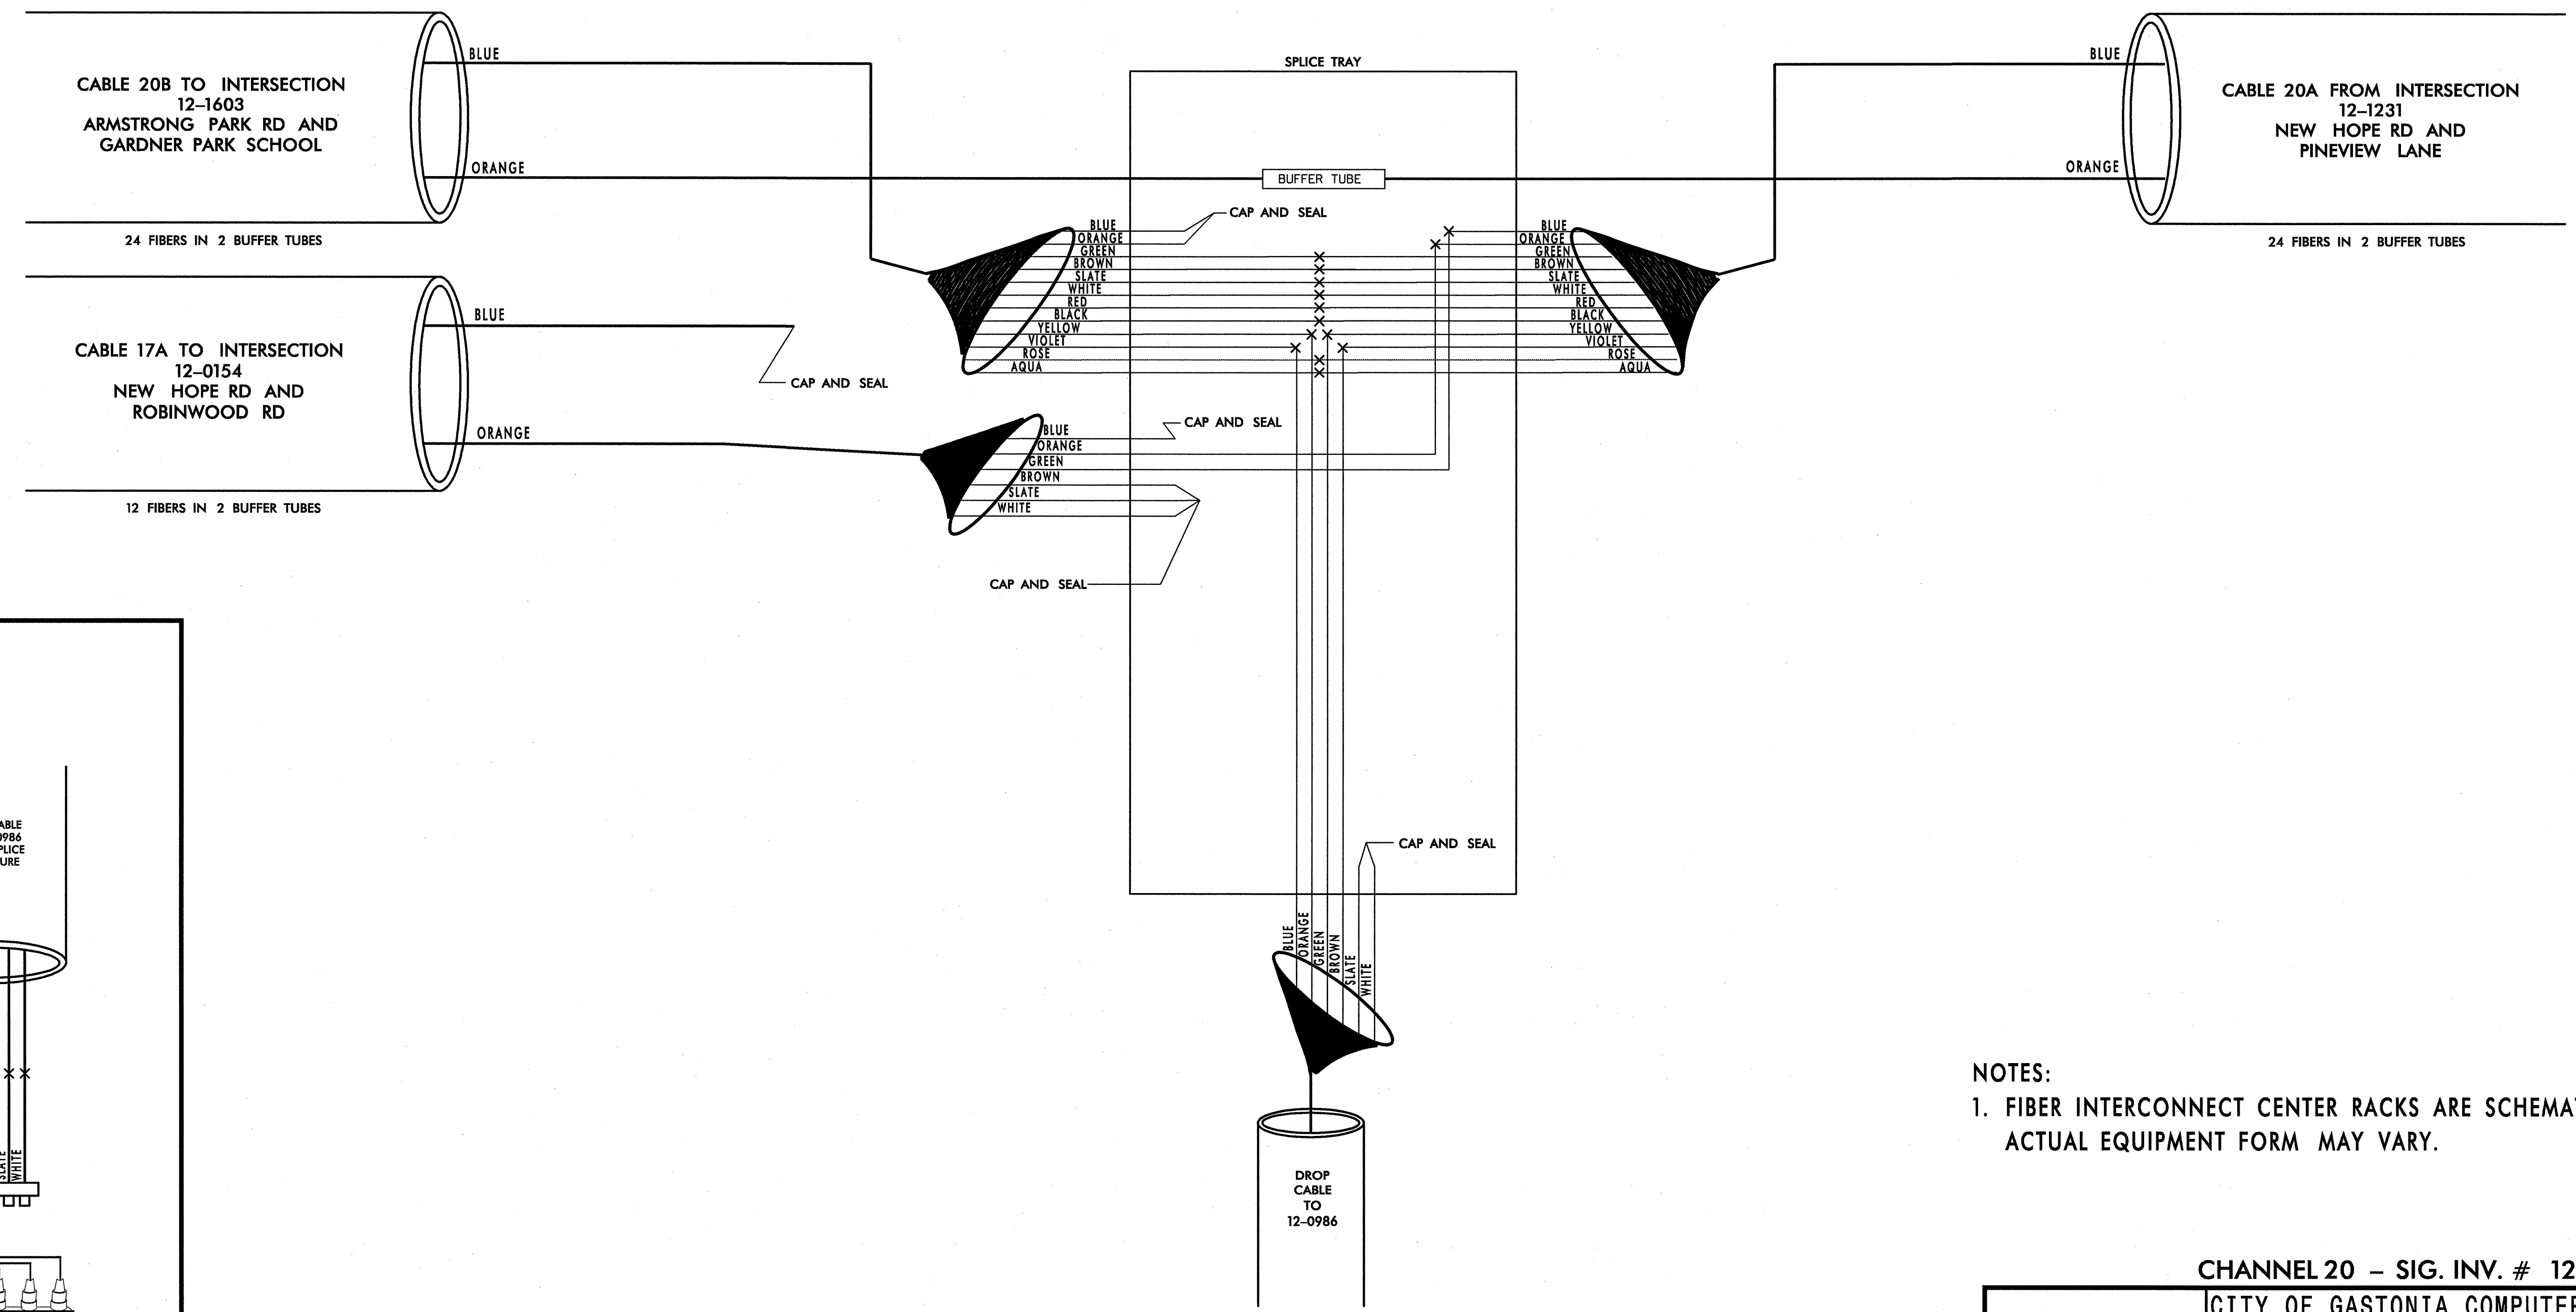

NOTES:
 1. FIBER INTERCONNECT CENTER RACKS ARE SCHEMATIC ONLY - ACTUAL EQUIPMENT FORM MAY VARY.

CHANNEL 20 - SIG. INV. # 12-0986

PLANS PREPARED IN THE OFFICE OF:

Kimley-Horn and Associates, Inc.
 P.O. Box 33068
 Raleigh N.C. 27636-3068
 (919) 677-2000

SCALE
 0
 NONE

| | |
|--|-----------------------------|
| CITY OF GASTONIA COMPUTERIZED SIGNAL SYSTEM UPGRADE SPLICE DIAGRAM | |
| DIVISION 12 | GASTON COUNTY |
| PLAN DATE: MAY 26, 2005 | REVIEWED BY: I.Z. VANOSDELL |
| PREPARED BY: B.R. LAWRENCE | REVIEWED BY: M.W. DUNZO |
| REVISIONS | INIT. DATE |
| | |
| | |
| | |

SEAL

 SIGNATURE: *Mark Dunzo* DATE: 5/22/05
 CADD Filename: ...spl. 115.dgn

05/25/2005
 r:\systems\proj\1036097\gastonia\sp1.115.dgn