


12-0176
NEW HOPE RD AND PEARL ST
CHANNEL 19

LEGEND

| COLOR CODE TIA/EIA 598-A | |
|-----------------------------|-------------|
| (1) BLUE | (7) RED |
| (2) ORANGE | (8) BLACK |
| (3) GREEN | (9) YELLOW |
| (4) BROWN | (10) VIOLET |
| (5) SLATE | (11) ROSE |
| (6) WHITE | (12) AQUA |

X - FUSION SPLICE INDIVIDUAL FIBER

BUFFER TUBE SPLICE OR EXPRESS ENTIRE BUFFER TUBE AS NOTED

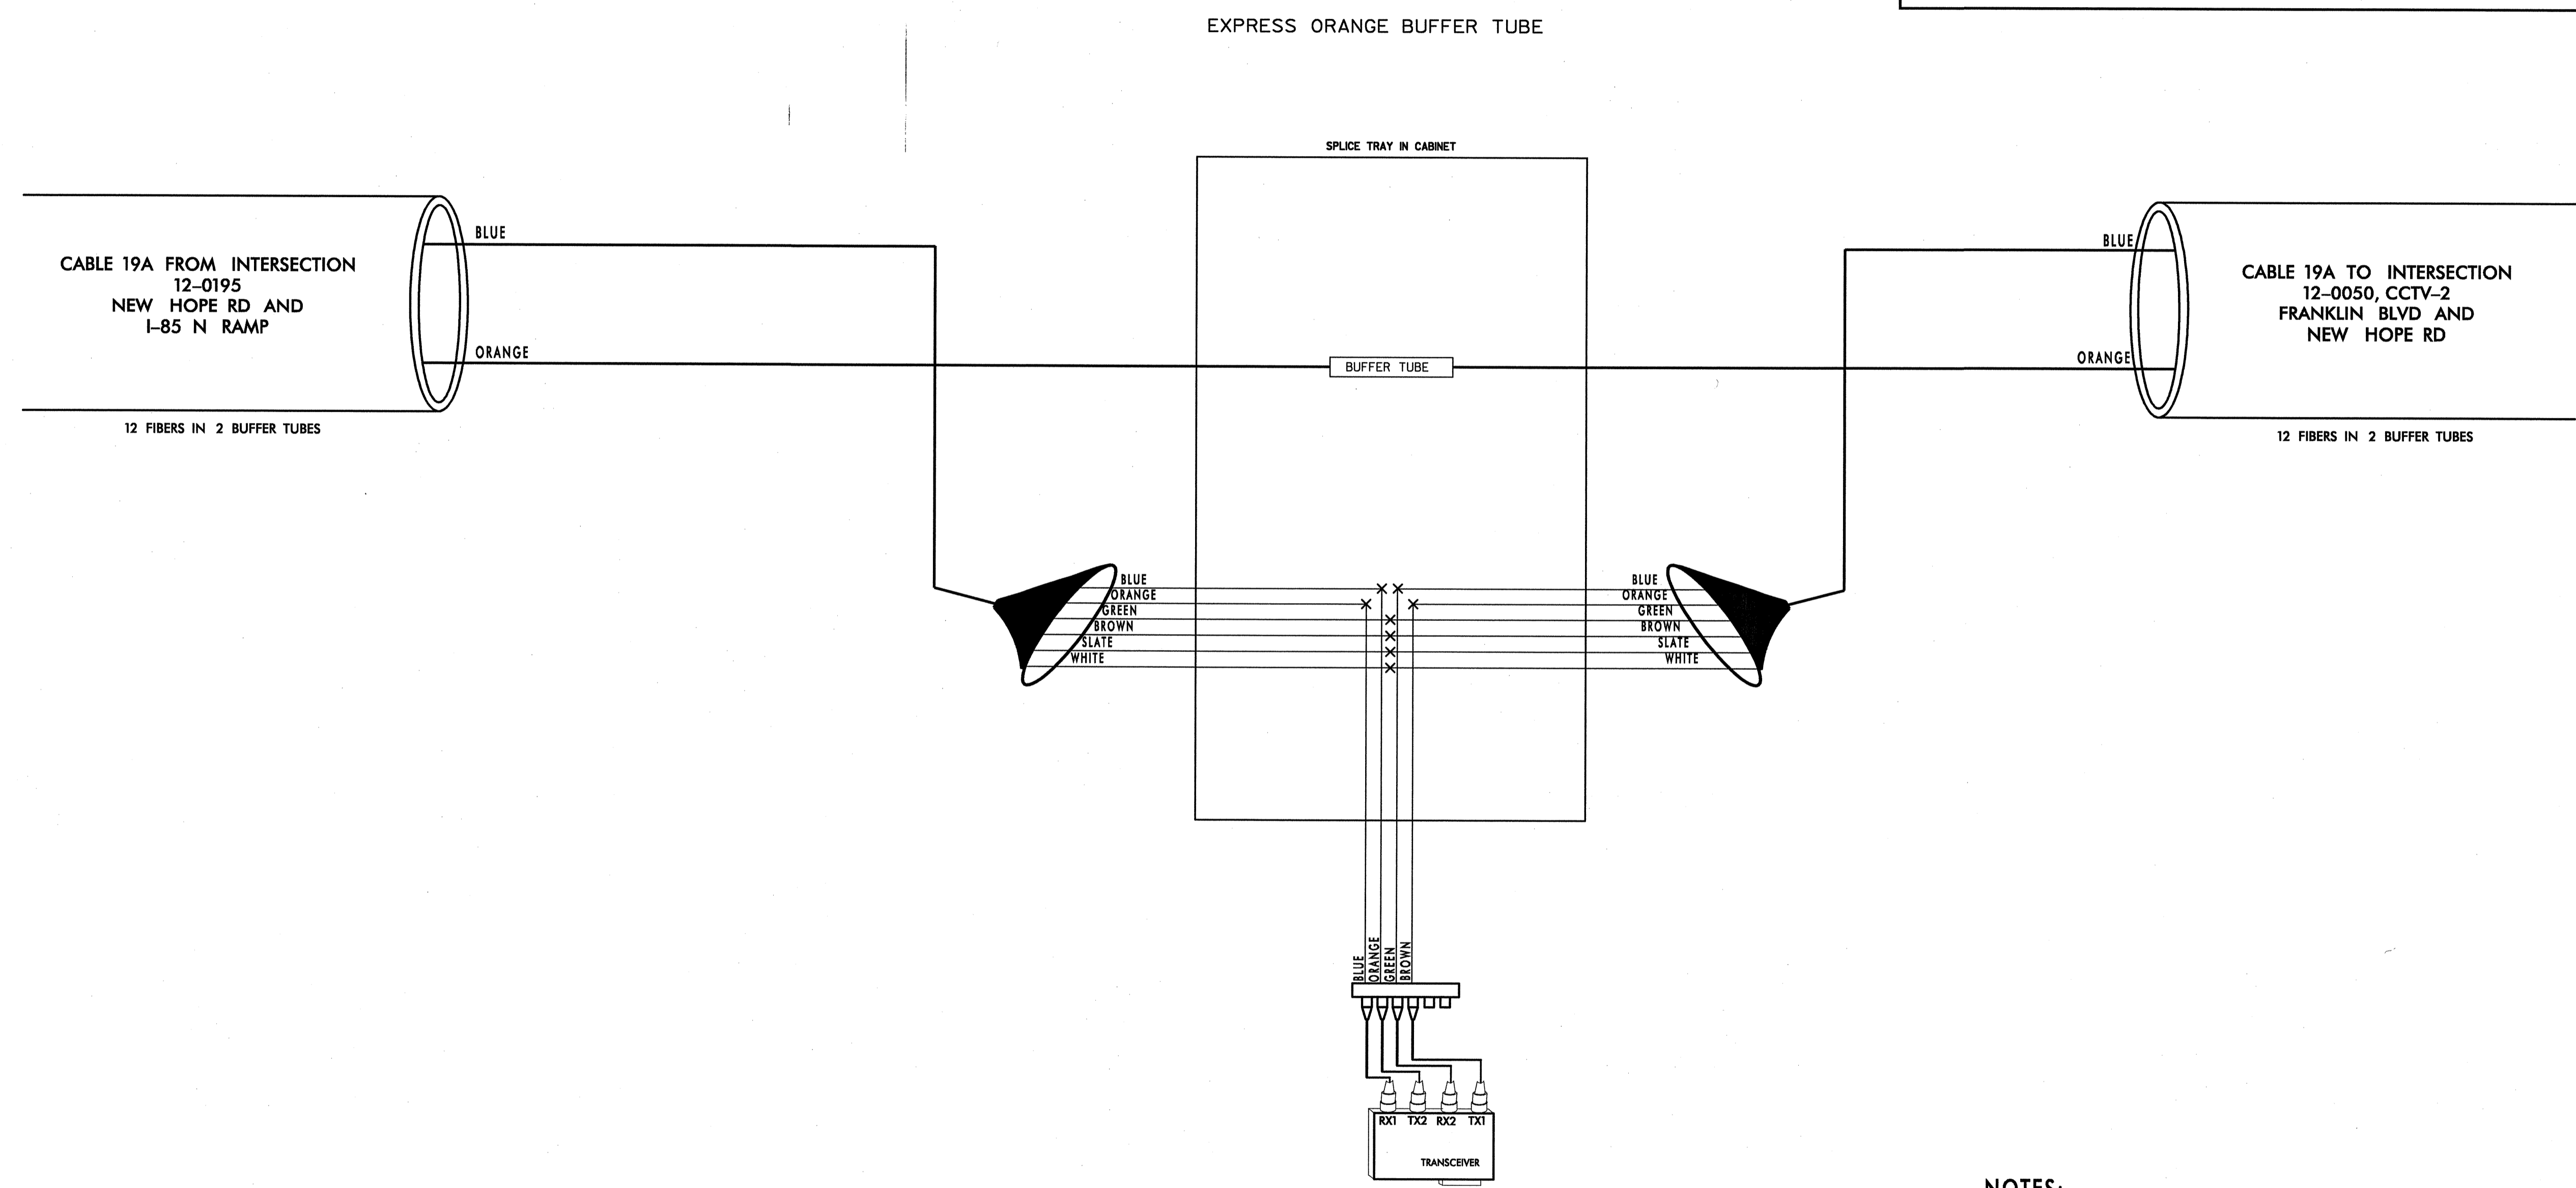

NOTES:
1. FIBER INTERCONNECT CENTER RACKS ARE SCHEMATIC ONLY - ACTUAL EQUIPMENT FORM MAY VARY.

05/25/2005 f:\systems\proj\factis\01036097\gastonia\spl_112.dgn

PLANS PREPARED IN THE OFFICE OF:

Kimley-Horn and Associates, Inc.
P.O. Box 33068
Raleigh, N.C. 27636-3068
(919) 677-2000

CHANNEL 19 - SIG. INV. # 12-0176

CITY OF GASTONIA COMPUTERIZED SIGNAL SYSTEM UPGRADE SPLICE DIAGRAM

| | | | |
|-------------------------|-----------------------------|----------------------------|-------------------------|
| DIVISION 12 | | GASTON COUNTY | |
| PLAN DATE: MAY 26, 2005 | REVIEWED BY: I.Z. VANOSDELL | PREPARED BY: B.R. LAWRENCE | REVIEWED BY: M.W. DUNZO |
| REVISIONS | | INIT. | DATE |
| | | | |

SCALE: 0 NONE

SIGNATURE: *Mark Dunto* DATE: 5/27/05
CADD Filename: ...spl_112.dgn