

12-1562  
FRANKLIN BLVD AND LINEBERGER RD  
CHANNEL 16



**LEGEND**

COLOR CODE TIA/EIA 598-A	
(1) BLUE	(7) RED
(2) ORANGE	(8) BLACK
(3) GREEN	(9) YELLOW
(4) BROWN	(10) VIOLET
(5) SLATE	(11) ROSE
(6) WHITE	(12) AQUA

X - FUSION SPLICE INDIVIDUAL FIBER

— BUFFER TUBE — SPLICE OR EXPRESS ENTIRE BUFFER TUBE AS NOTED

EXPRESS ORANGE, GREEN, BROWN, SLATE, AND WHITE BUFFER TUBES

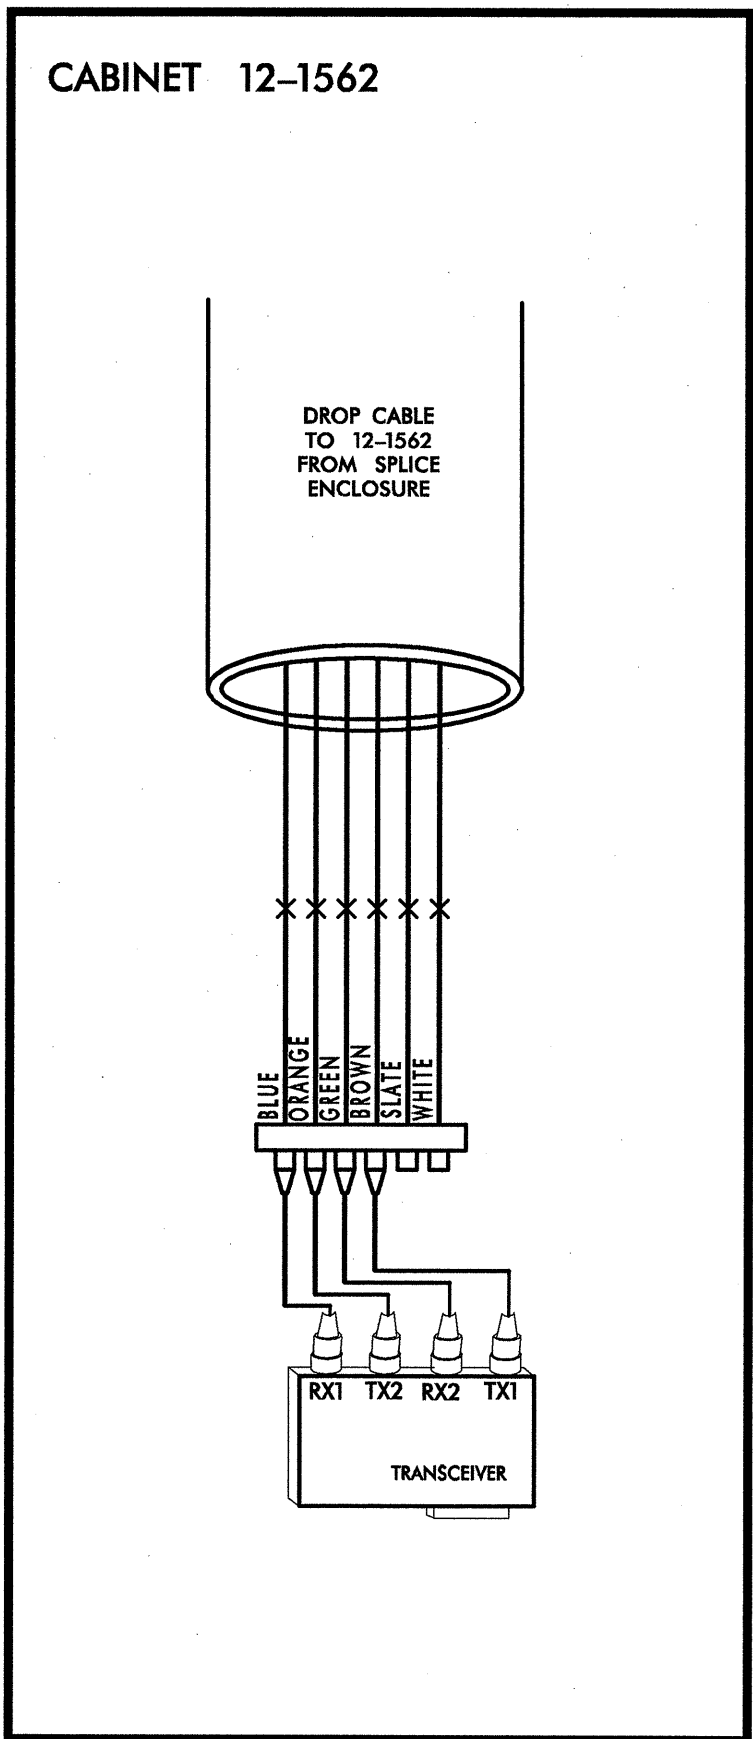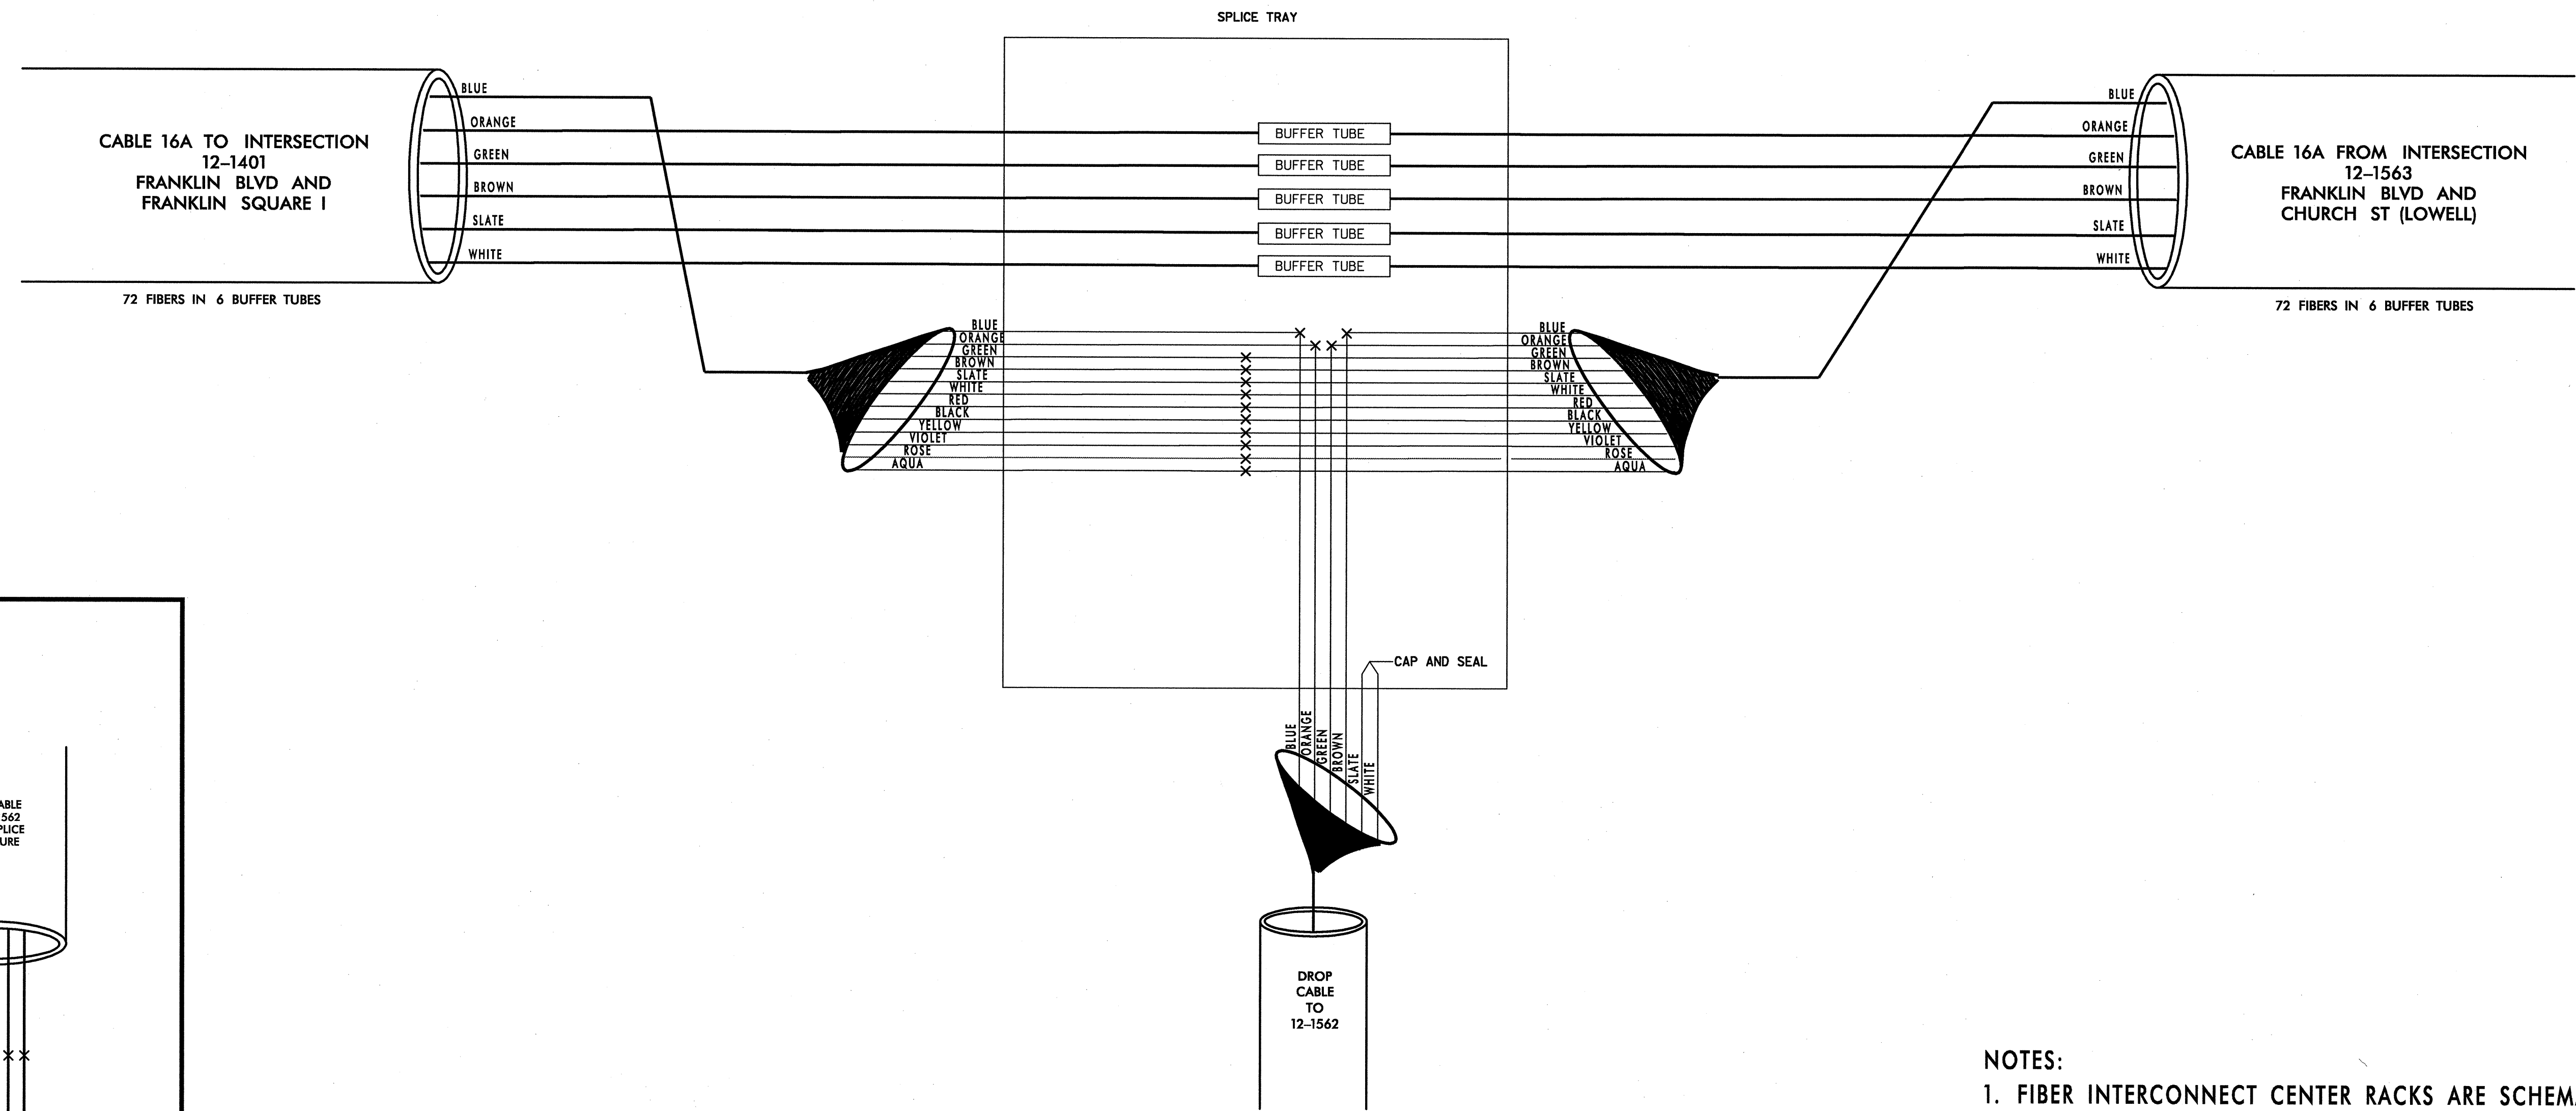

NOTES:  
1. FIBER INTERCONNECT CENTER RACKS ARE SCHEMATIC ONLY - ACTUAL EQUIPMENT FORM MAY VARY.

CHANNEL 16 - SIG. INV. # 12-1562

PLANS PREPARED IN THE OFFICE OF:  
**Kimley-Horn and Associates, Inc.**  
P.O. Box 33068  
Raleigh, N.C. 27636-3068  
(919) 677-2000

	<b>CITY OF GASTONIA COMPUTERIZED SIGNAL SYSTEM UPGRADE SPLICE DIAGRAM</b>		
	DIVISION 12 PLAN DATE: MAY 26, 2005	GASTON COUNTY REVIEWED BY: I.Z. VANOSDELL PREPARED BY: B.R. LAWRENCE REVIEWED BY: M.W. DUNZO	
SCALE 0 NONE	REVISIONS _____ _____ _____	INIT. DATE _____ _____ _____	SIGNATURE DATE _____ _____

05/25/2005 f:\systems\proj\1036097\gastonia\sp1.92.dgn