

12-1563
FRANKLIN BLVD AND CHURCH ST (LOWELL)
CHANNEL 16



LEGEND

COLOR CODE TIA/EIA 598-A	
(1) BLUE	(7) RED
(2) ORANGE	(8) BLACK
(3) GREEN	(9) YELLOW
(4) BROWN	(10) VIOLET
(5) SLATE	(11) ROSE
(6) WHITE	(12) AQUA

X - FUSION SPLICE INDIVIDUAL FIBER

BUFFER TUBE - SPLICE OR EXPRESS ENTIRE BUFFER TUBE AS NOTED

EXPRESS ORANGE, GREEN, BROWN, SLATE, AND WHITE BUFFER TUBES

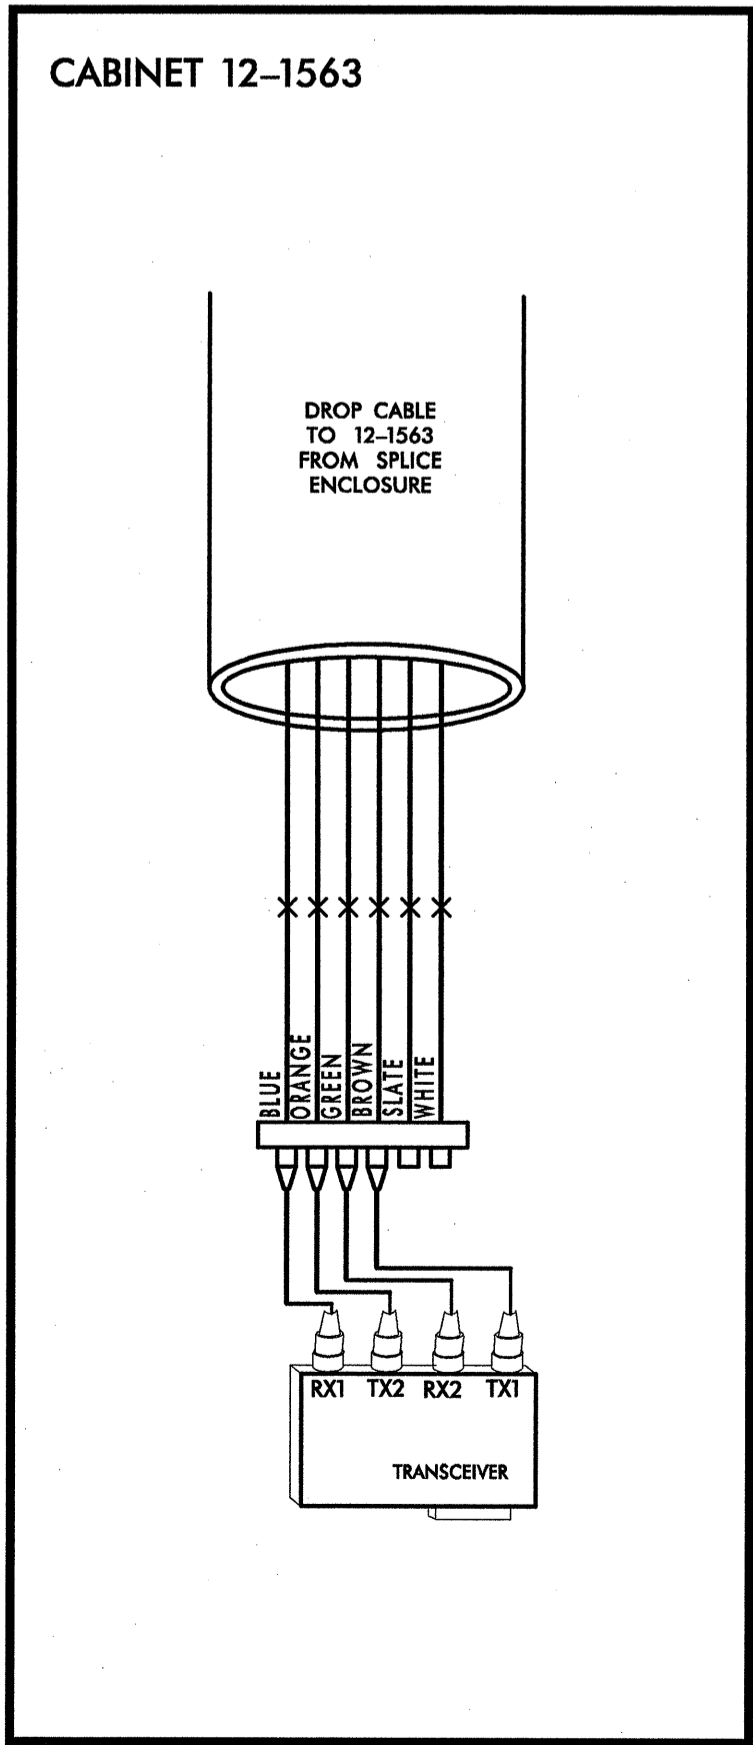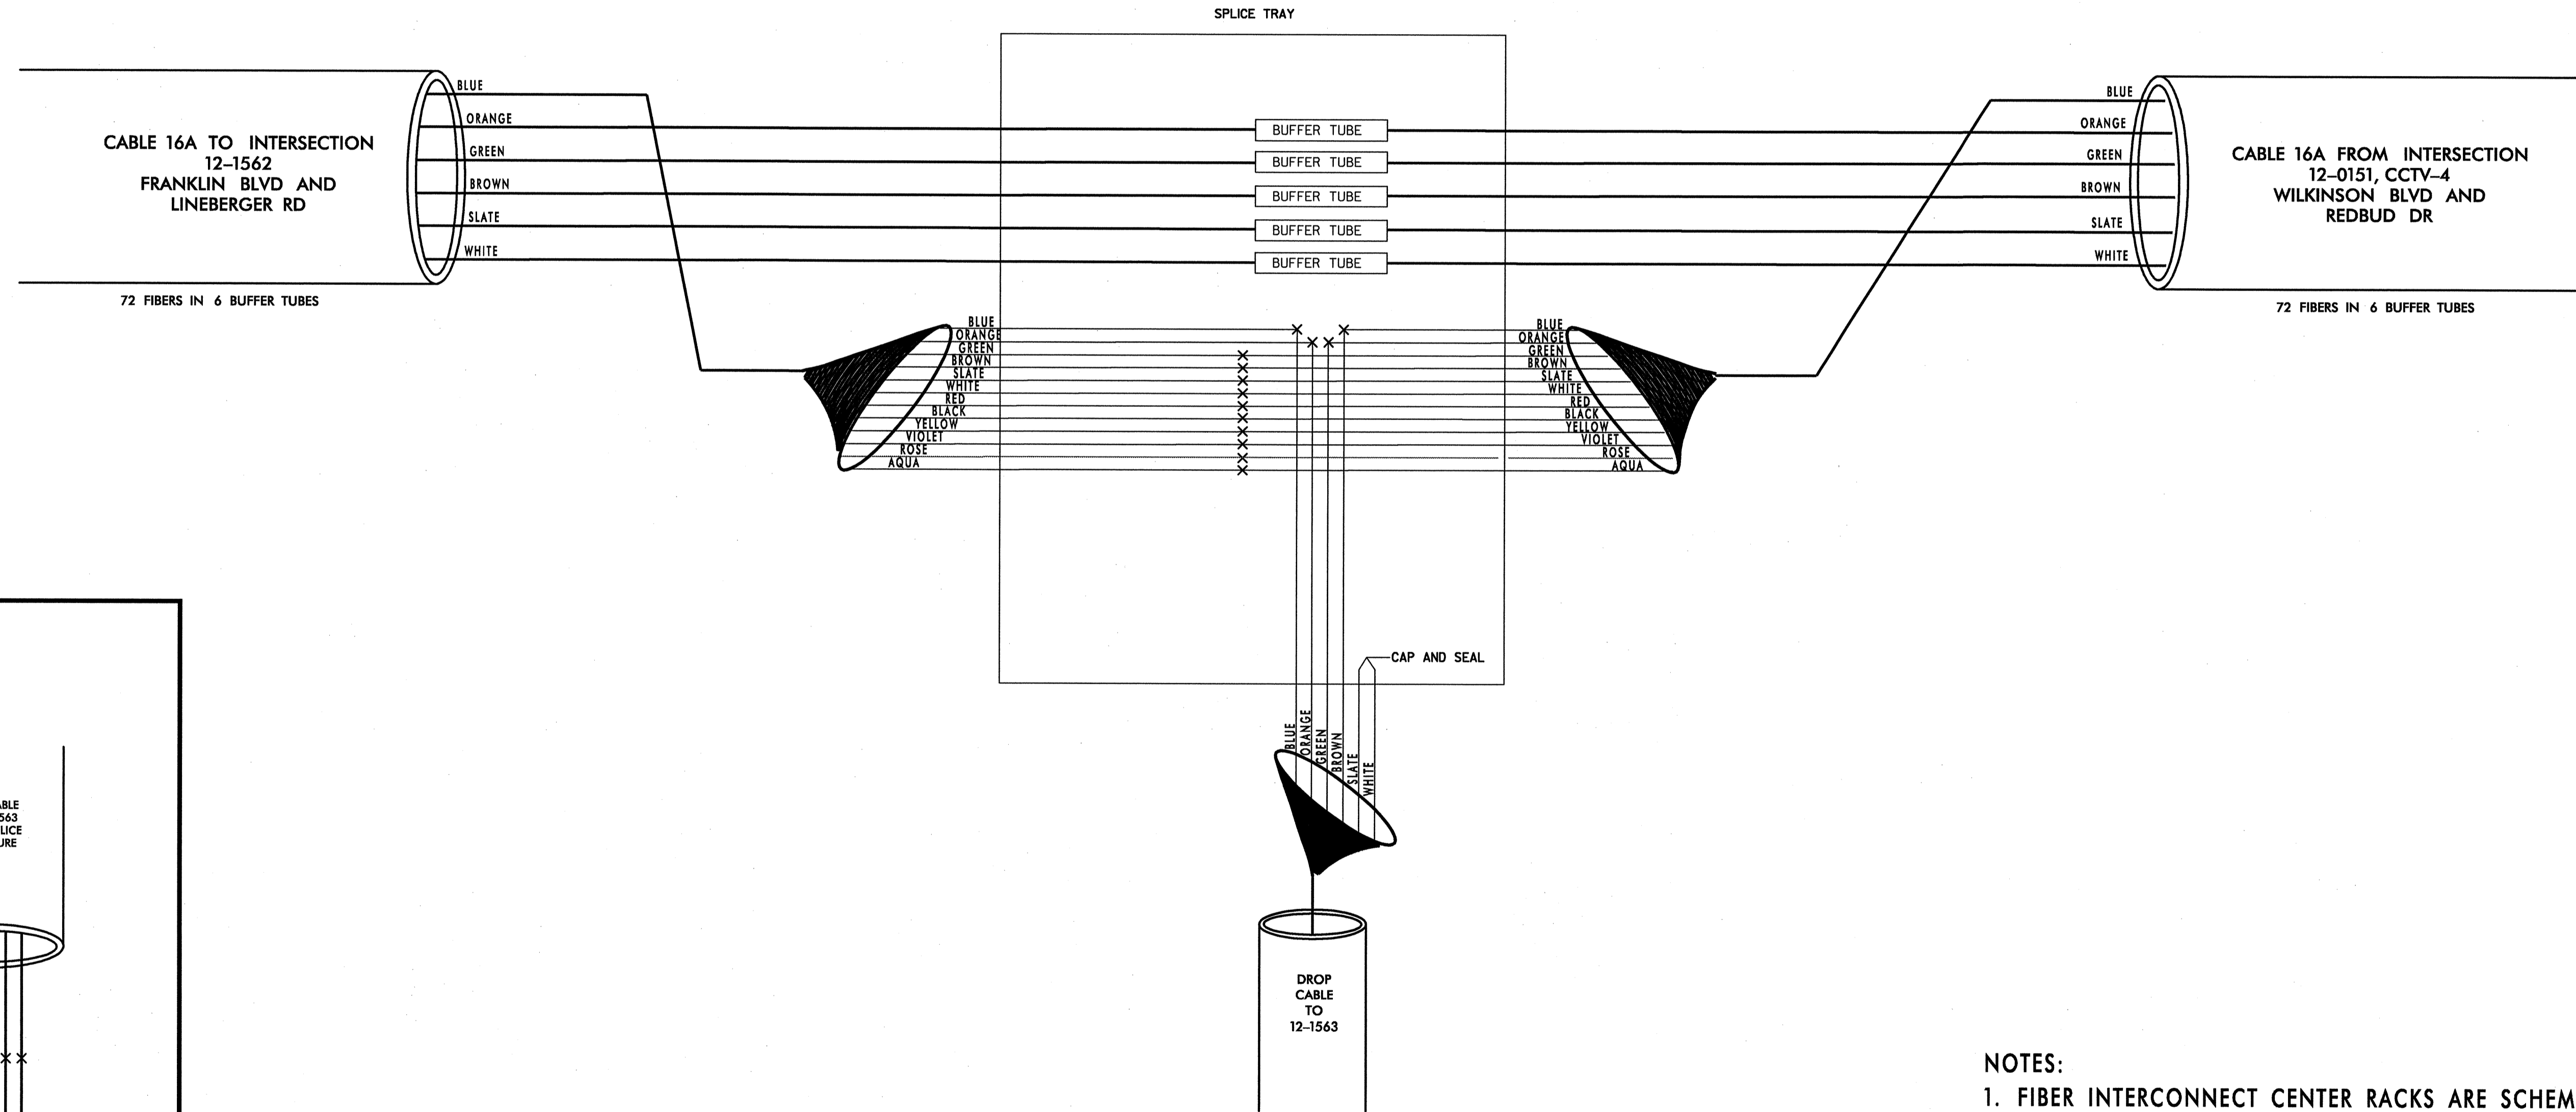

NOTES:
1. FIBER INTERCONNECT CENTER RACKS ARE SCHEMATIC ONLY - ACTUAL EQUIPMENT FORM MAY VARY.

CHANNEL 16 - SIG. INV. # 12-1563

PLANS PREPARED IN THE OFFICE OF:
Kimley-Horn and Associates, Inc.
P.O. Box 33068
Raleigh, N.C. 27636-3068
(919) 677-2000

122 N. McDowell St., Raleigh, NC 27603

SCALE: NONE

CITY OF GASTONIA COMPUTERIZED SIGNAL SYSTEM UPGRADE SPLICE DIAGRAM	
DIVISION 12	GASTON COUNTY
PLAN DATE: MAY 26, 2005	REVIEWED BY: I.Z. VANOSDELL
PREPARED BY: B.R. LAWRENCE	REVIEWED BY: M.W. DUNZO
REVISIONS	INIT. DATE

SEAL

MARK DUNZO
ENGINEER
DATE: 5/27/05

CADD Filename: ... \spl. 91.dgn

05/25/2005 f:\systems\proj\lects\01036097\gastonia\sp1_91.dgn