

**12-0047 DROP
FRANKLIN BLVD AND BELVEDERE ST
CHANNEL 14**



EXPRESS BLUE, ORANGE, BROWN, SLATE, WHITE, RED, BLACK, YELLOW, VIOLET, ROSE AND AQUA BUFFER TUBES

LEGEND

COLOR CODE TIA/EIA 598-A	
(1) BLUE	(7) RED
(2) ORANGE	(8) BLACK
(3) GREEN	(9) YELLOW
(4) BROWN	(10) VIOLET
(5) SLATE	(11) ROSE
(6) WHITE	(12) AQUA

X - FUSION SPLICE INDIVIDUAL FIBER

BUFFER TUBE SPLICE OR EXPRESS ENTIRE BUFFER TUBE AS NOTED

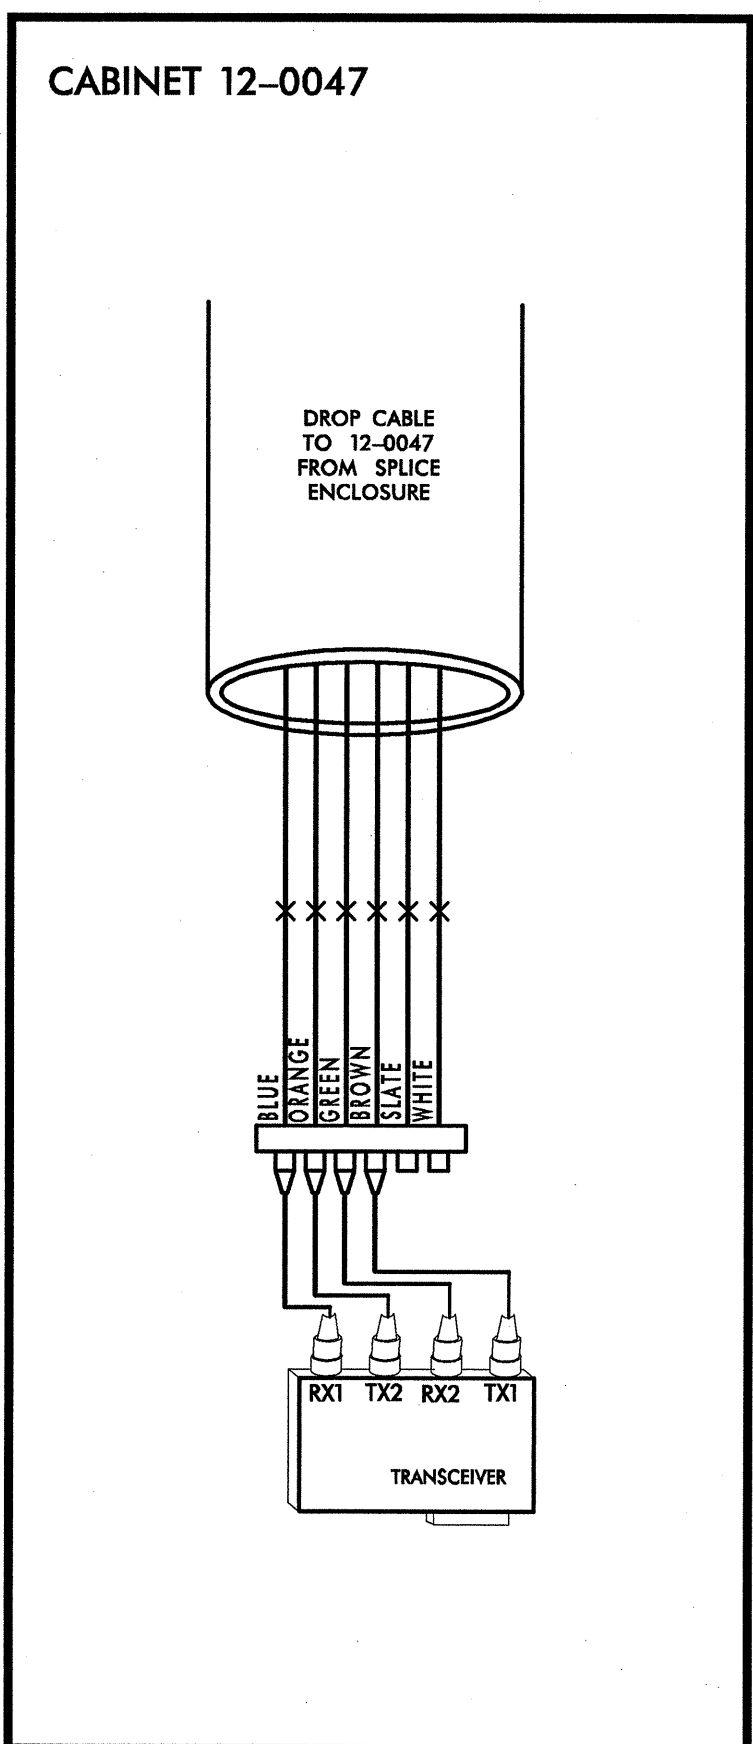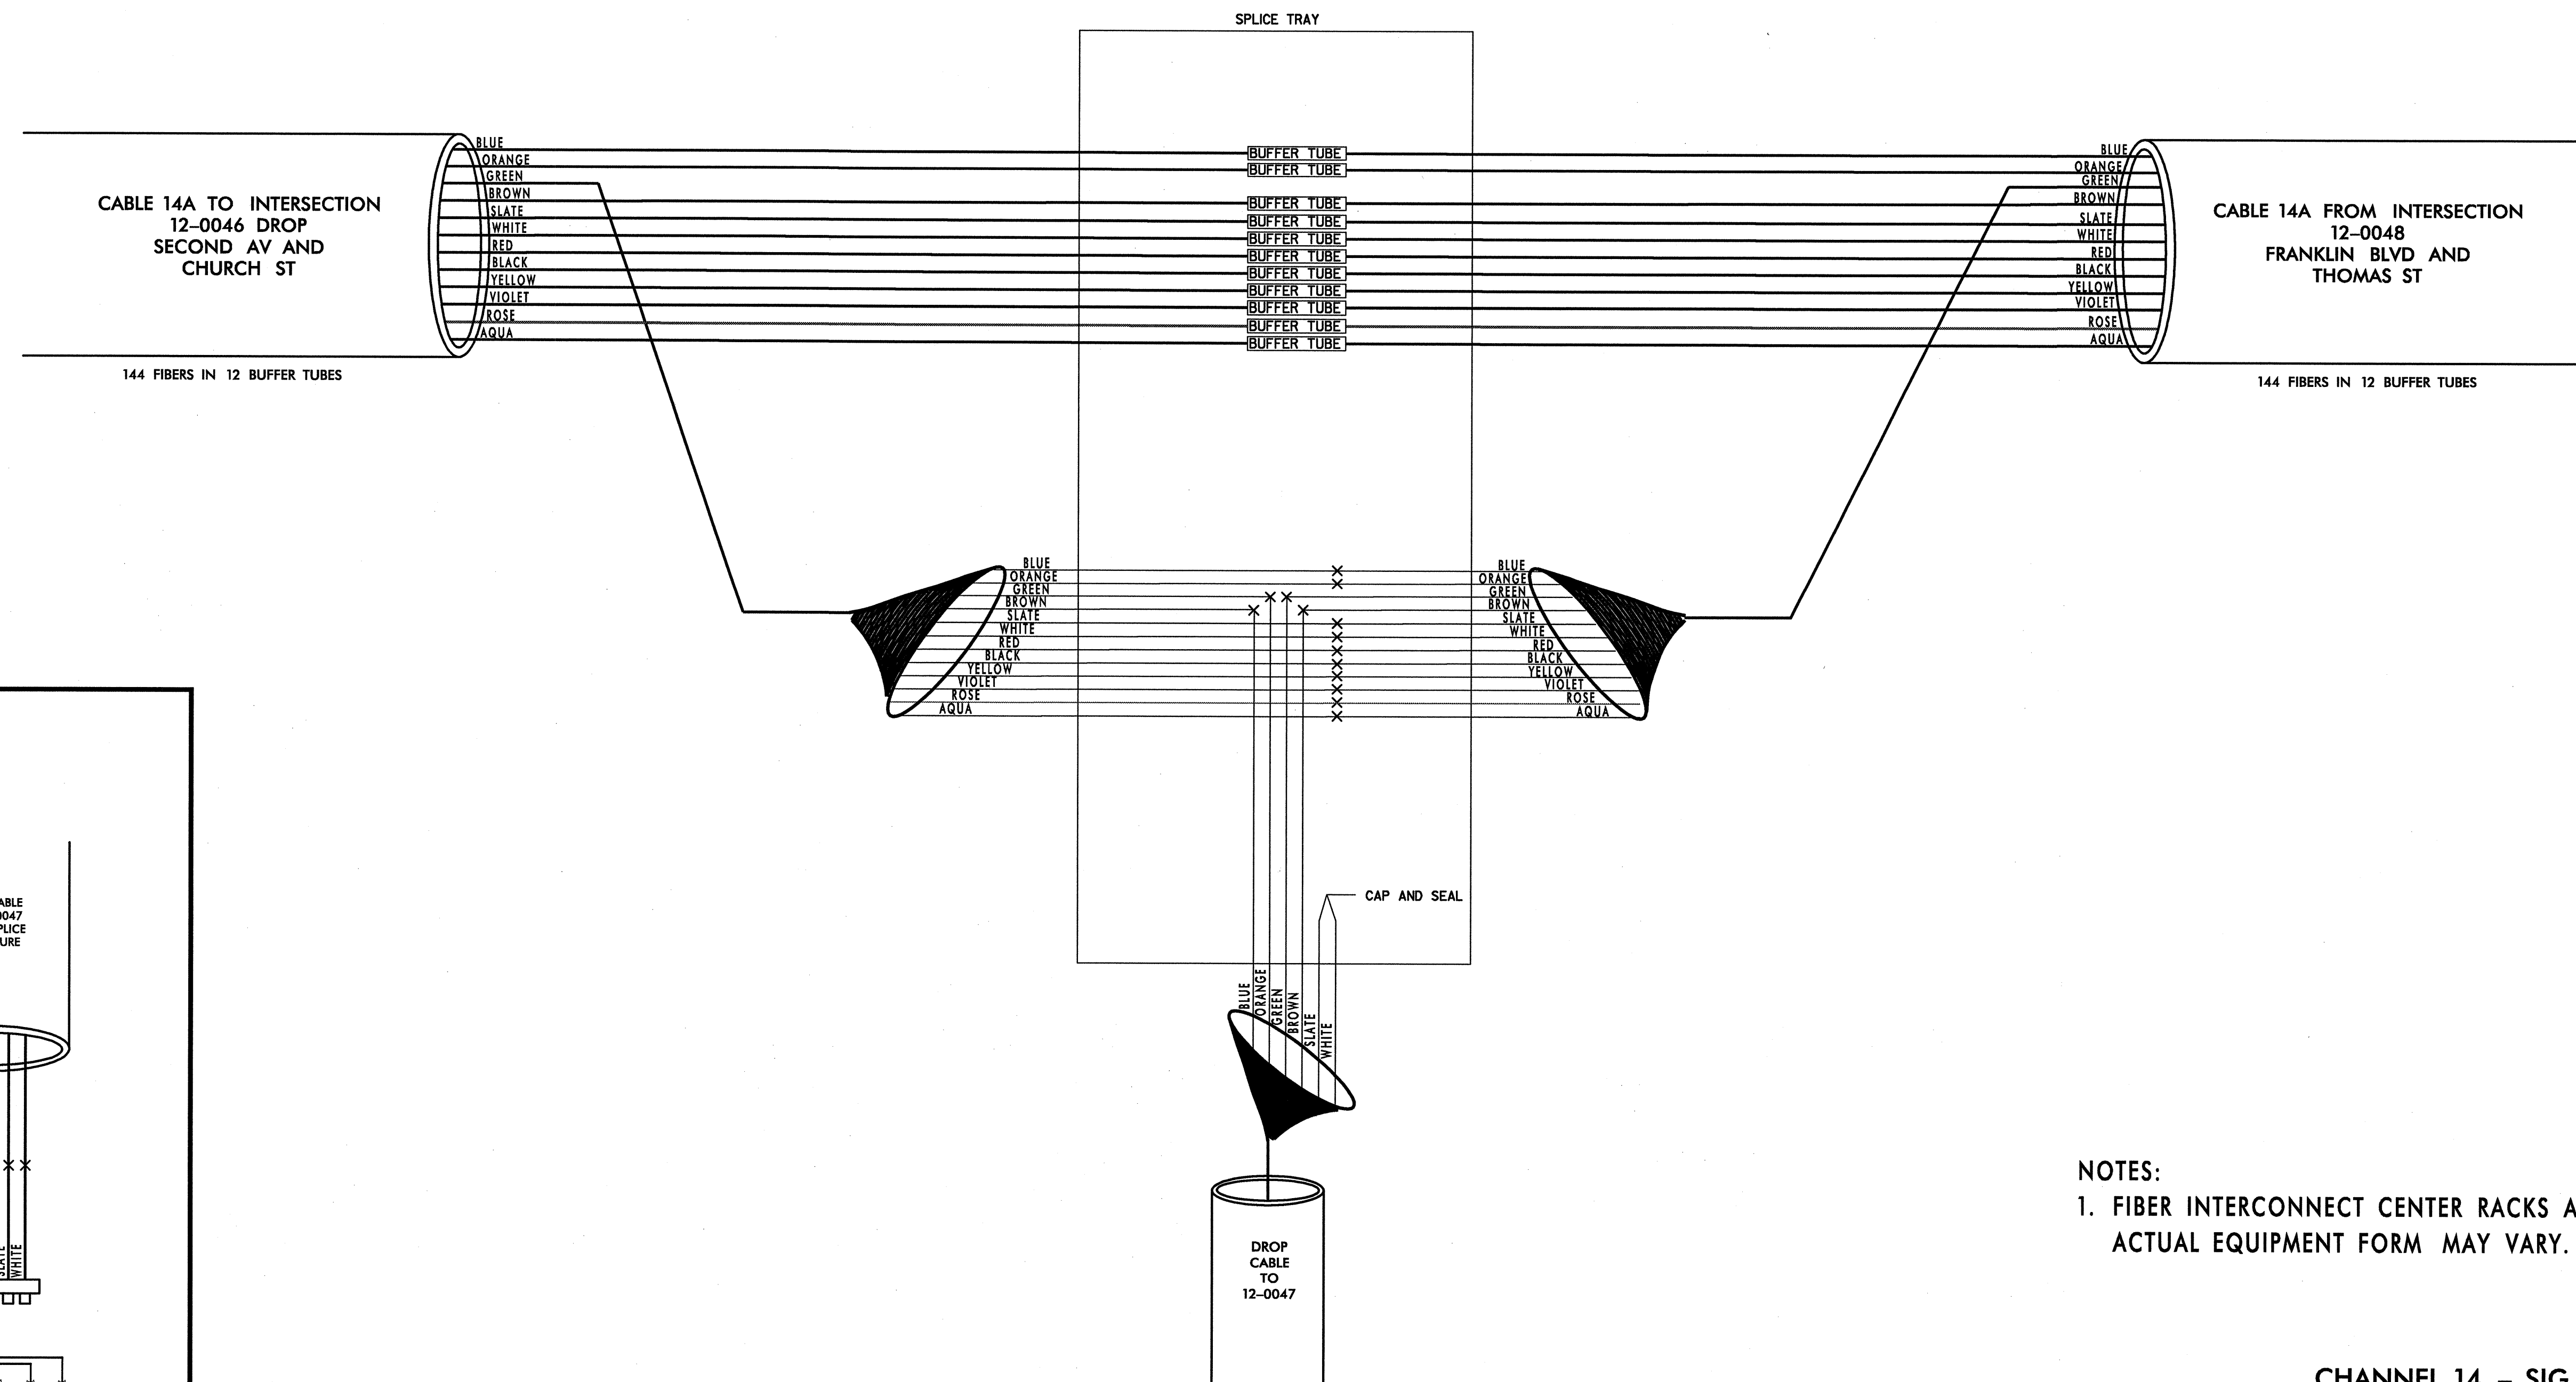

NOTES:
1. FIBER INTERCONNECT CENTER RACKS ARE SCHEMATIC ONLY - ACTUAL EQUIPMENT FORM MAY VARY.

CHANNEL 14 - SIG. INV. # 12-0047 DROP

PLANS PREPARED IN THE OFFICE OF:
Kimley-Horn and Associates, Inc.
P.O. Box 33068
Raleigh, N.C. 27636-3068
(919) 677-2000

	CITY OF GASTONIA COMPUTERIZED SIGNAL SYSTEM UPGRADE SPLICE DIAGRAM			
	DIVISION 12	GASTON COUNTY		
	PLAN DATE: MAY 26, 2005	REVIEWED BY: I.Z. VANOSDELL		
	PREPARED BY: B.R. LAWRENCE	REVIEWED BY: M.W. DUNZO		
SCALE: 0 NONE		REVISIONS: _____ INIT. DATE _____	SIGNATURE: <i>M.W. Dunzo</i> DATE: 5/27/05	
CADD Filename: ...spl.13.dgn				

05/25/2005 hvsystems\pro\facts\01036097\gastonia\sp1.73.dgn