

**12-0929
LONG AV AND MARIETTA ST
CHANNEL 13**

SPLICE ALL FIBERS IN GREEN, SLATE, RED
YELLOW, VIOLET, ROSE AND AQUA BUFFER TUBES
IN CABLE FROM 12-0925 TO SAME COLOR FIBER
AND SAME COLOR BUFFER TUBES IN CABLE TO
12-0097


LEGEND

COLOR CODE
TIA/EIA 598-A

(1) BLUE	(7) RED
(2) ORANGE	(8) BLACK
(3) GREEN	(9) YELLOW
(4) BROWN	(10) VIOLET
(5) SLATE	(11) ROSE
(6) WHITE	(12) AQUA

X - FUSION SPLICE INDIVIDUAL FIBER

[BUFFER TUBE] SPLICE OR EXPRESS ENTIRE BUFFER TUBE AS NOTED

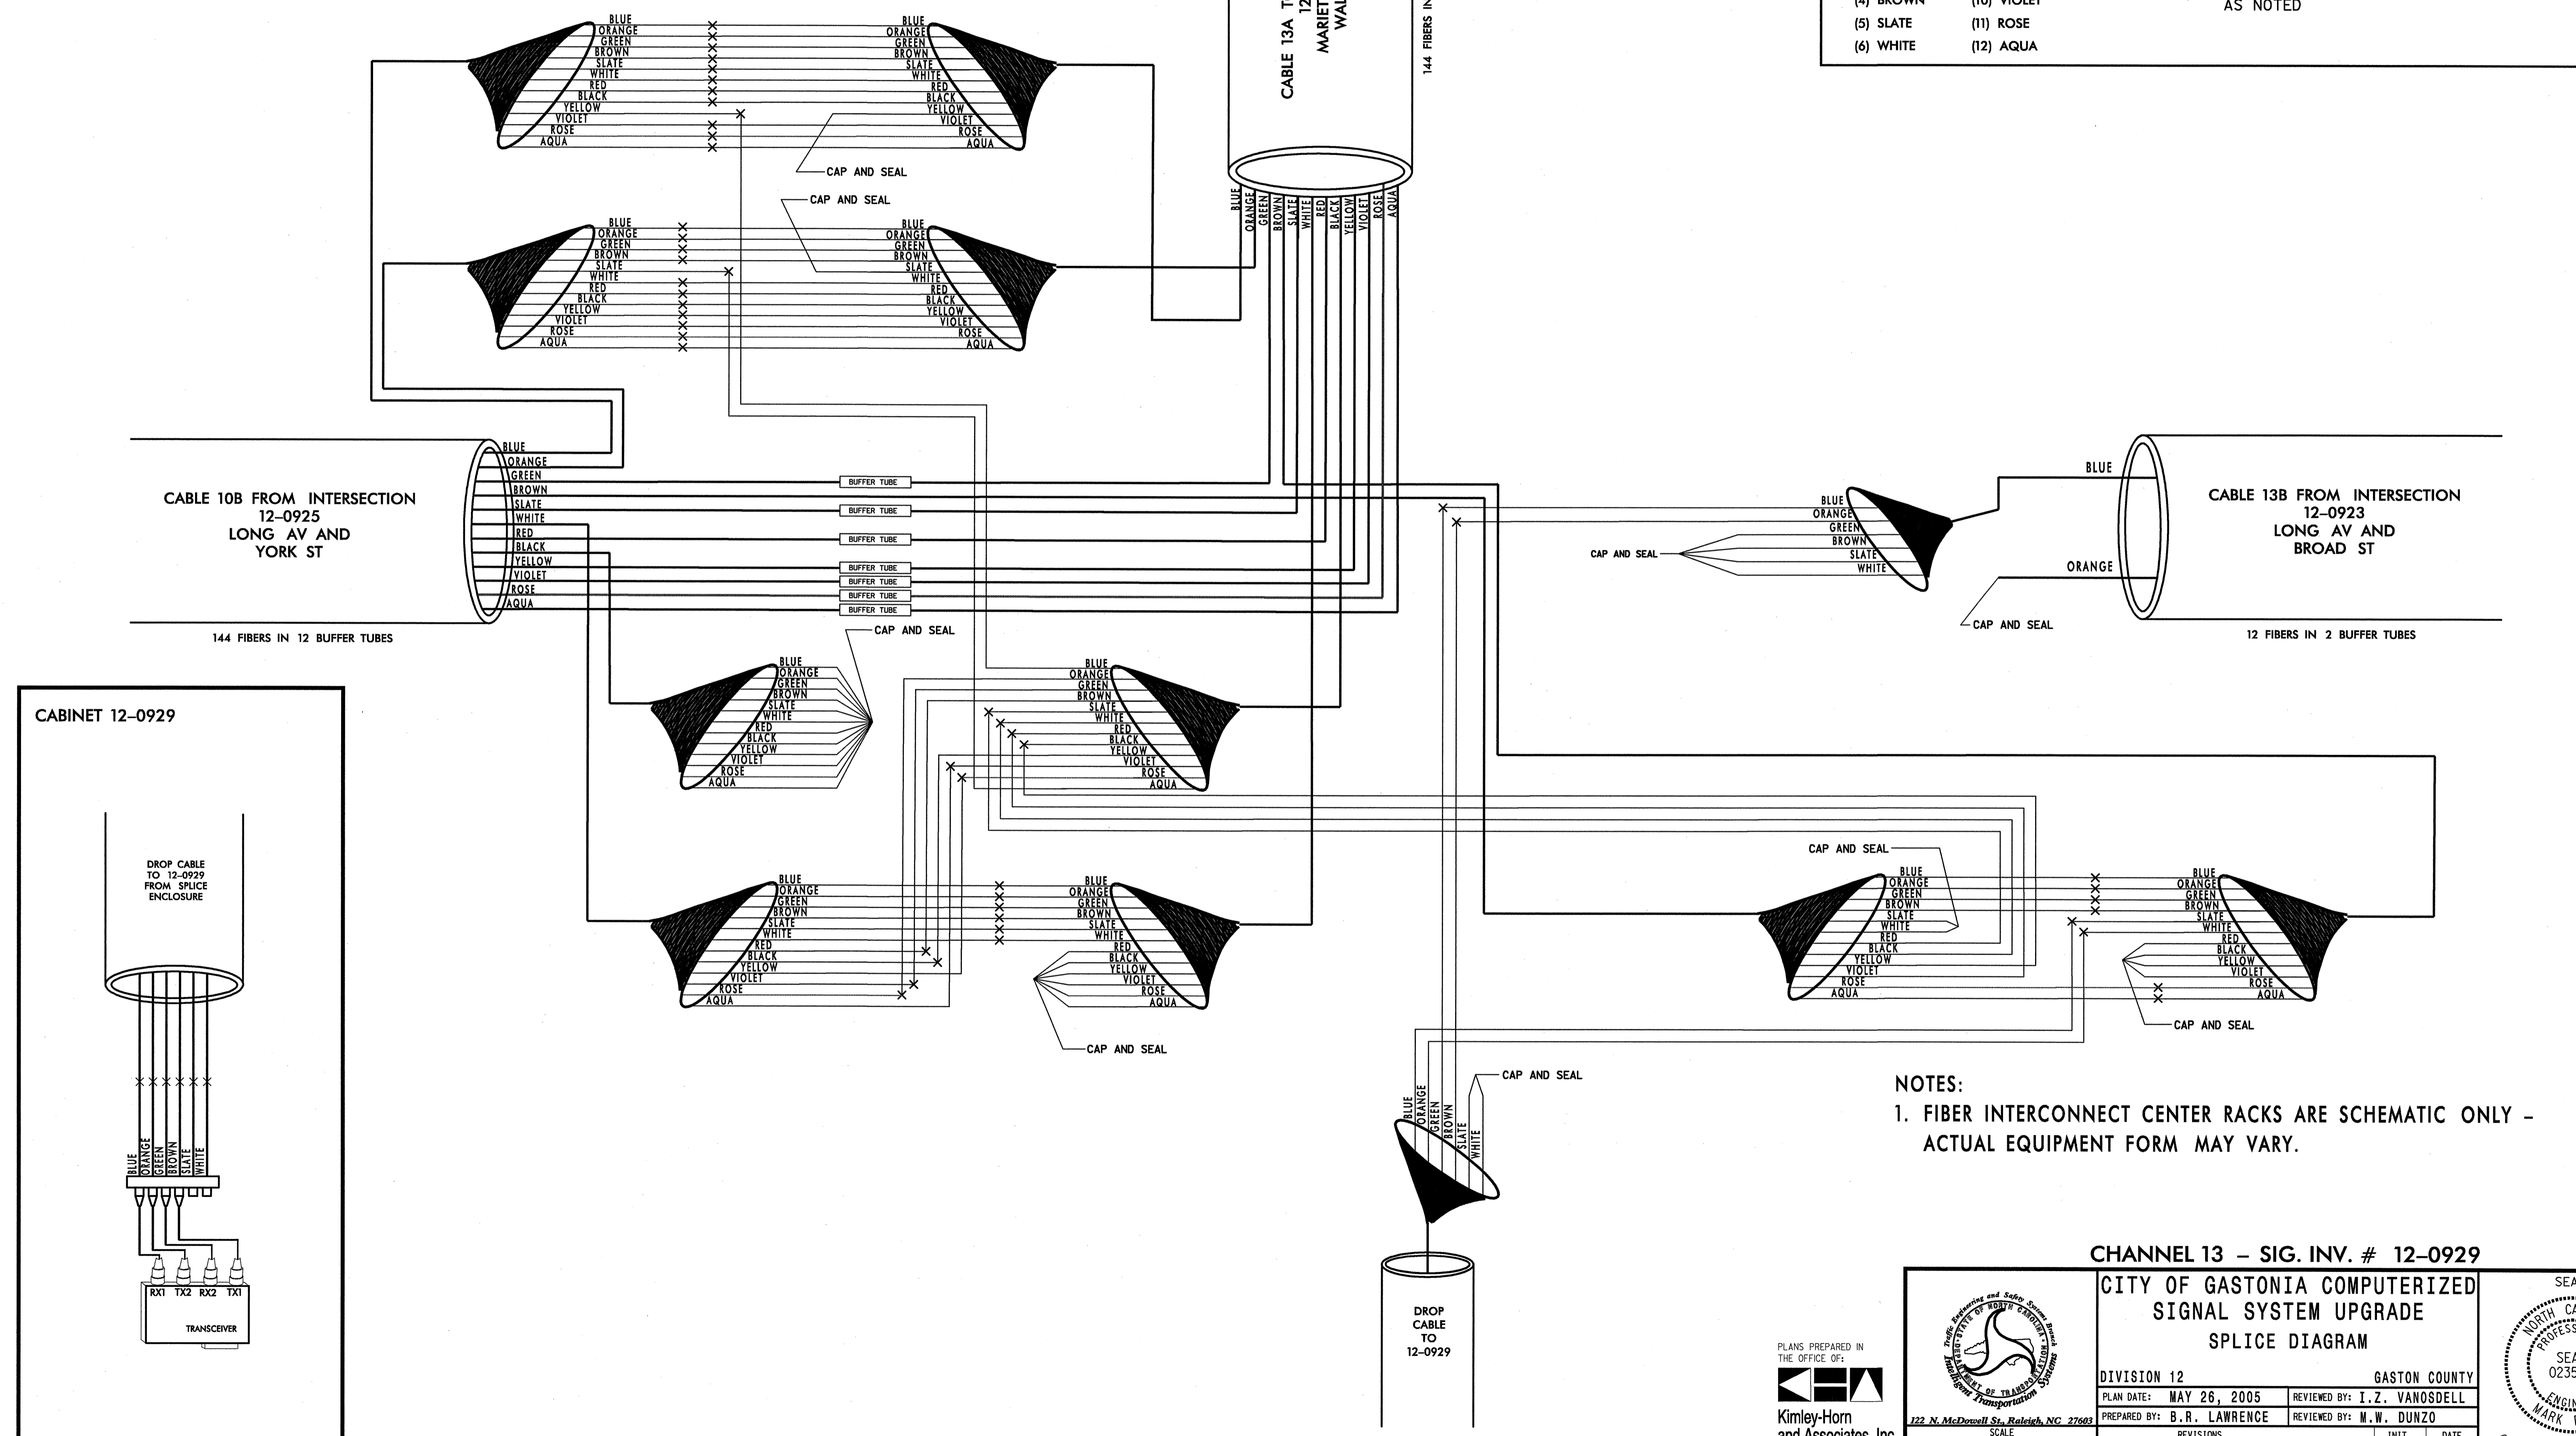

NOTES:
1. FIBER INTERCONNECT CENTER RACKS ARE SCHEMATIC ONLY - ACTUAL EQUIPMENT FORM MAY VARY.

CHANNEL 13 - SIG. INV. # 12-0929

CITY OF GASTONIA COMPUTERIZED SIGNAL SYSTEM UPGRADE SPLICE DIAGRAM

DIVISION 12		GASTON COUNTY	
PLAN DATE: MAY 26, 2005	REVIEWED BY: I.Z. VANOSDELL	PREPARED BY: B.R. LAWRENCE	REVIEWED BY: M.W. DUNZO
REVISIONS	INIT.	DATE	

SEAL

NORTH CAROLINA PROFESSIONAL ENGINEER

SEAL 023562

ENGINEER MARK DUNZO

5/27/05

SIGNATURE DATE

CADD Filename: ...spl. 68.dgn

PLANS PREPARED IN THE OFFICE OF:

Kimley-Horn and Associates, Inc.

P.O. Box 33068
Raleigh, N.C. 27636-3068
(919) 677-2000

122 N. McDowell St., Raleigh, NC 27603

SCALE

0 NONE

05/25/2005 f:\systems\proj\sect\101036097\gastonia\sp1.68.dgn