


CITY-06
MAIN AV AND OAKLAND ST
CHANNEL 12

| COLOR CODE TIA/EIA 598-A | | LEGEND |
|-----------------------------|-------------|---|
| (1) BLUE | (7) RED | X - FUSION SPLICE INDIVIDUAL FIBER |
| (2) ORANGE | (8) BLACK | |
| (3) GREEN | (9) YELLOW | [BUFFER TUBE] SPLICE OR EXPRESS ENTIRE BUFFER TUBE AS NOTED |
| (4) BROWN | (10) VIOLET | |
| (5) SLATE | (11) ROSE | |
| (6) WHITE | (12) AQUA | |

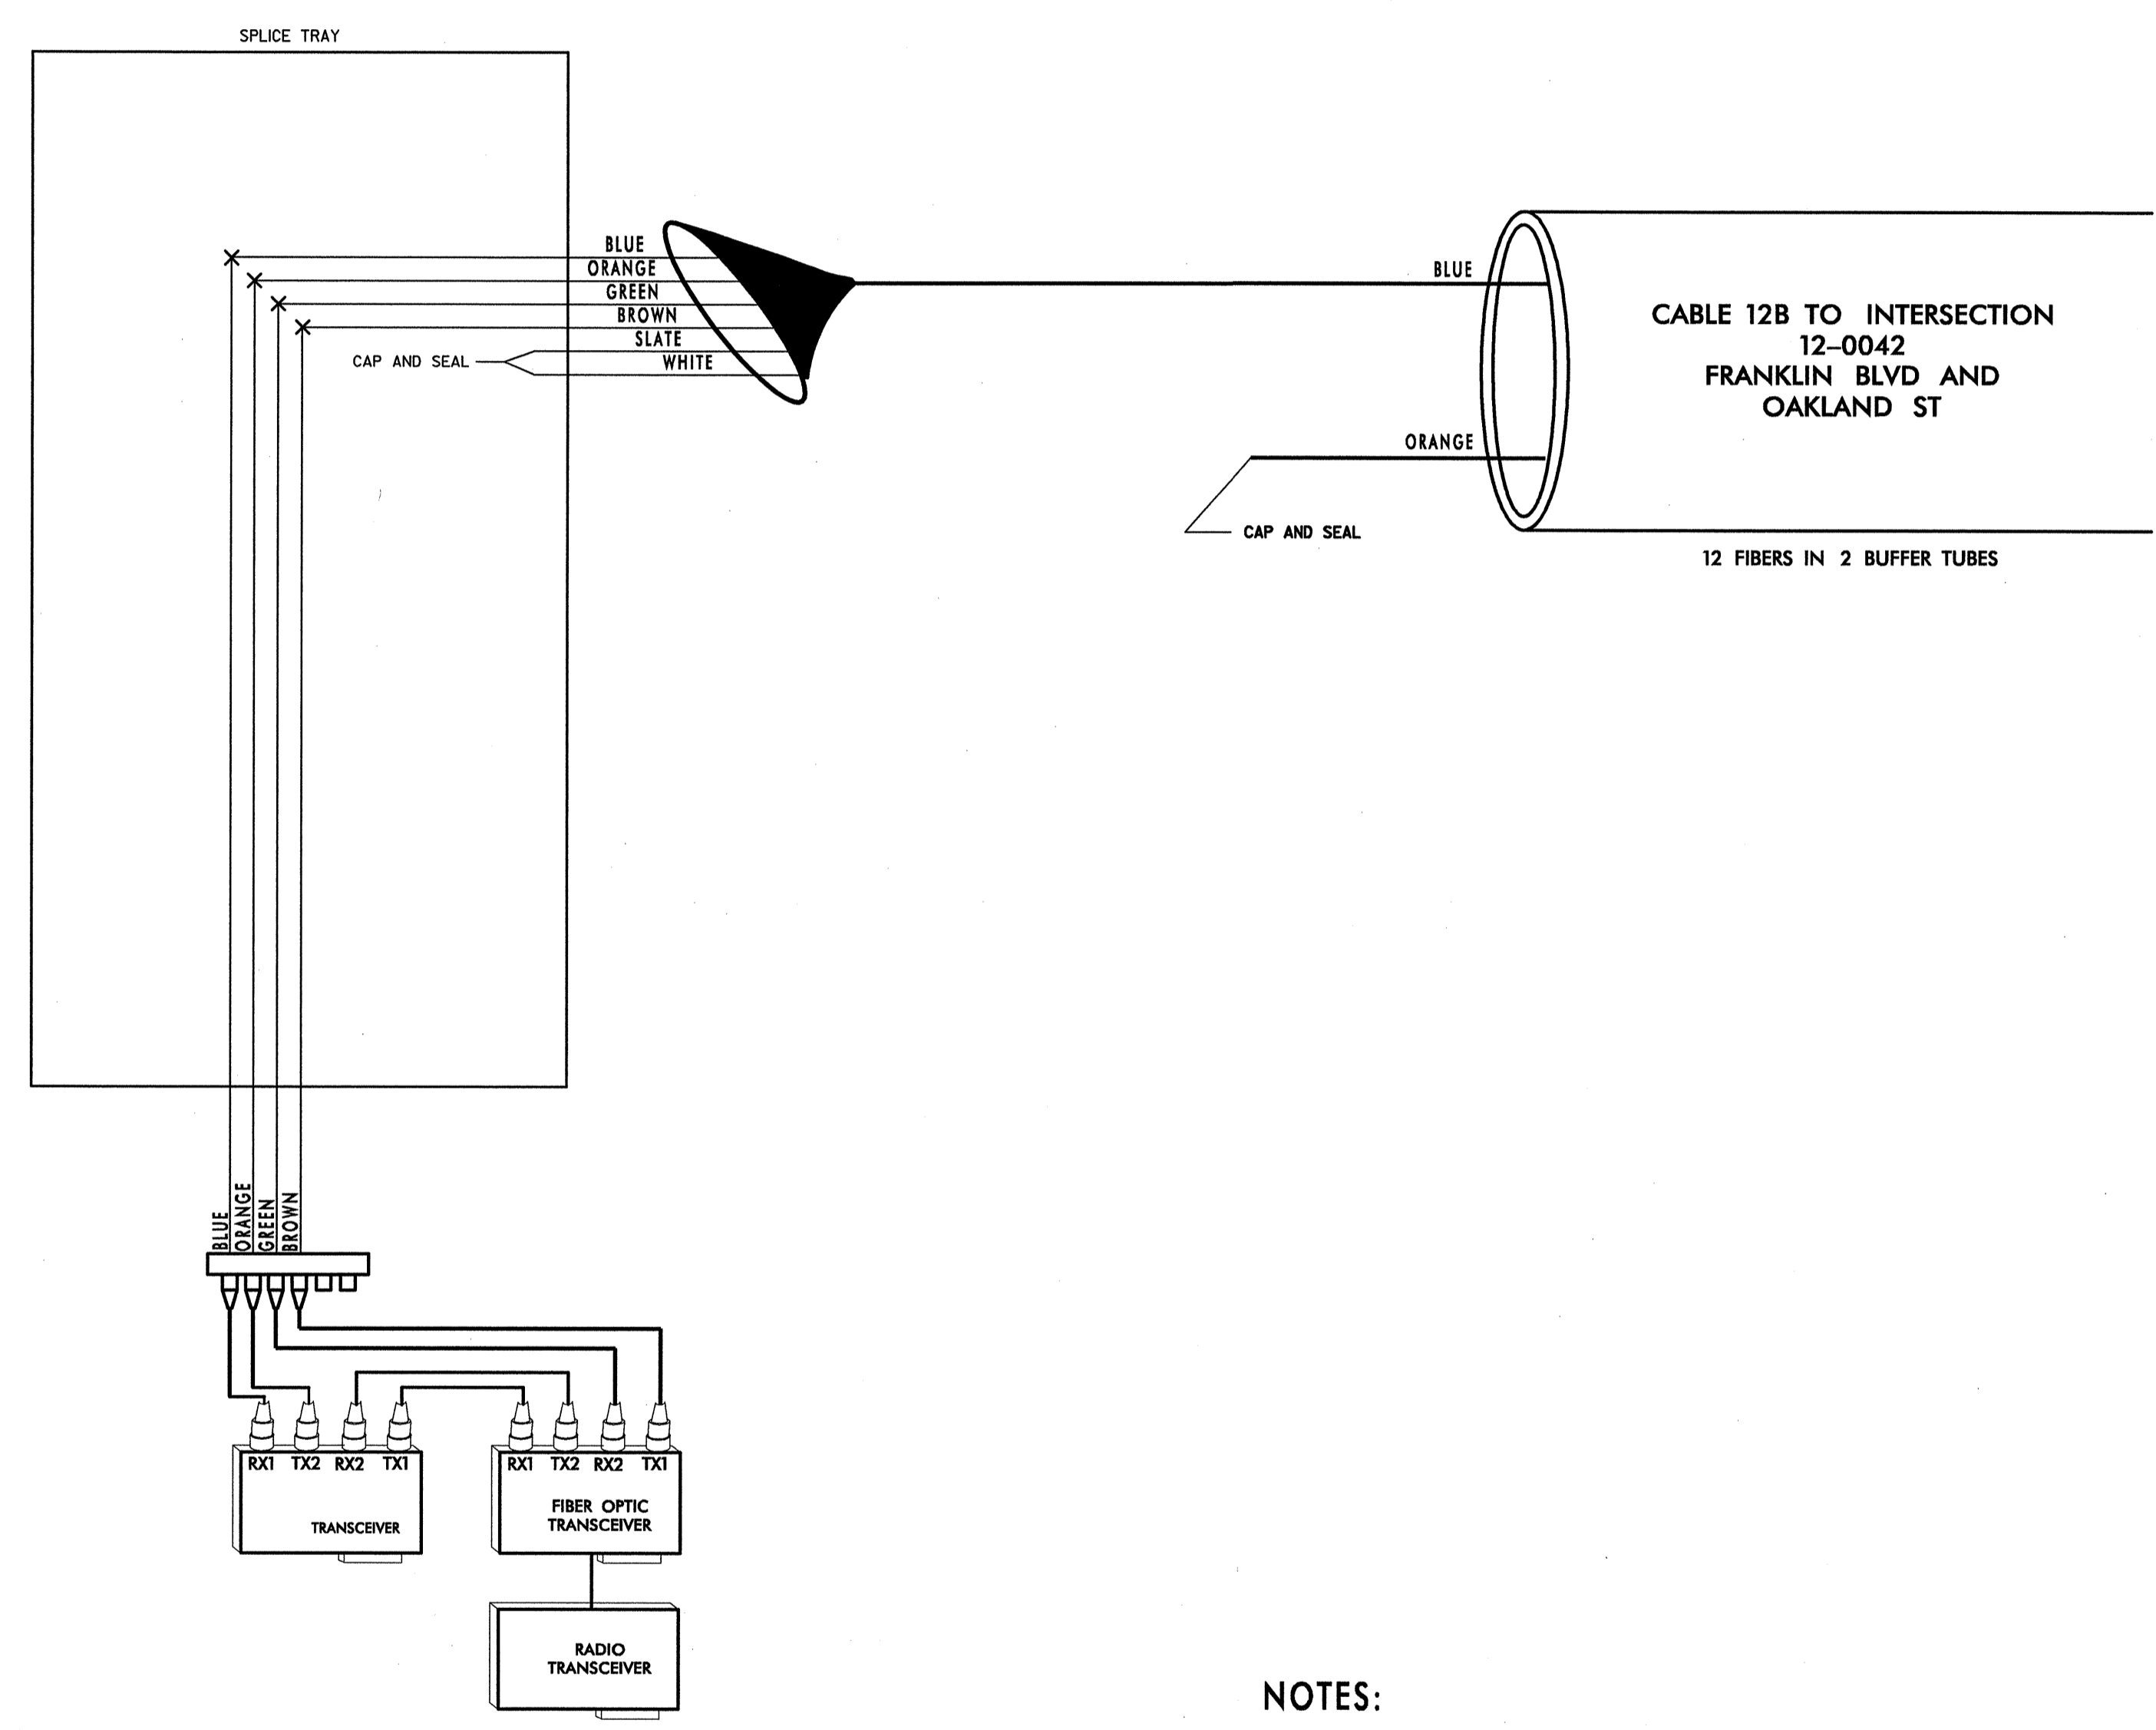


NOTES:
1. FIBER INTERCONNECT CENTER RACKS ARE SCHEMATIC ONLY - ACTUAL EQUIPMENT FORM MAY VARY.

05/25/2005 F:\systems\proj\lectis\01036097\gastonia\sp1.62.dgn


PLANS PREPARED IN THE OFFICE OF:

Kimley-Horn and Associates, Inc.
P.O. Box 33068
Raleigh, N.C. 27636-3068
(919) 677-2000

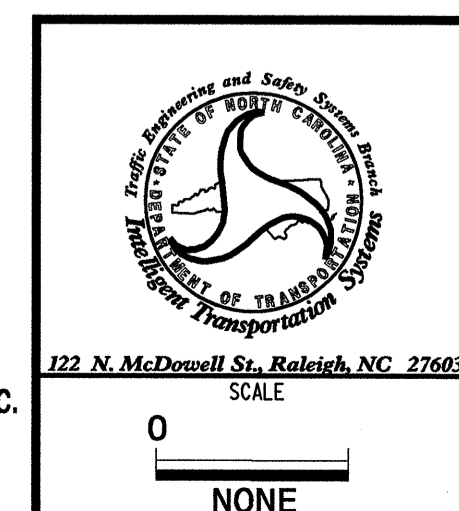

CHANNEL 12 - SIG. INV. # CITY-06
CITY OF GASTONIA COMPUTERIZED SIGNAL SYSTEM UPGRADE
SPLICE DIAGRAM

| | | | |
|-------------------------|-----------------------------|----------------------------|-------------------------|
| DIVISION 12 | | GASTON COUNTY | |
| PLAN DATE: MAY 26, 2005 | REVIEWED BY: I.Z. VANOSDELL | PREPARED BY: B.R. LAWRENCE | REVIEWED BY: M.W. DUNZO |
| REVISIONS | INIT. | DATE | |
| | | | |

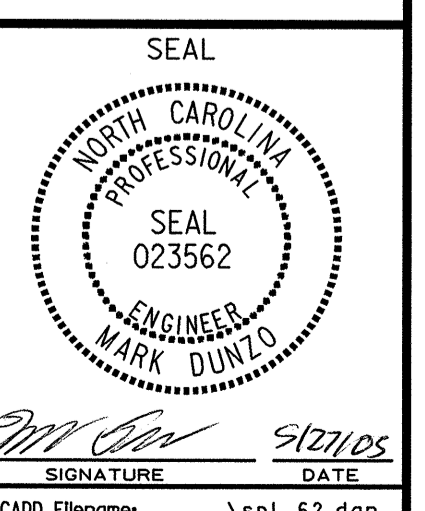

SIGNATURE DATE 5/27/05
CADD Filename: ... \spl. 62.dgn