



**12-0203  
CHESTER ST AND AIRLINE/LONG AV  
CHANNEL 10**

EXPRESS BLUE, ORANGE, GREEN, SLATE, WHITE, BLACK, YELLOW, VIOLET, ROSE AND AQUA BUFFER TUBES IN CABLE FROM SPLICE ENCLOSURE AT AIRLINE AVE AND TRENTON AVE TO CABLE TO 12-0925

**LEGEND**

COLOR CODE TIA/EIA 598-A		
(1) BLUE	(7) RED	X - FUSION SPLICE INDIVIDUAL FIBER
(2) ORANGE	(8) BLACK	
(3) GREEN	(9) YELLOW	
(4) BROWN	(10) VIOLET	
(5) SLATE	(11) ROSE	
(6) WHITE	(12) AQUA	

BUFFER TUBE SPLICE OR EXPRESS ENTIRE BUFFER TUBE AS NOTED

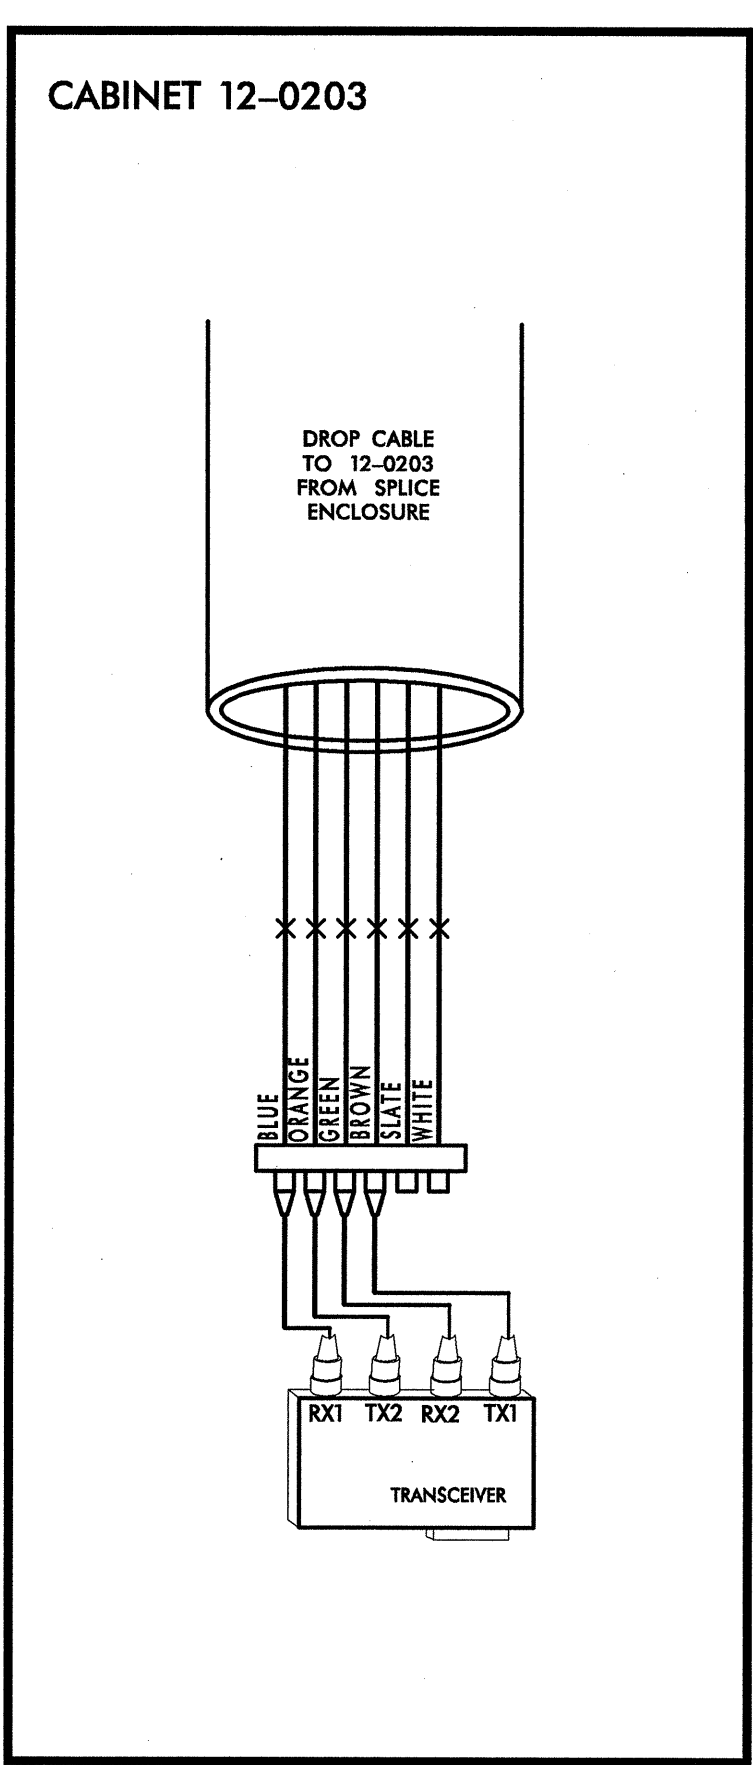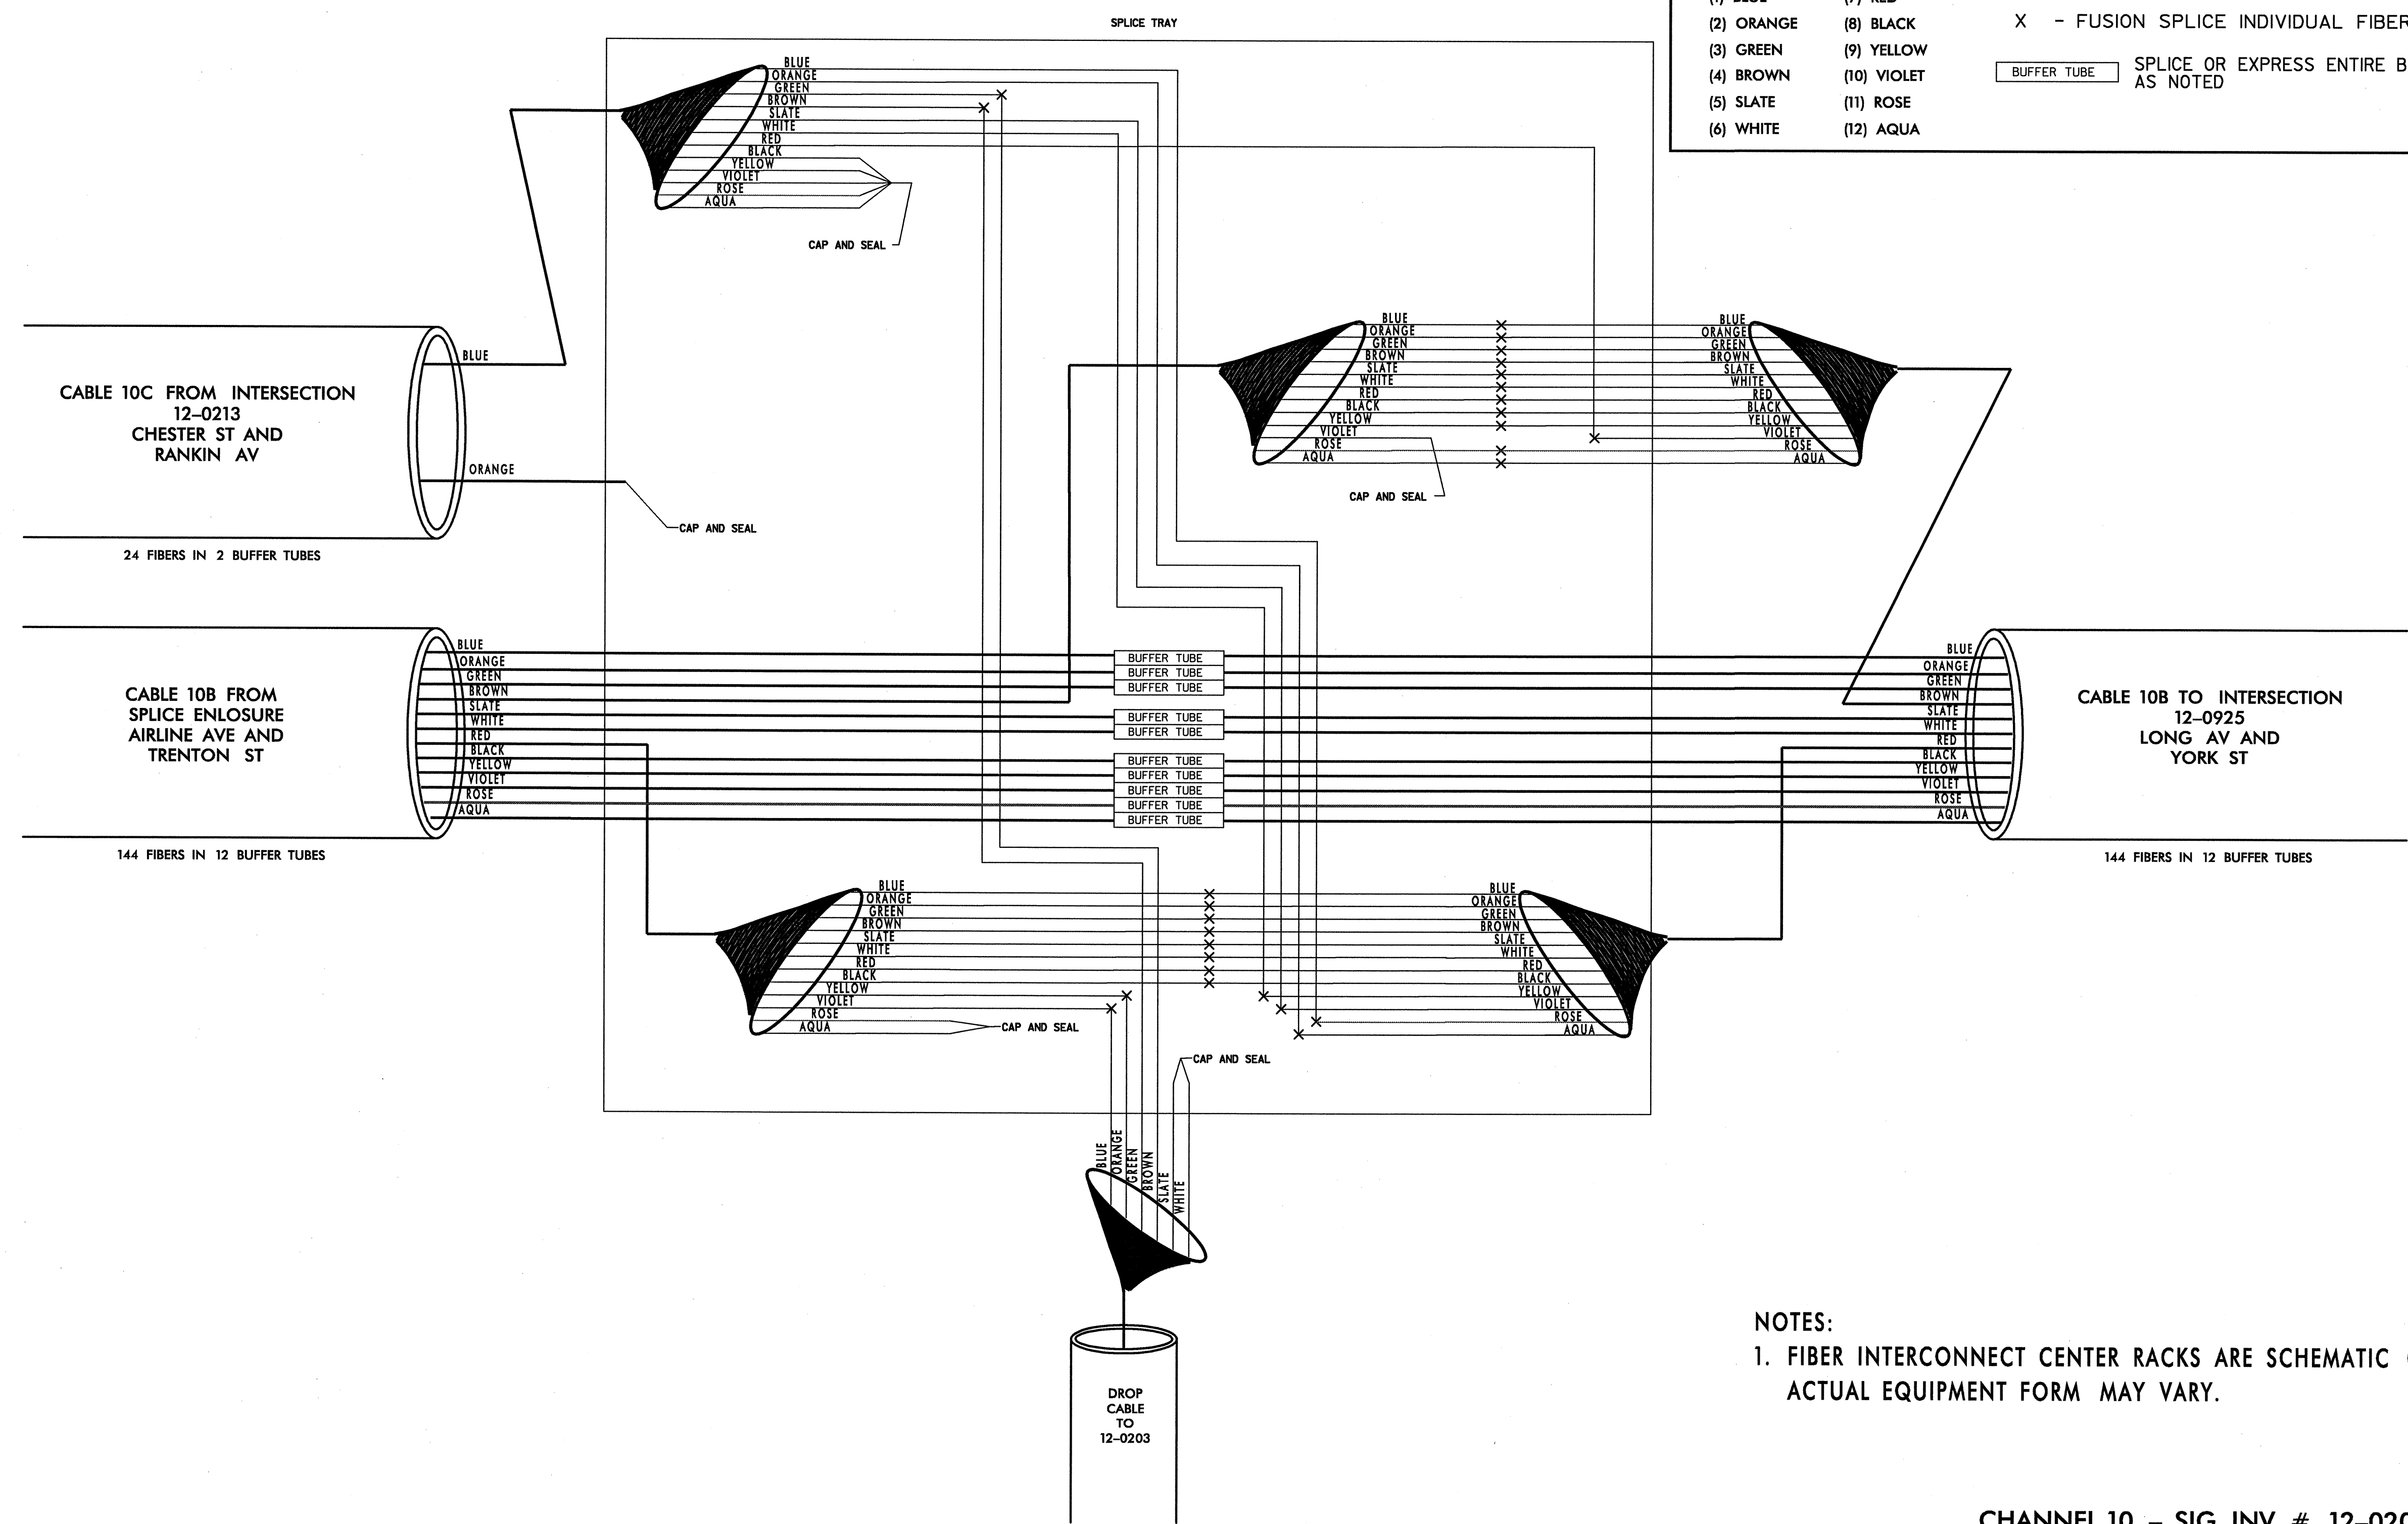

**NOTES:**  
1. FIBER INTERCONNECT CENTER RACKS ARE SCHEMATIC ONLY - ACTUAL EQUIPMENT FORM MAY VARY.

**CHANNEL 10 - SIG. INV. # 12-0203**

PLANS PREPARED IN THE OFFICE OF:  
**Kimley-Horn and Associates, Inc.**  
P.O. Box 33068  
Raleigh, N.C. 27636-3068  
(919) 677-2000

122 N. McDowell St., Raleigh, NC 27603

CITY OF GASTONIA COMPUTERIZED SIGNAL SYSTEM UPGRADE SPLICE DIAGRAM	
DIVISION 12	GASTON COUNTY
PLAN DATE: MAY 26, 2005	REVIEWED BY: I.Z. VANOSDELL
PREPARED BY: B.R. LAWRENCE	REVIEWED BY: M.W. DUNZO
REVISIONS	INIT. DATE

SEAL

SIGNATURE: *M. Dunto* DATE: 5/27/05  
 CADD Filename: ...spl. 56.dgn

05/25/2005 f:\systems\proj\techs\01036097\gastonia\spl.56.dgn