


12-0059
GASTON AV AND RANSOM ST
CHANNEL 10

LEGEND

COLOR CODE TIA/EIA 598-A	
(1) BLUE	(7) RED
(2) ORANGE	(8) BLACK
(3) GREEN	(9) YELLOW
(4) BROWN	(10) VIOLET
(5) SLATE	(11) ROSE
(6) WHITE	(12) AQUA

X - FUSION SPLICE INDIVIDUAL FIBER

BUFFER TUBE SPLICE OR EXPRESS ENTIRE BUFFER TUBE AS NOTED

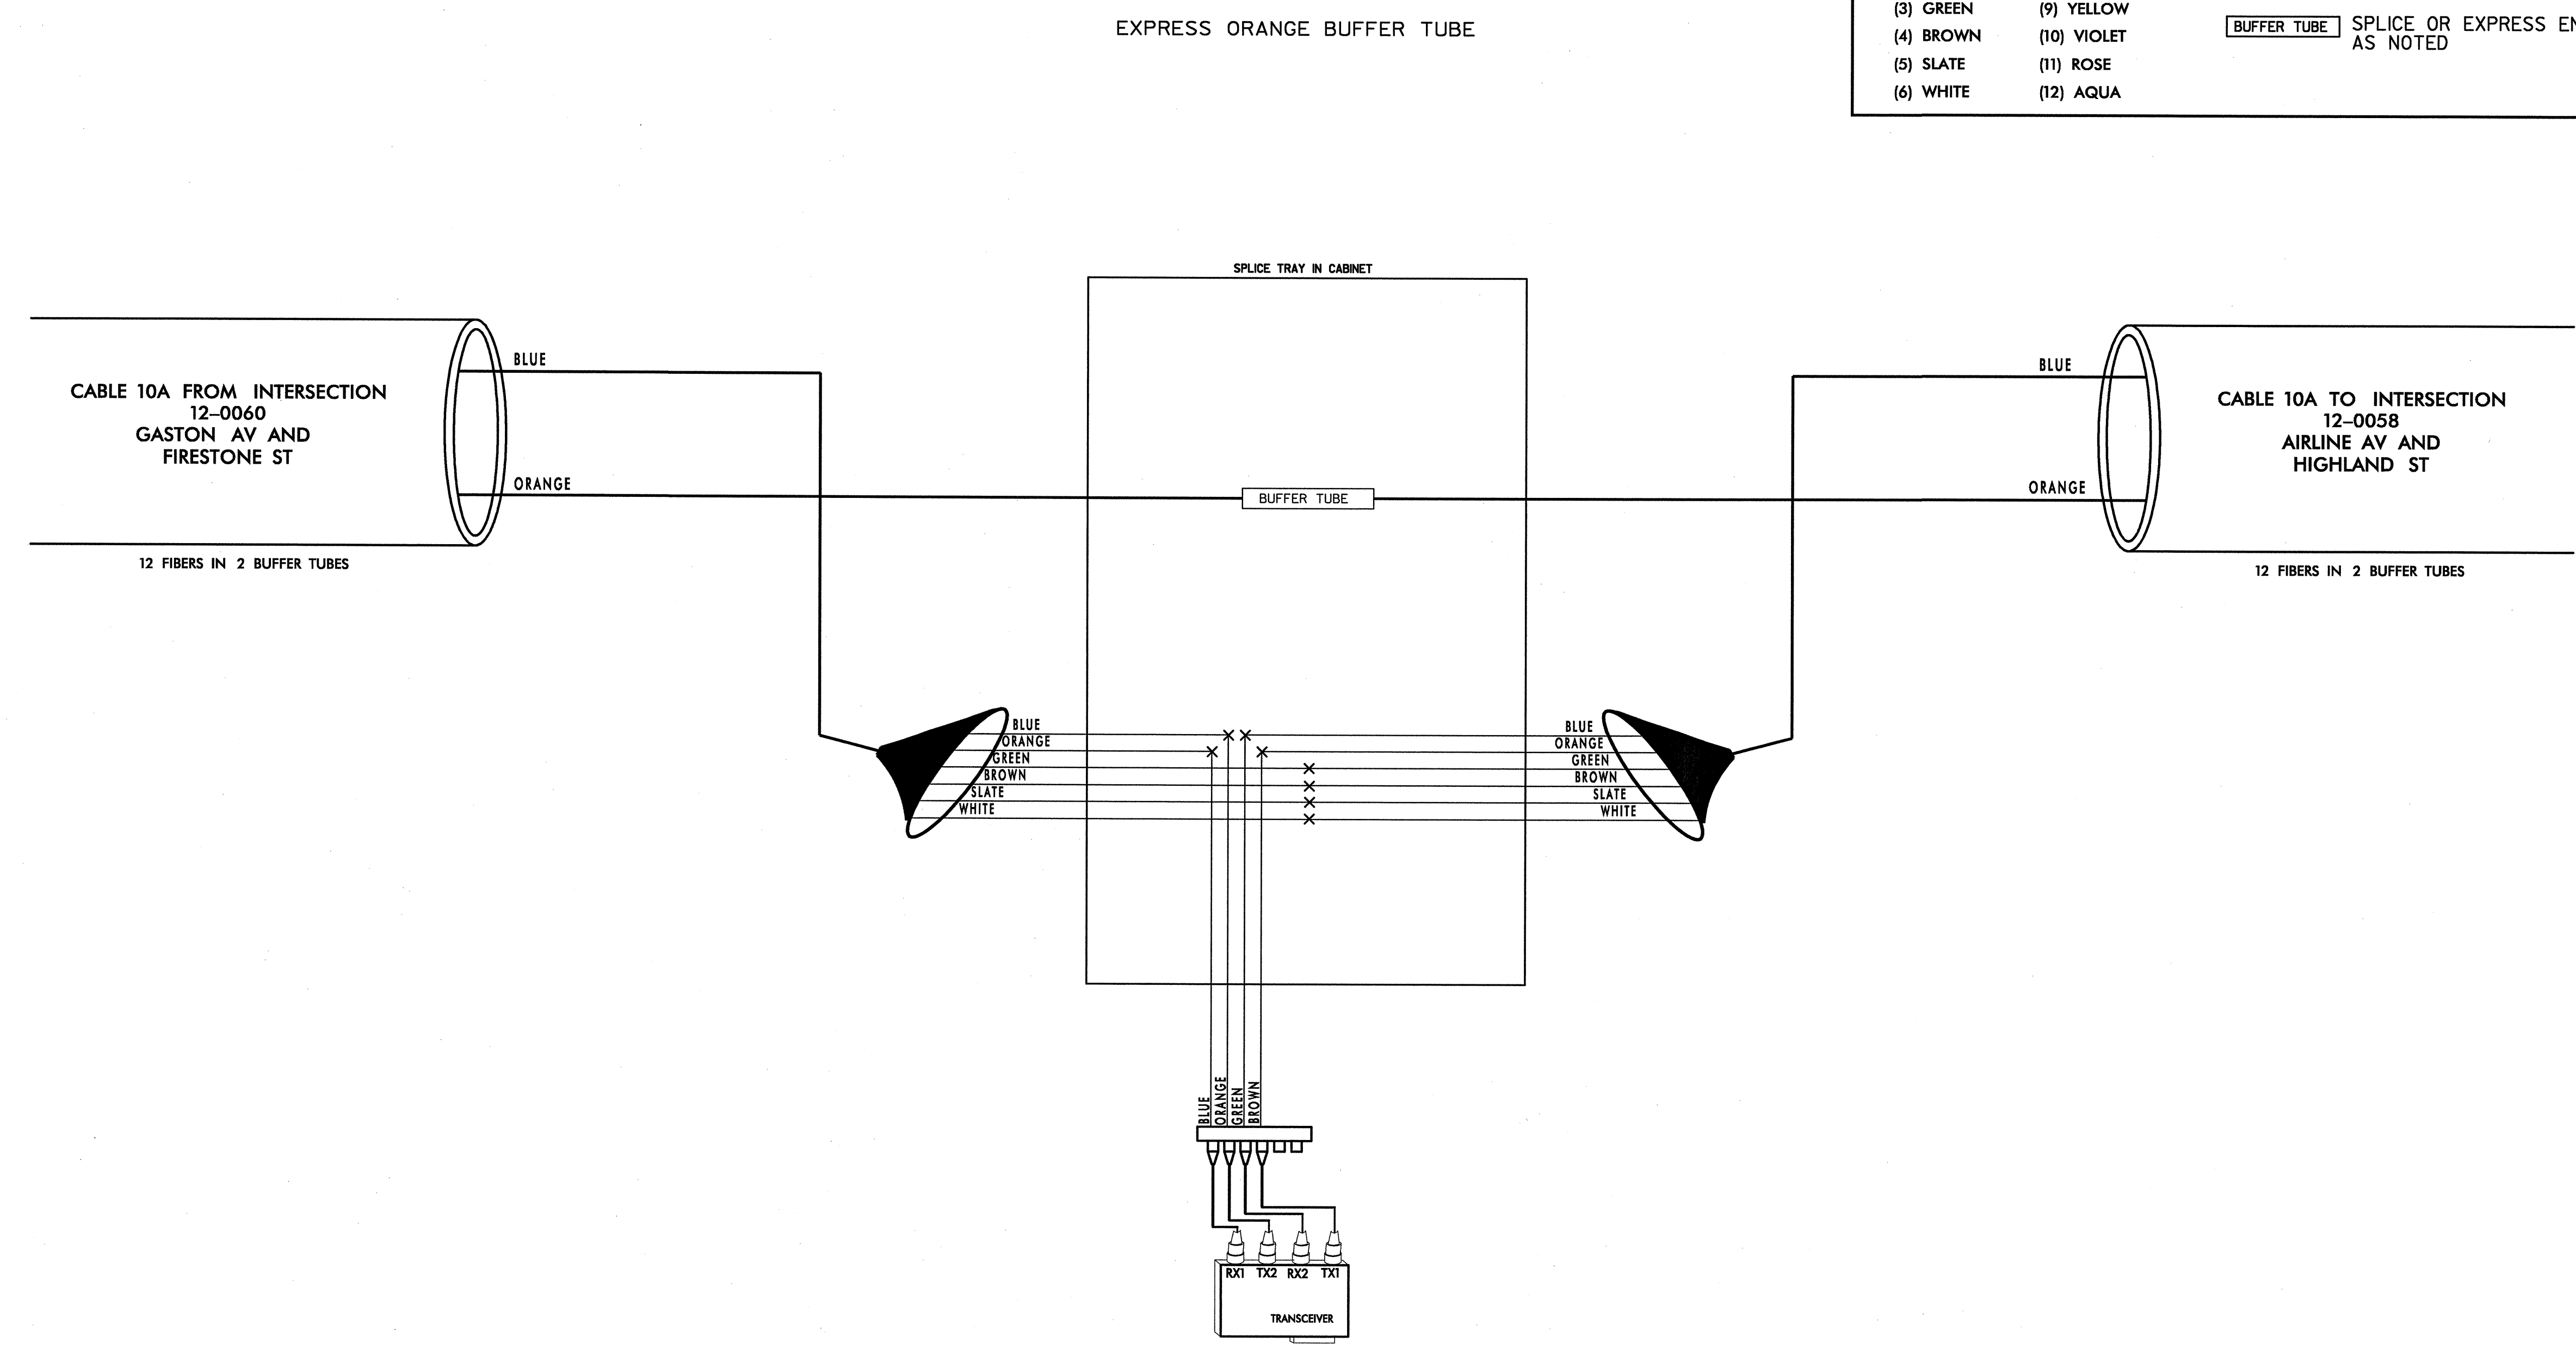

NOTES:
1. FIBER INTERCONNECT CENTER RACKS ARE SCHEMATIC ONLY - ACTUAL EQUIPMENT FORM MAY VARY.

05/25/2005
F:\systems\proj\1036097\gastonia\spl_50.dgn

PLANS PREPARED IN THE OFFICE OF:

Kimley-Horn and Associates, Inc.
P.O. Box 33068
Raleigh, N.C. 27636-3068
(919) 677-2000

CHANNEL 10 - SIG. INV. # 12-0059

 CITY OF GASTONIA COMPUTERIZED SIGNAL SYSTEM UPGRADE SPLICE DIAGRAM		DIVISION 12 GASTON COUNTY PLAN DATE: MAY 26, 2005 REVIEWED BY: I.Z. VANOSDELL PREPARED BY: B.R. LAWRENCE REVIEWED BY: M.W. DUNZO	
		SCALE 0 NONE	 SIGNATURE: <i>Mark Dunzo</i> DATE: 5/27/05 CADD Filename: ...spl_50.dgn