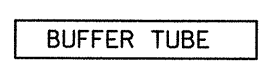



12-0039  
FRANKLIN BLVD AND YORK ST  
CHANNEL 9

**LEGEND**

COLOR CODE TIA/EIA 598-A	
(1) BLUE	(7) RED
(2) ORANGE	(8) BLACK
(3) GREEN	(9) YELLOW
(4) BROWN	(10) VIOLET
(5) SLATE	(11) ROSE
(6) WHITE	(12) AQUA

X - FUSION SPLICE INDIVIDUAL FIBER

 BUFFER TUBE SPLICE OR EXPRESS ENTIRE BUFFER TUBE AS NOTED

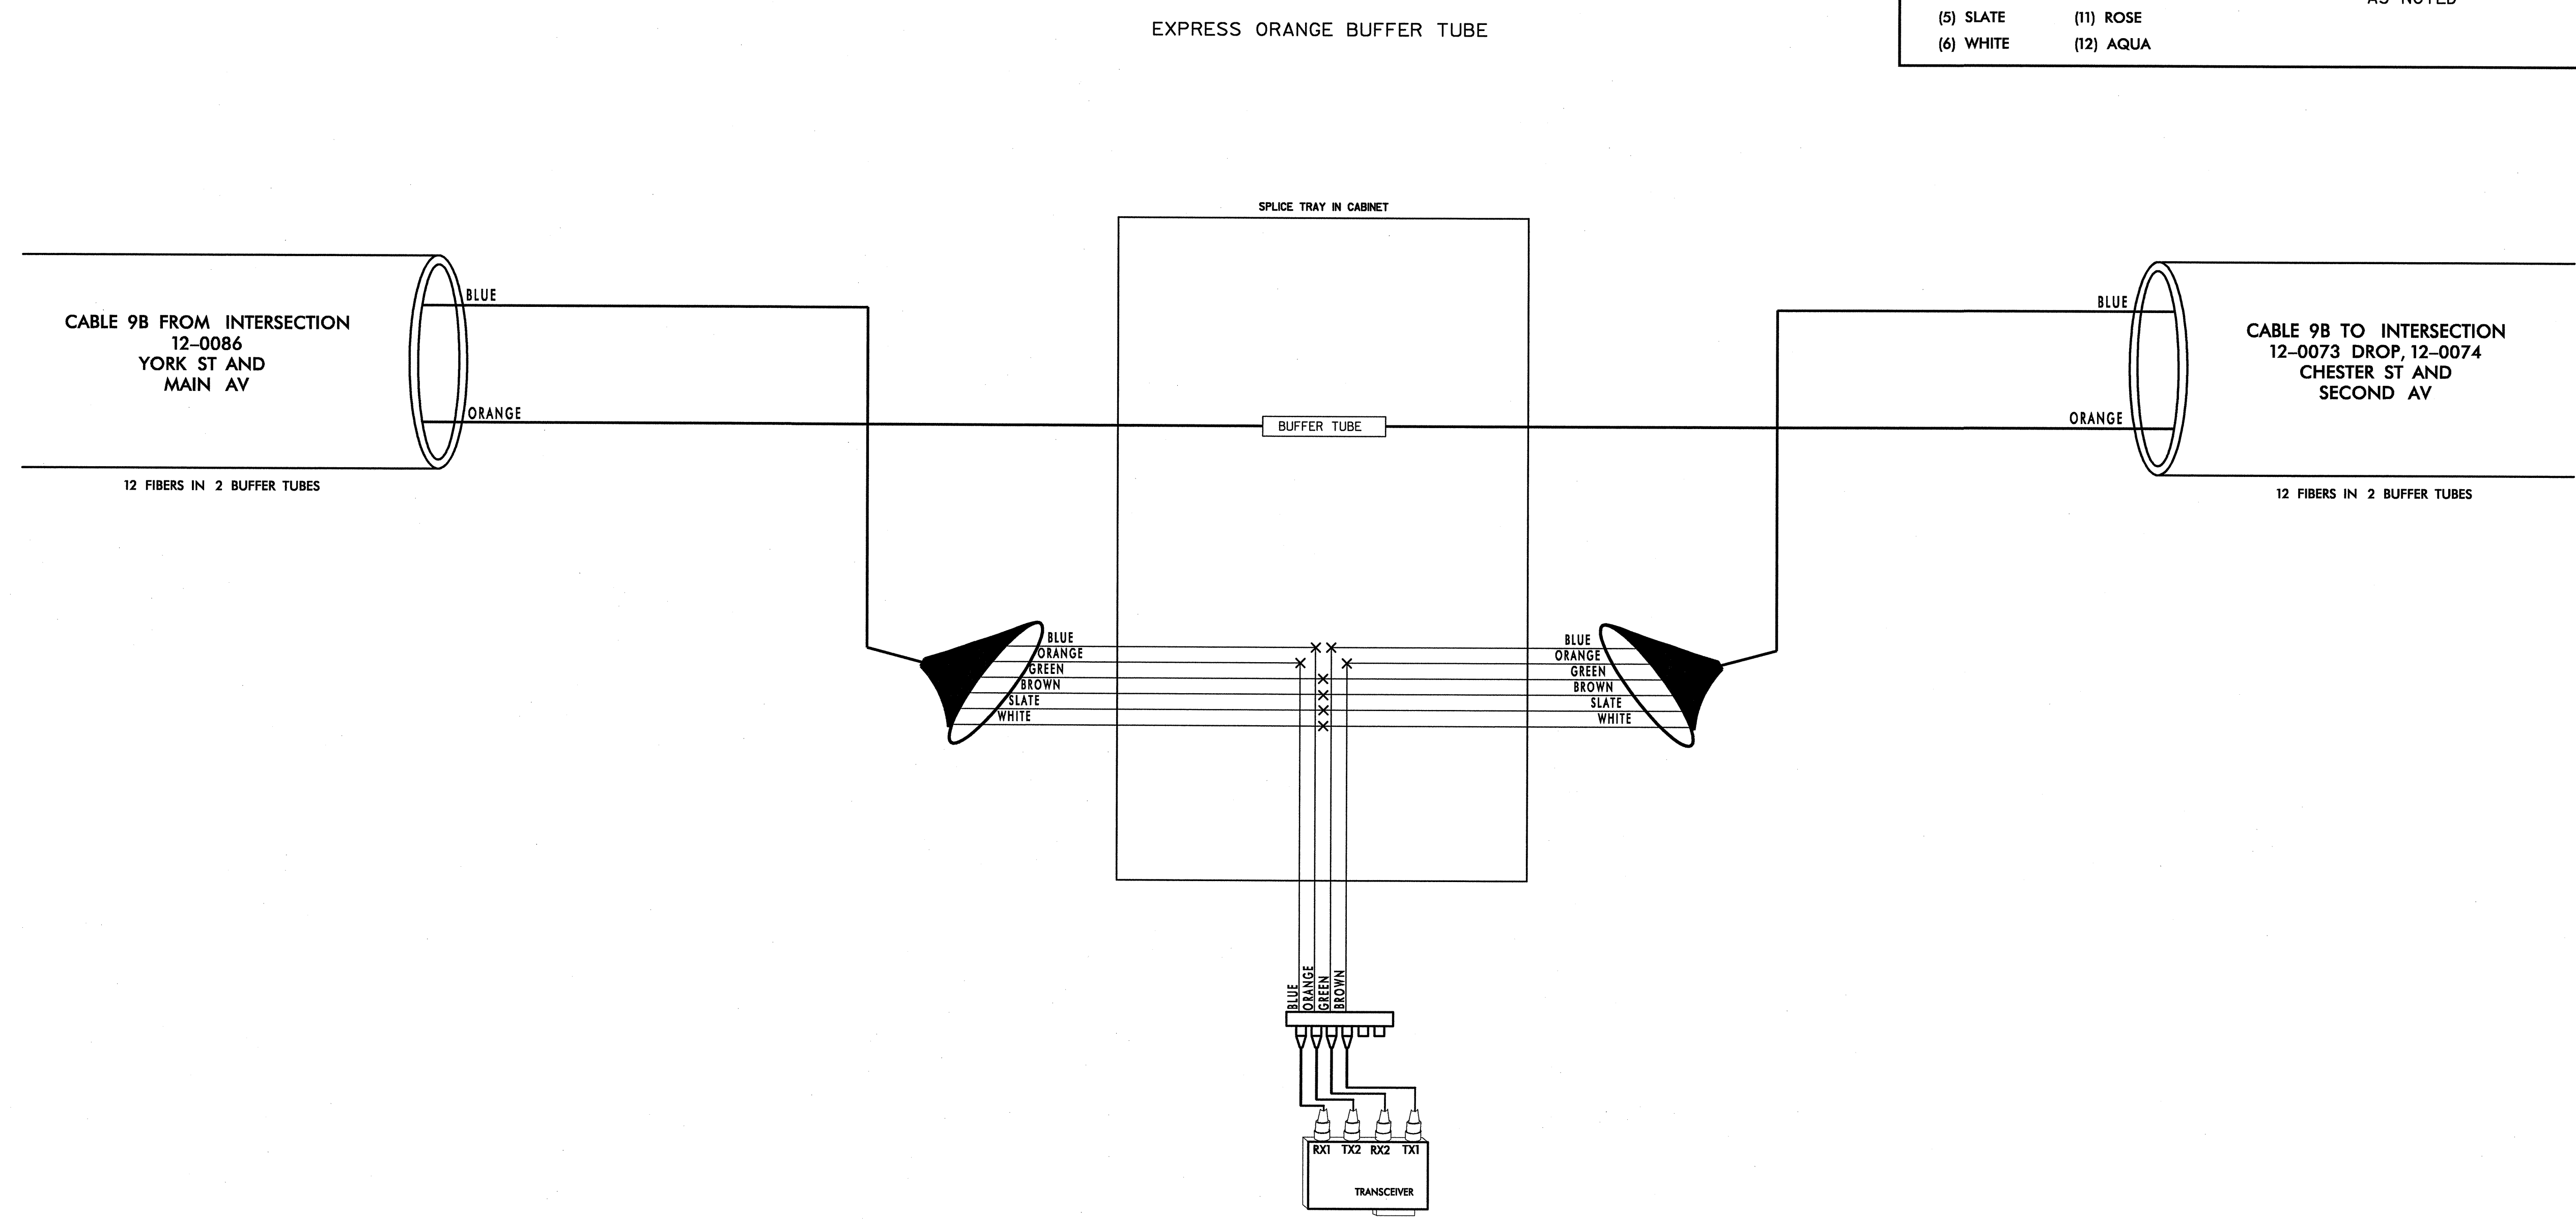

- NOTES:**
- FIBER INTERCONNECT CENTER RACKS ARE SCHEMATIC ONLY - ACTUAL EQUIPMENT FORM MAY VARY.

05/25/2005 F:\systems\proj\lects\01036097(gastonia)\spl\_48.dgn


PLANS PREPARED IN THE OFFICE OF:  
  
Kimley-Horn and Associates, Inc.  
P.O. Box 33068  
Raleigh, N.C. 27636-3068  
(919) 677-2000

**CHANNEL 9 - SIG. INV. # 12-0039**

**CITY OF GASTONIA COMPUTERIZED SIGNAL SYSTEM UPGRADE SPLICE DIAGRAM**

DIVISION 12		GASTON COUNTY	
PLAN DATE: MAY 26, 2005	REVIEWED BY: I.Z. VANOSDELL		
PREPARED BY: B.R. LAWRENCE	REVIEWED BY: M.W. DUNZO		
REVISIONS	INIT.	DATE	

SCALE: 0 NONE

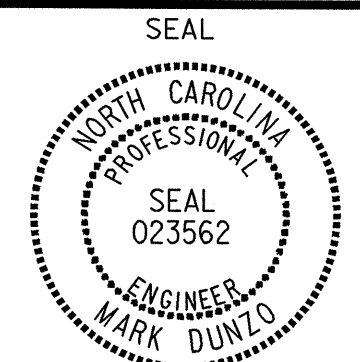

SIGNATURE: *M.W. Dunzo* DATE: 5/27/05

CADD Filename: ...spl\_48.dgn